


ROUTE NO.	SECTION	COUNTY	TOTAL SHEETS	SHEET NO.
FAS 735	92-0088-01-P	MACOUPIN	58	49

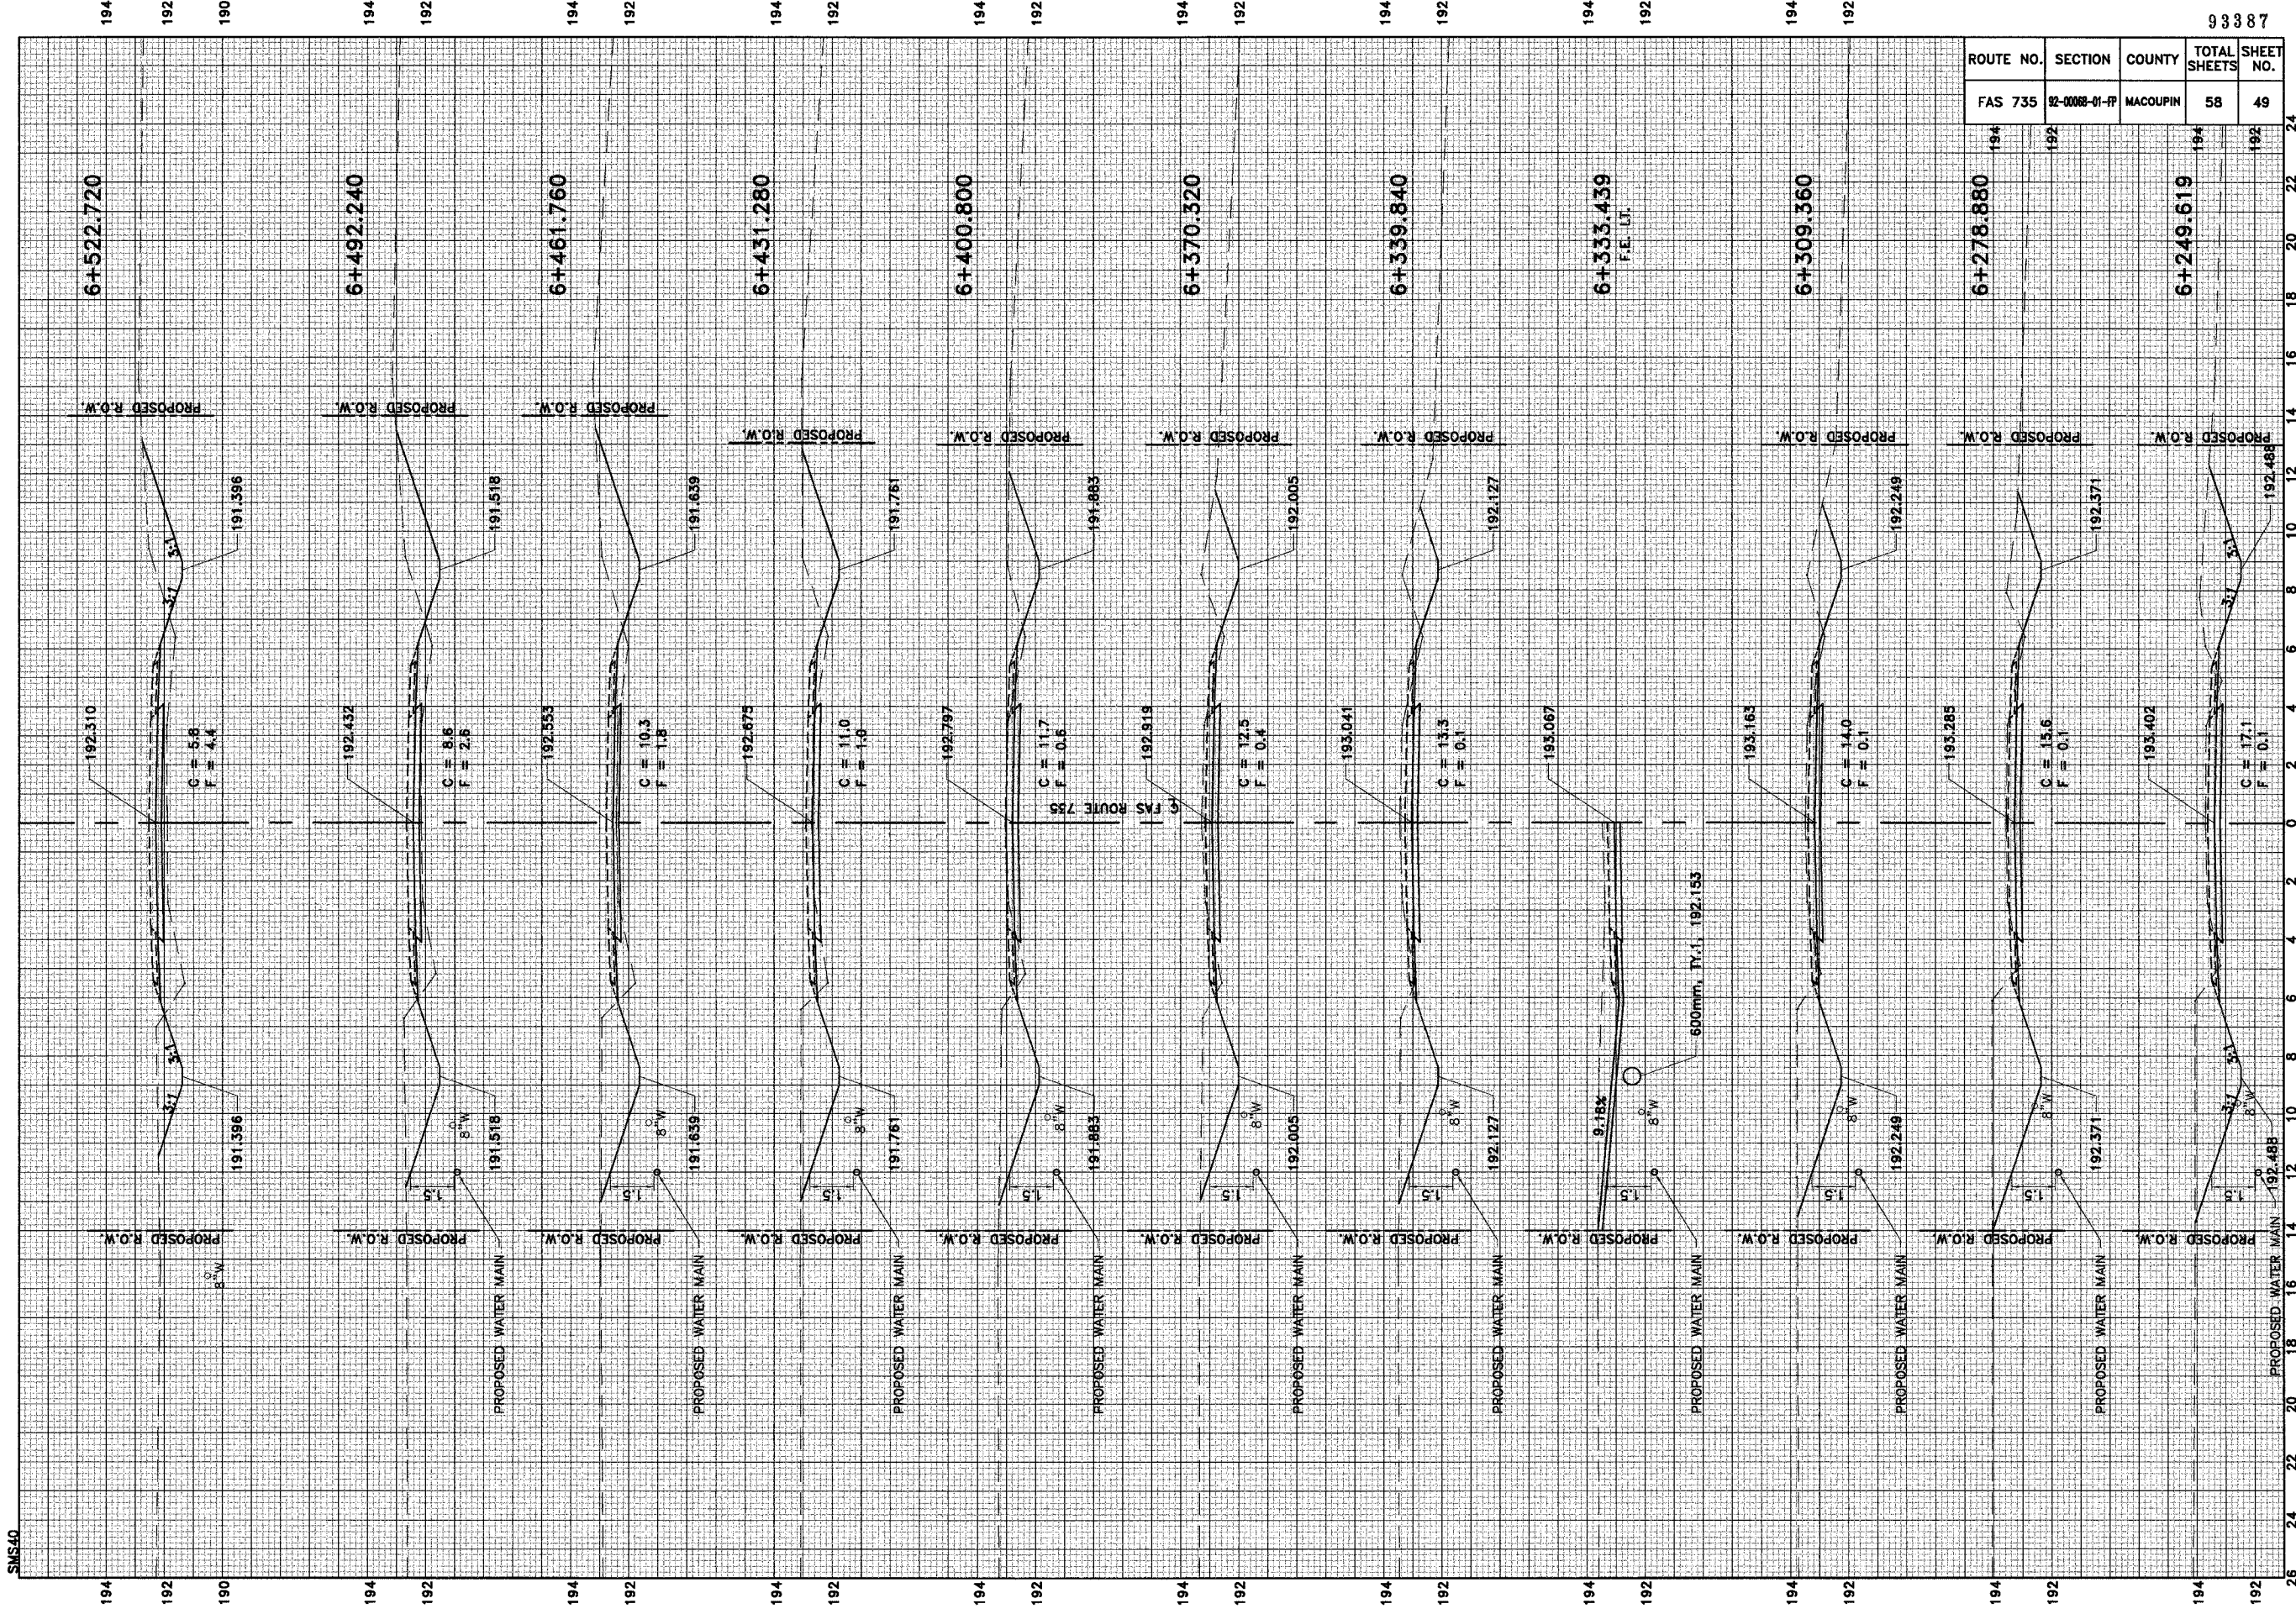

SMS40