


| ROUTE NO. | SECTION       | COUNTY   | TOTAL SHEETS | SHEET NO. |
|-----------|---------------|----------|--------------|-----------|
| FAS 735   | 92-0008-01-PP | MACOUPIN | 58           | 56        |

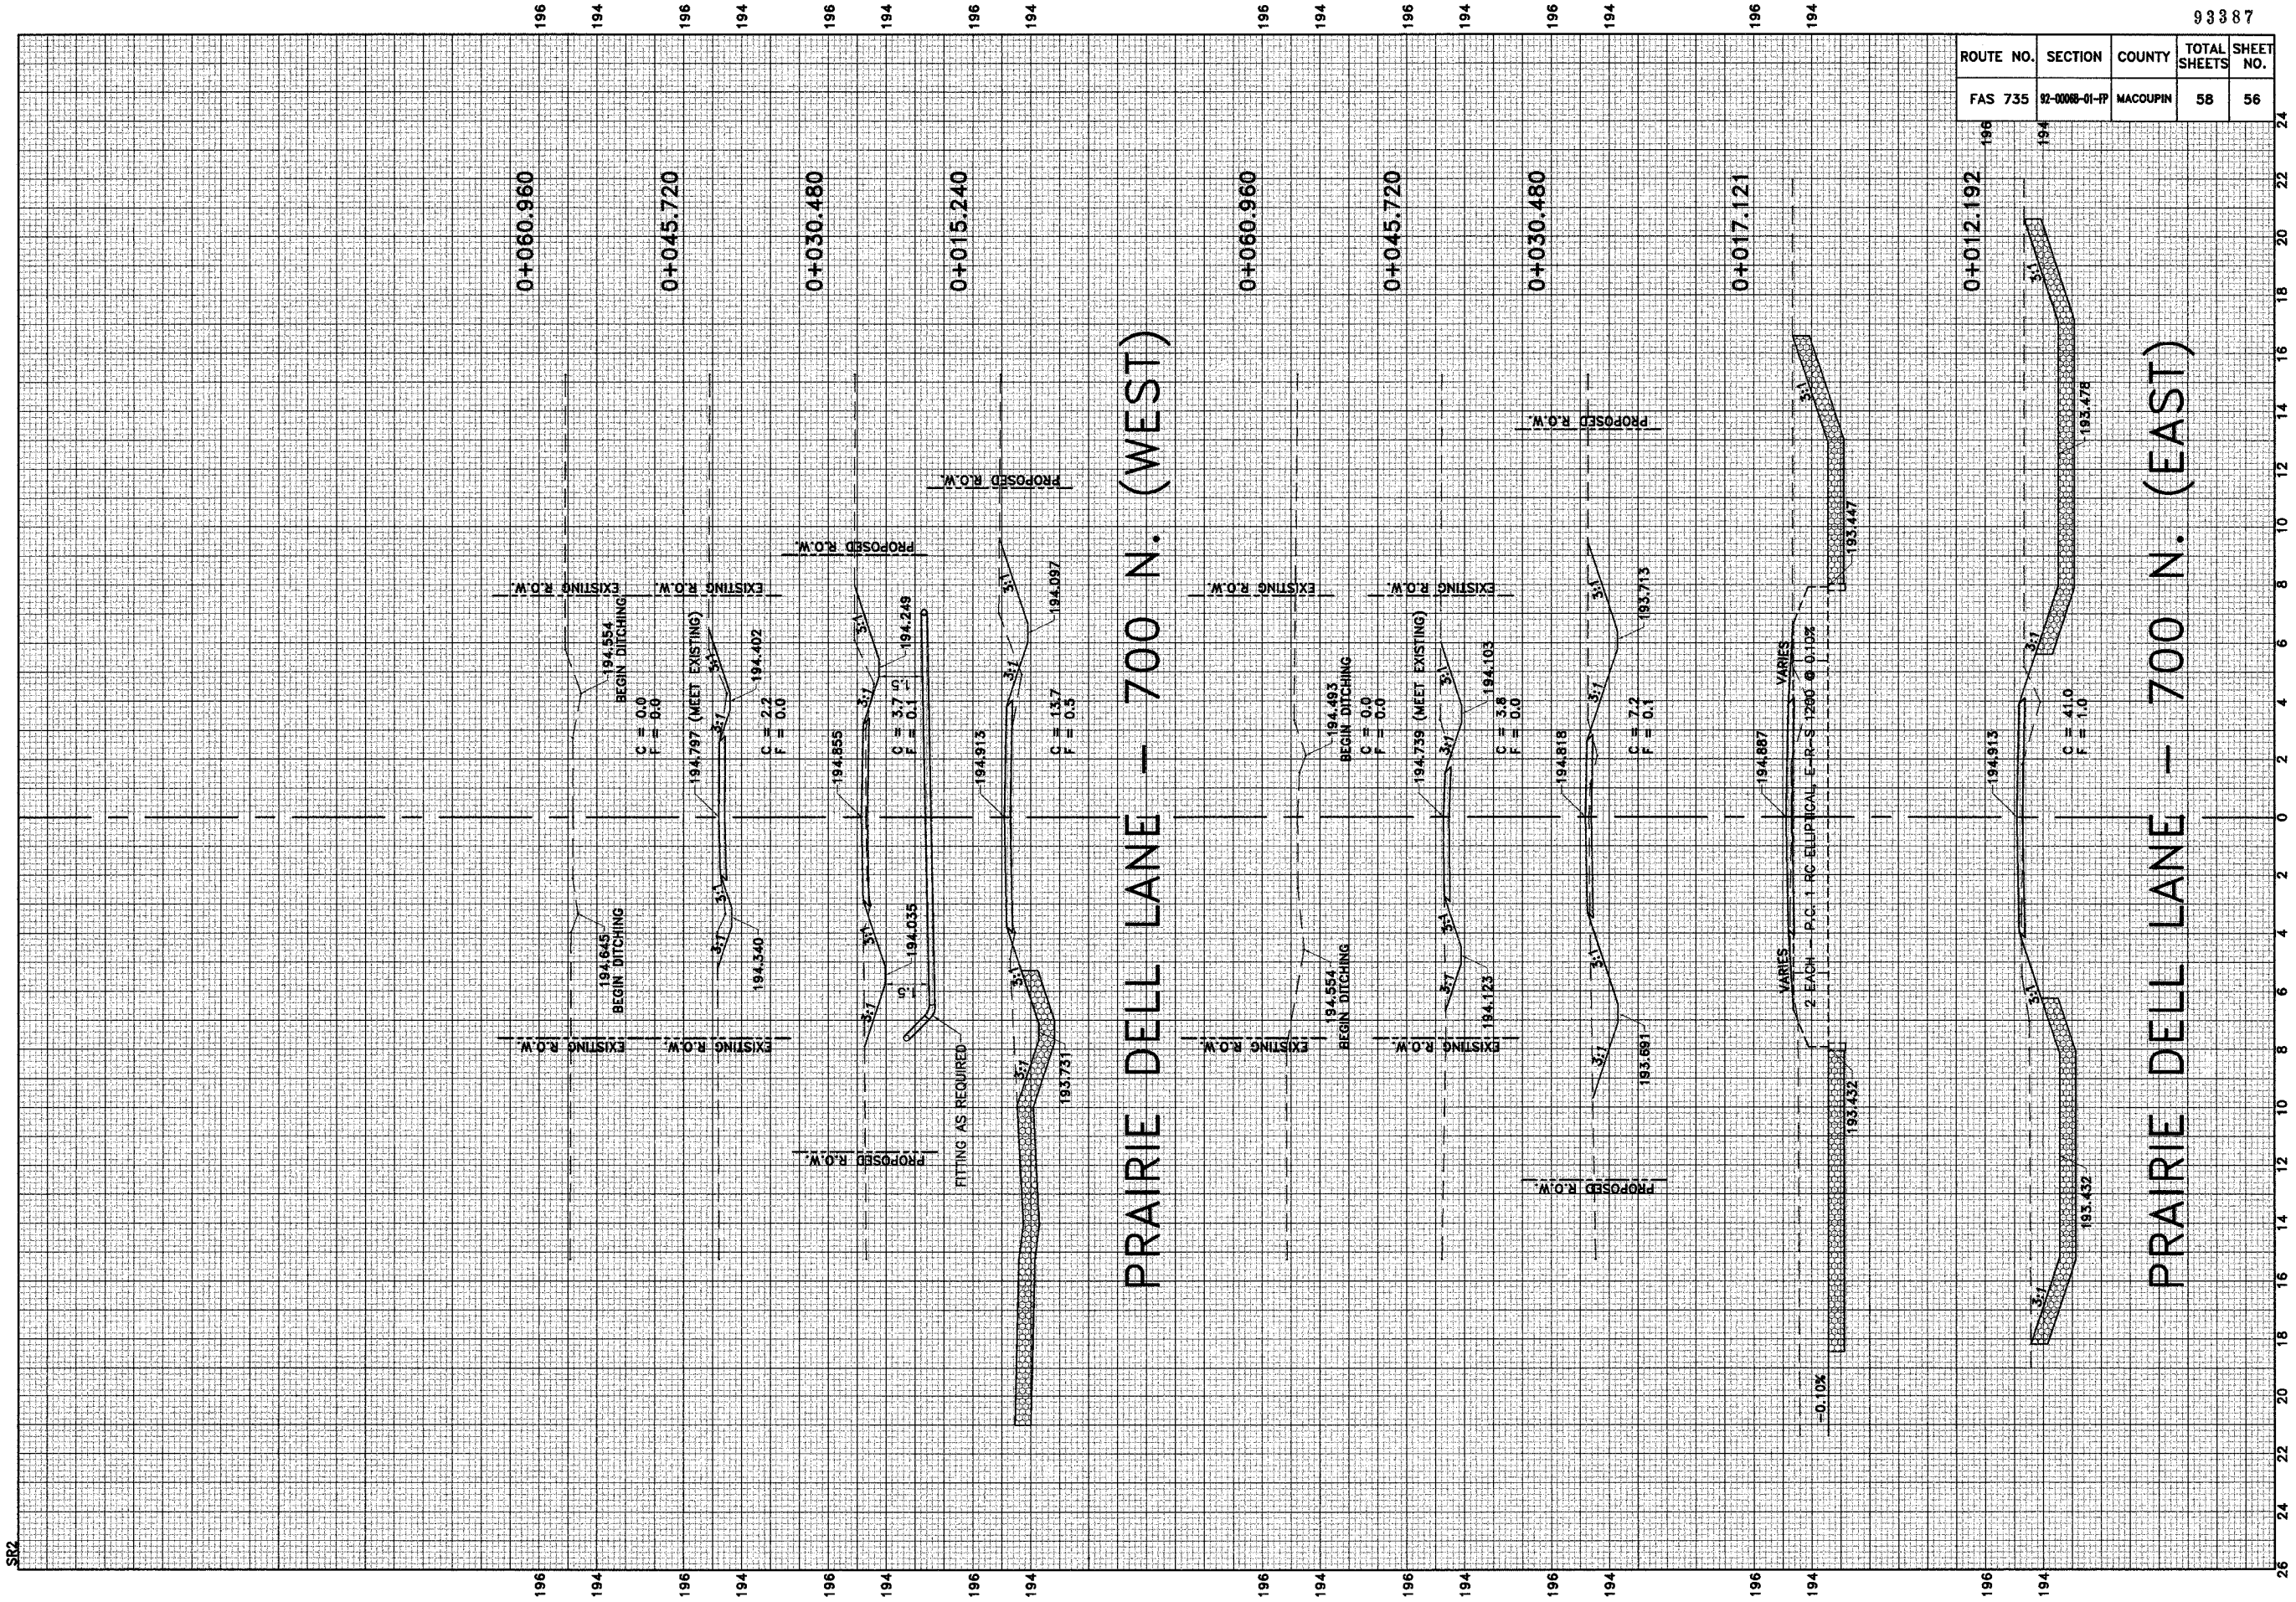

PRAIRIE DELL LANE - 700 N. (WEST)

PRAIRIE DELL LANE - 700 N. (EAST)

SR2