


FAS	SECTION	COUNTY	TOTAL SHEETS	SK
1870	03-00136-00-BR	JACKSON	20	
STA. 8+00.00		TO STA. 9+00.00		
FED. ROAD DIST. NO.	ILLINOIS	CONTRACT NO. 99203		
65	70	75		

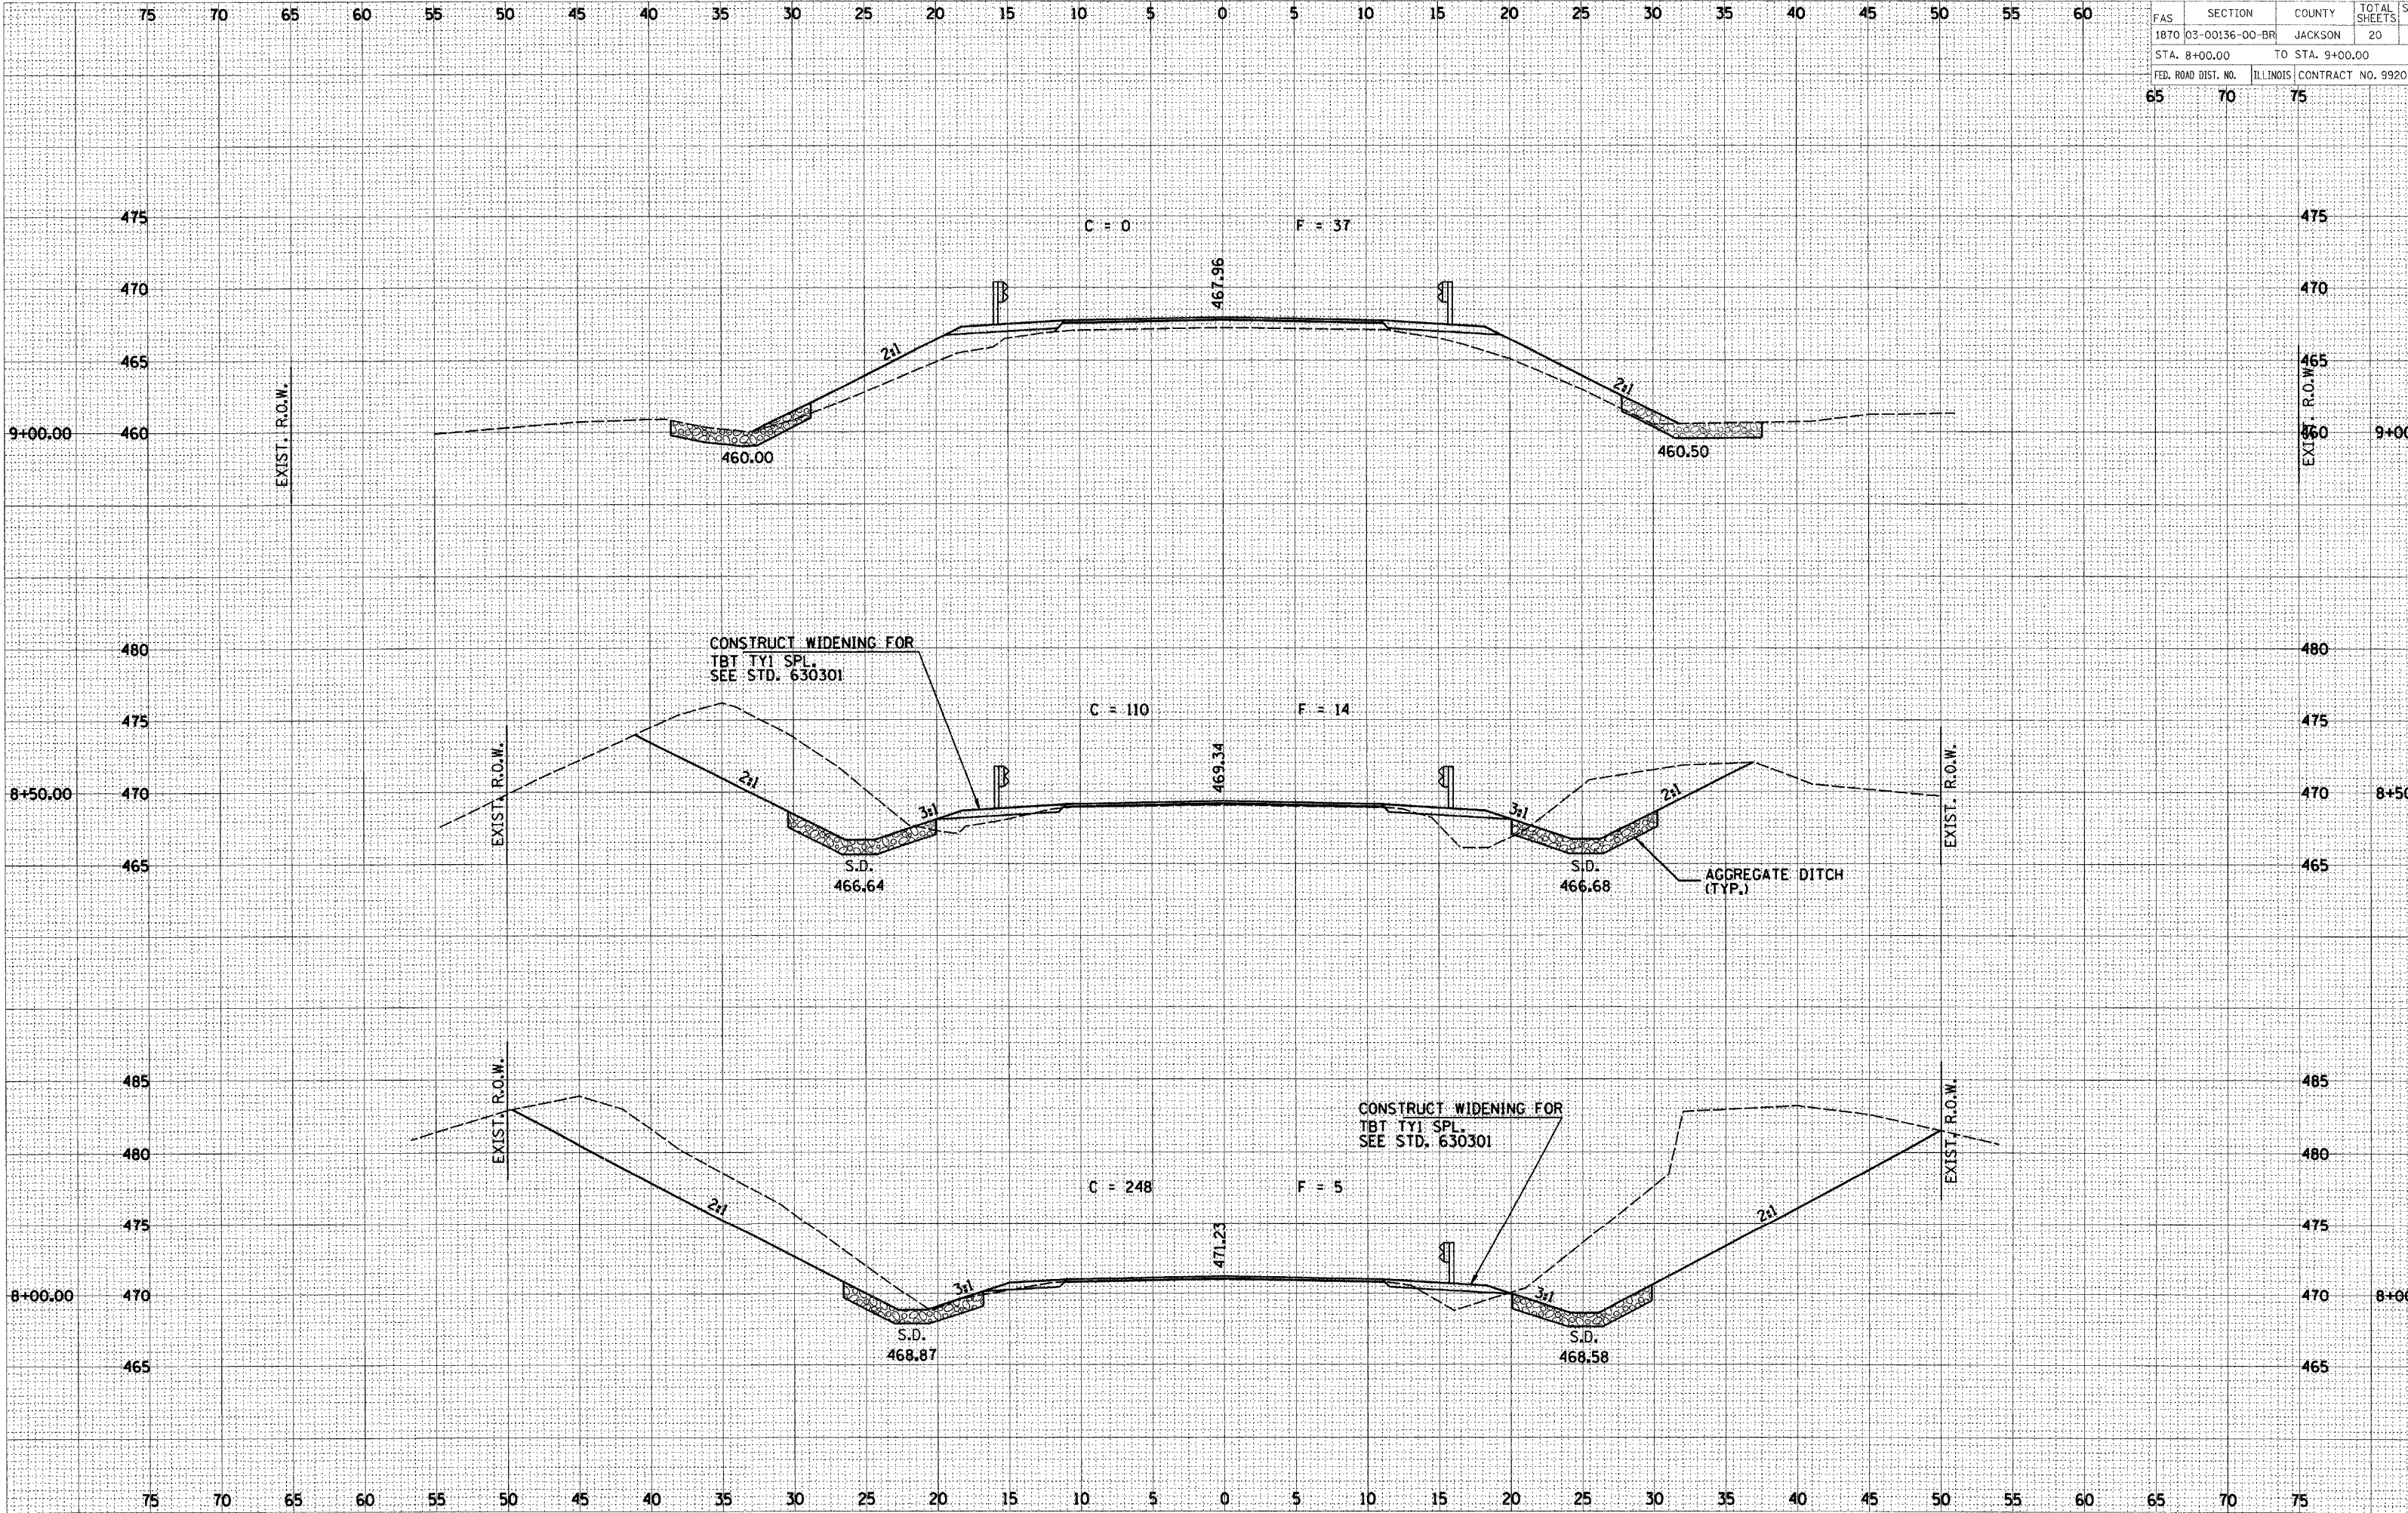

PLOTTED
 TEMPLATE
 NOTE BOOK
 AREAS CHECKED
 NO.

PLOTTED
 TEMPLATE
 NOTE BOOK
 AREAS CHECKED
 NO.