


F.A.S.	SECTION	COUNTY	TOTAL SHEETS
1870	03-00136-00-BR	JACKSON	20
STA. 10+75.00		TO STA. 11+50.00	
FED. ROAD DIST. NO.	ILLINOIS	CONTRACT NO. 9920	

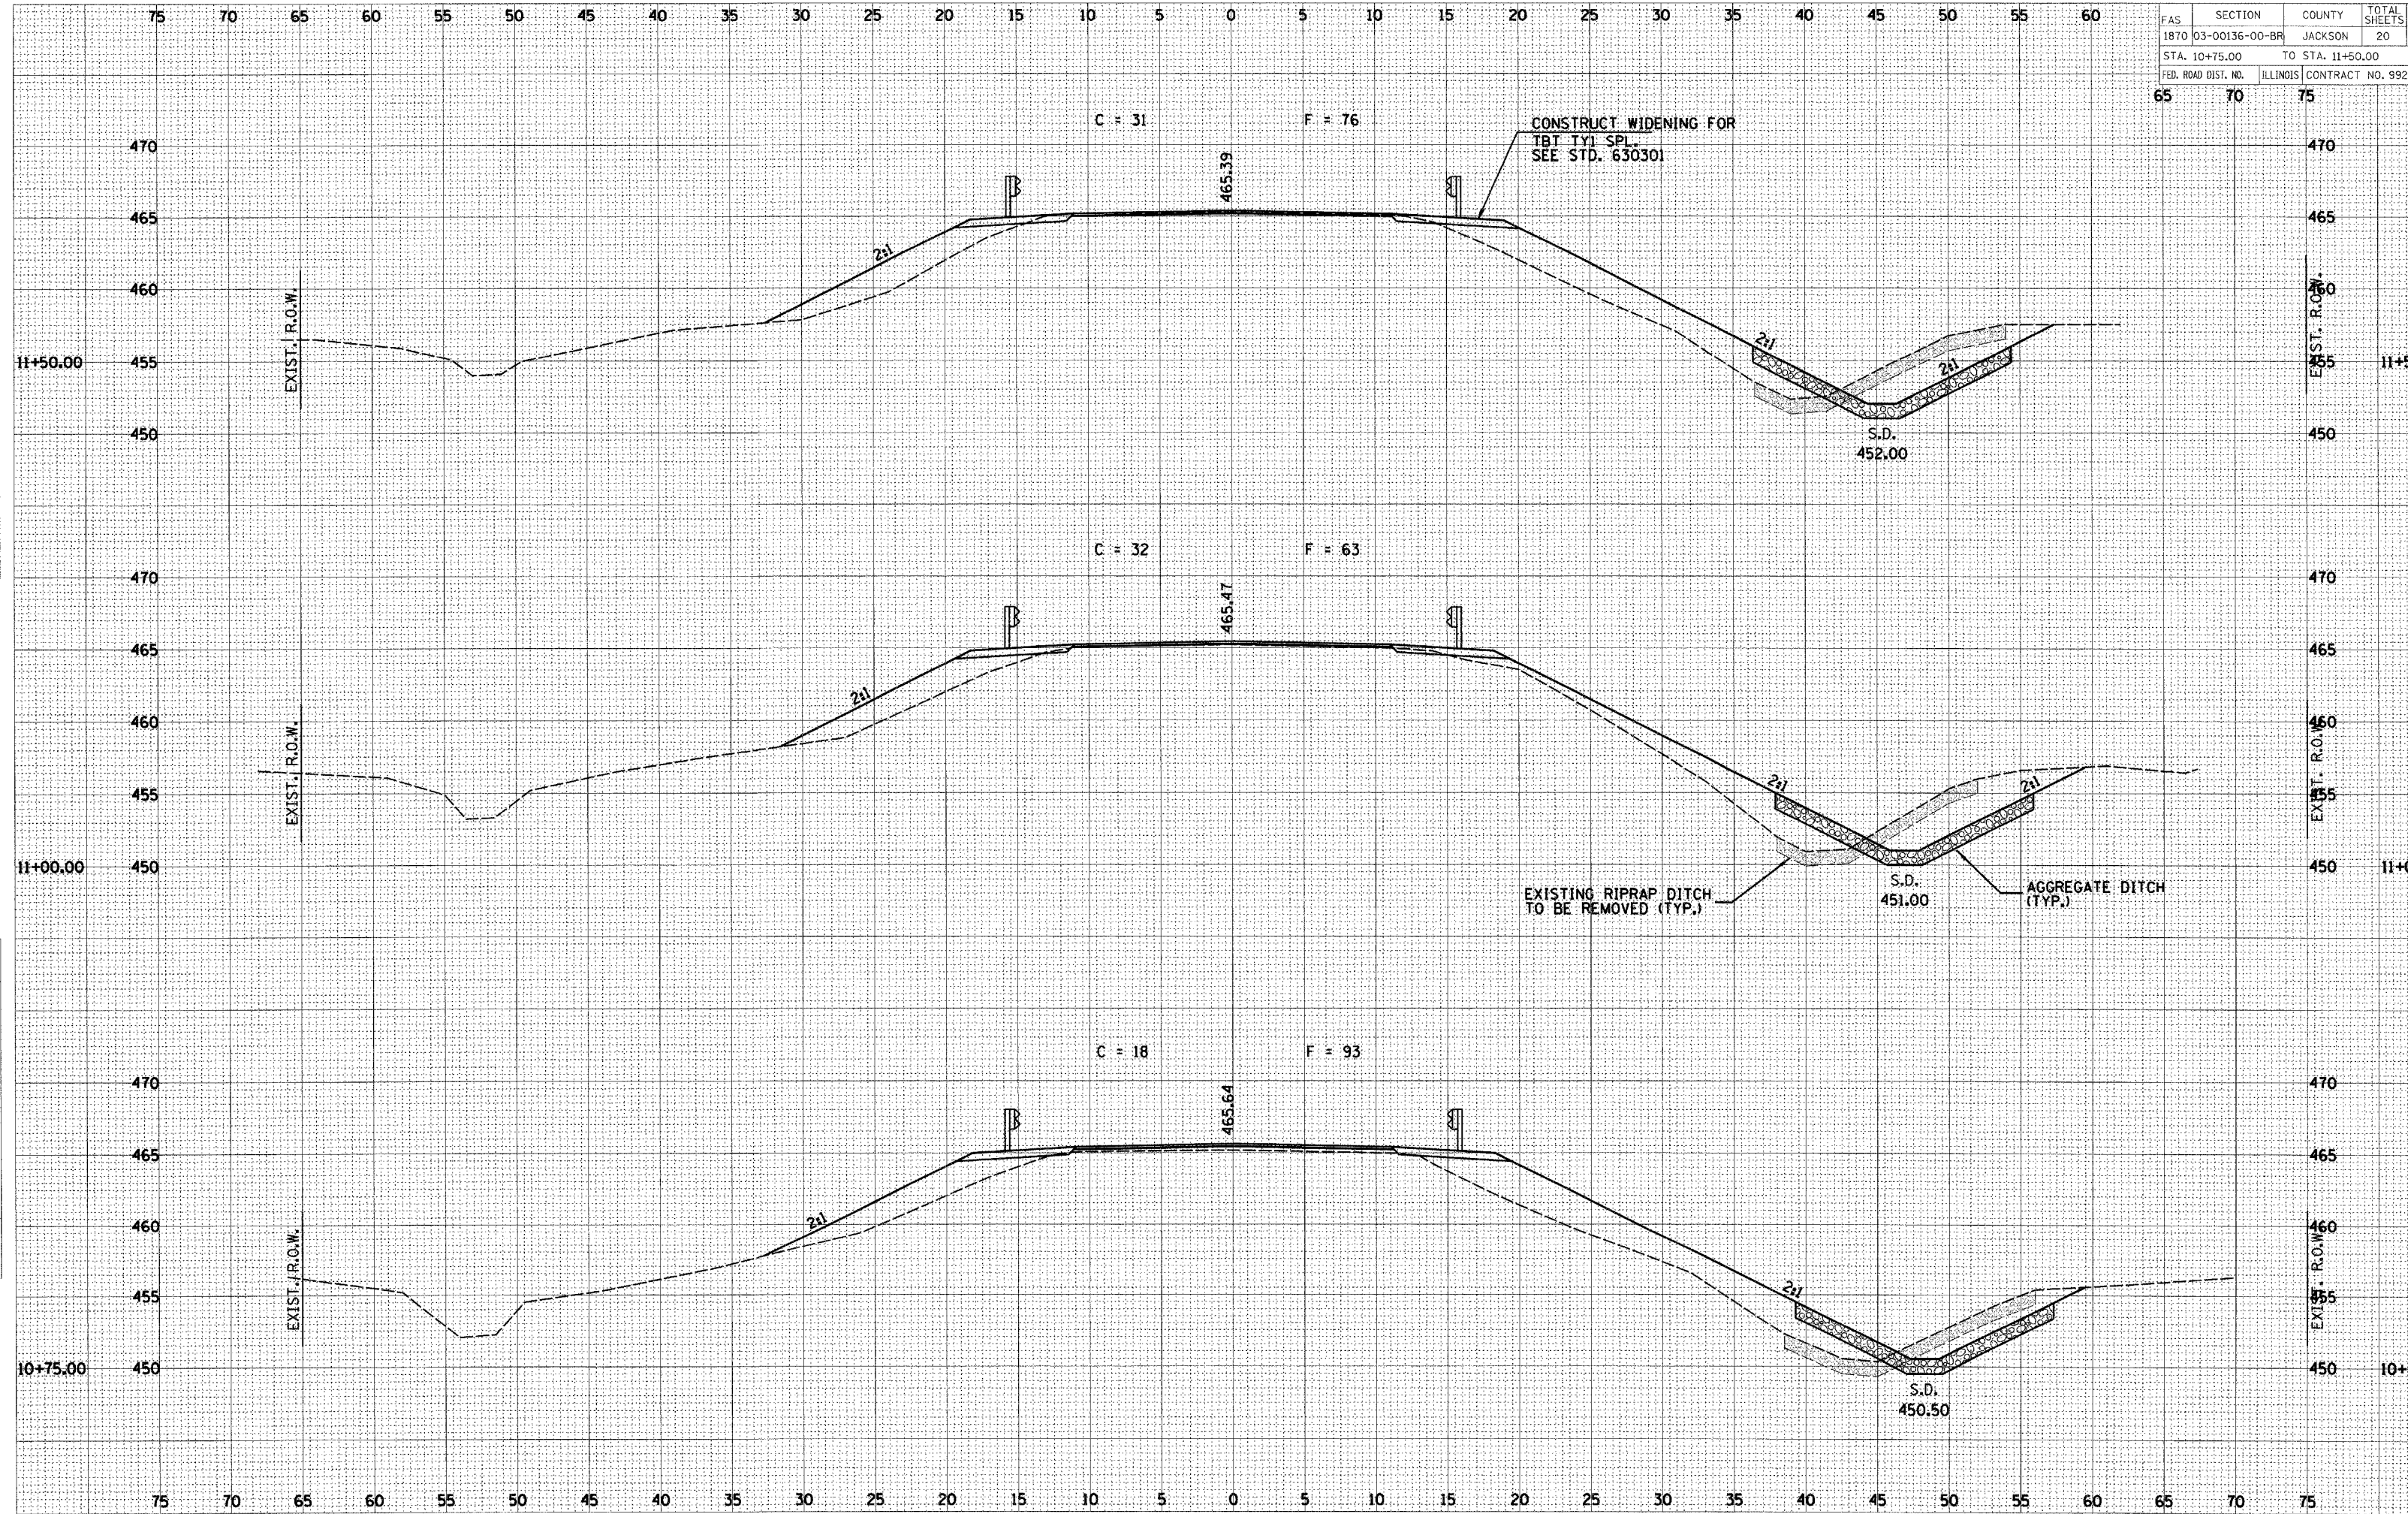

NOTE BOOK
NO. _____
CORRECTED
DATE _____
AREAS CHECKED _____

NOTE BOOK
NO. _____
CORRECTED
DATE _____
AREAS CHECKED _____