


FAS	SECTION	COUNTY	TOTAL SHEETS
1870	03-00136-00-BR	JACKSON	20
STA. 12+00.00		TO STA. 12+77.00	
FED. ROAD DIST. NO.	ILLINOIS	CONTRACT NO. 99203	
65	70	75	

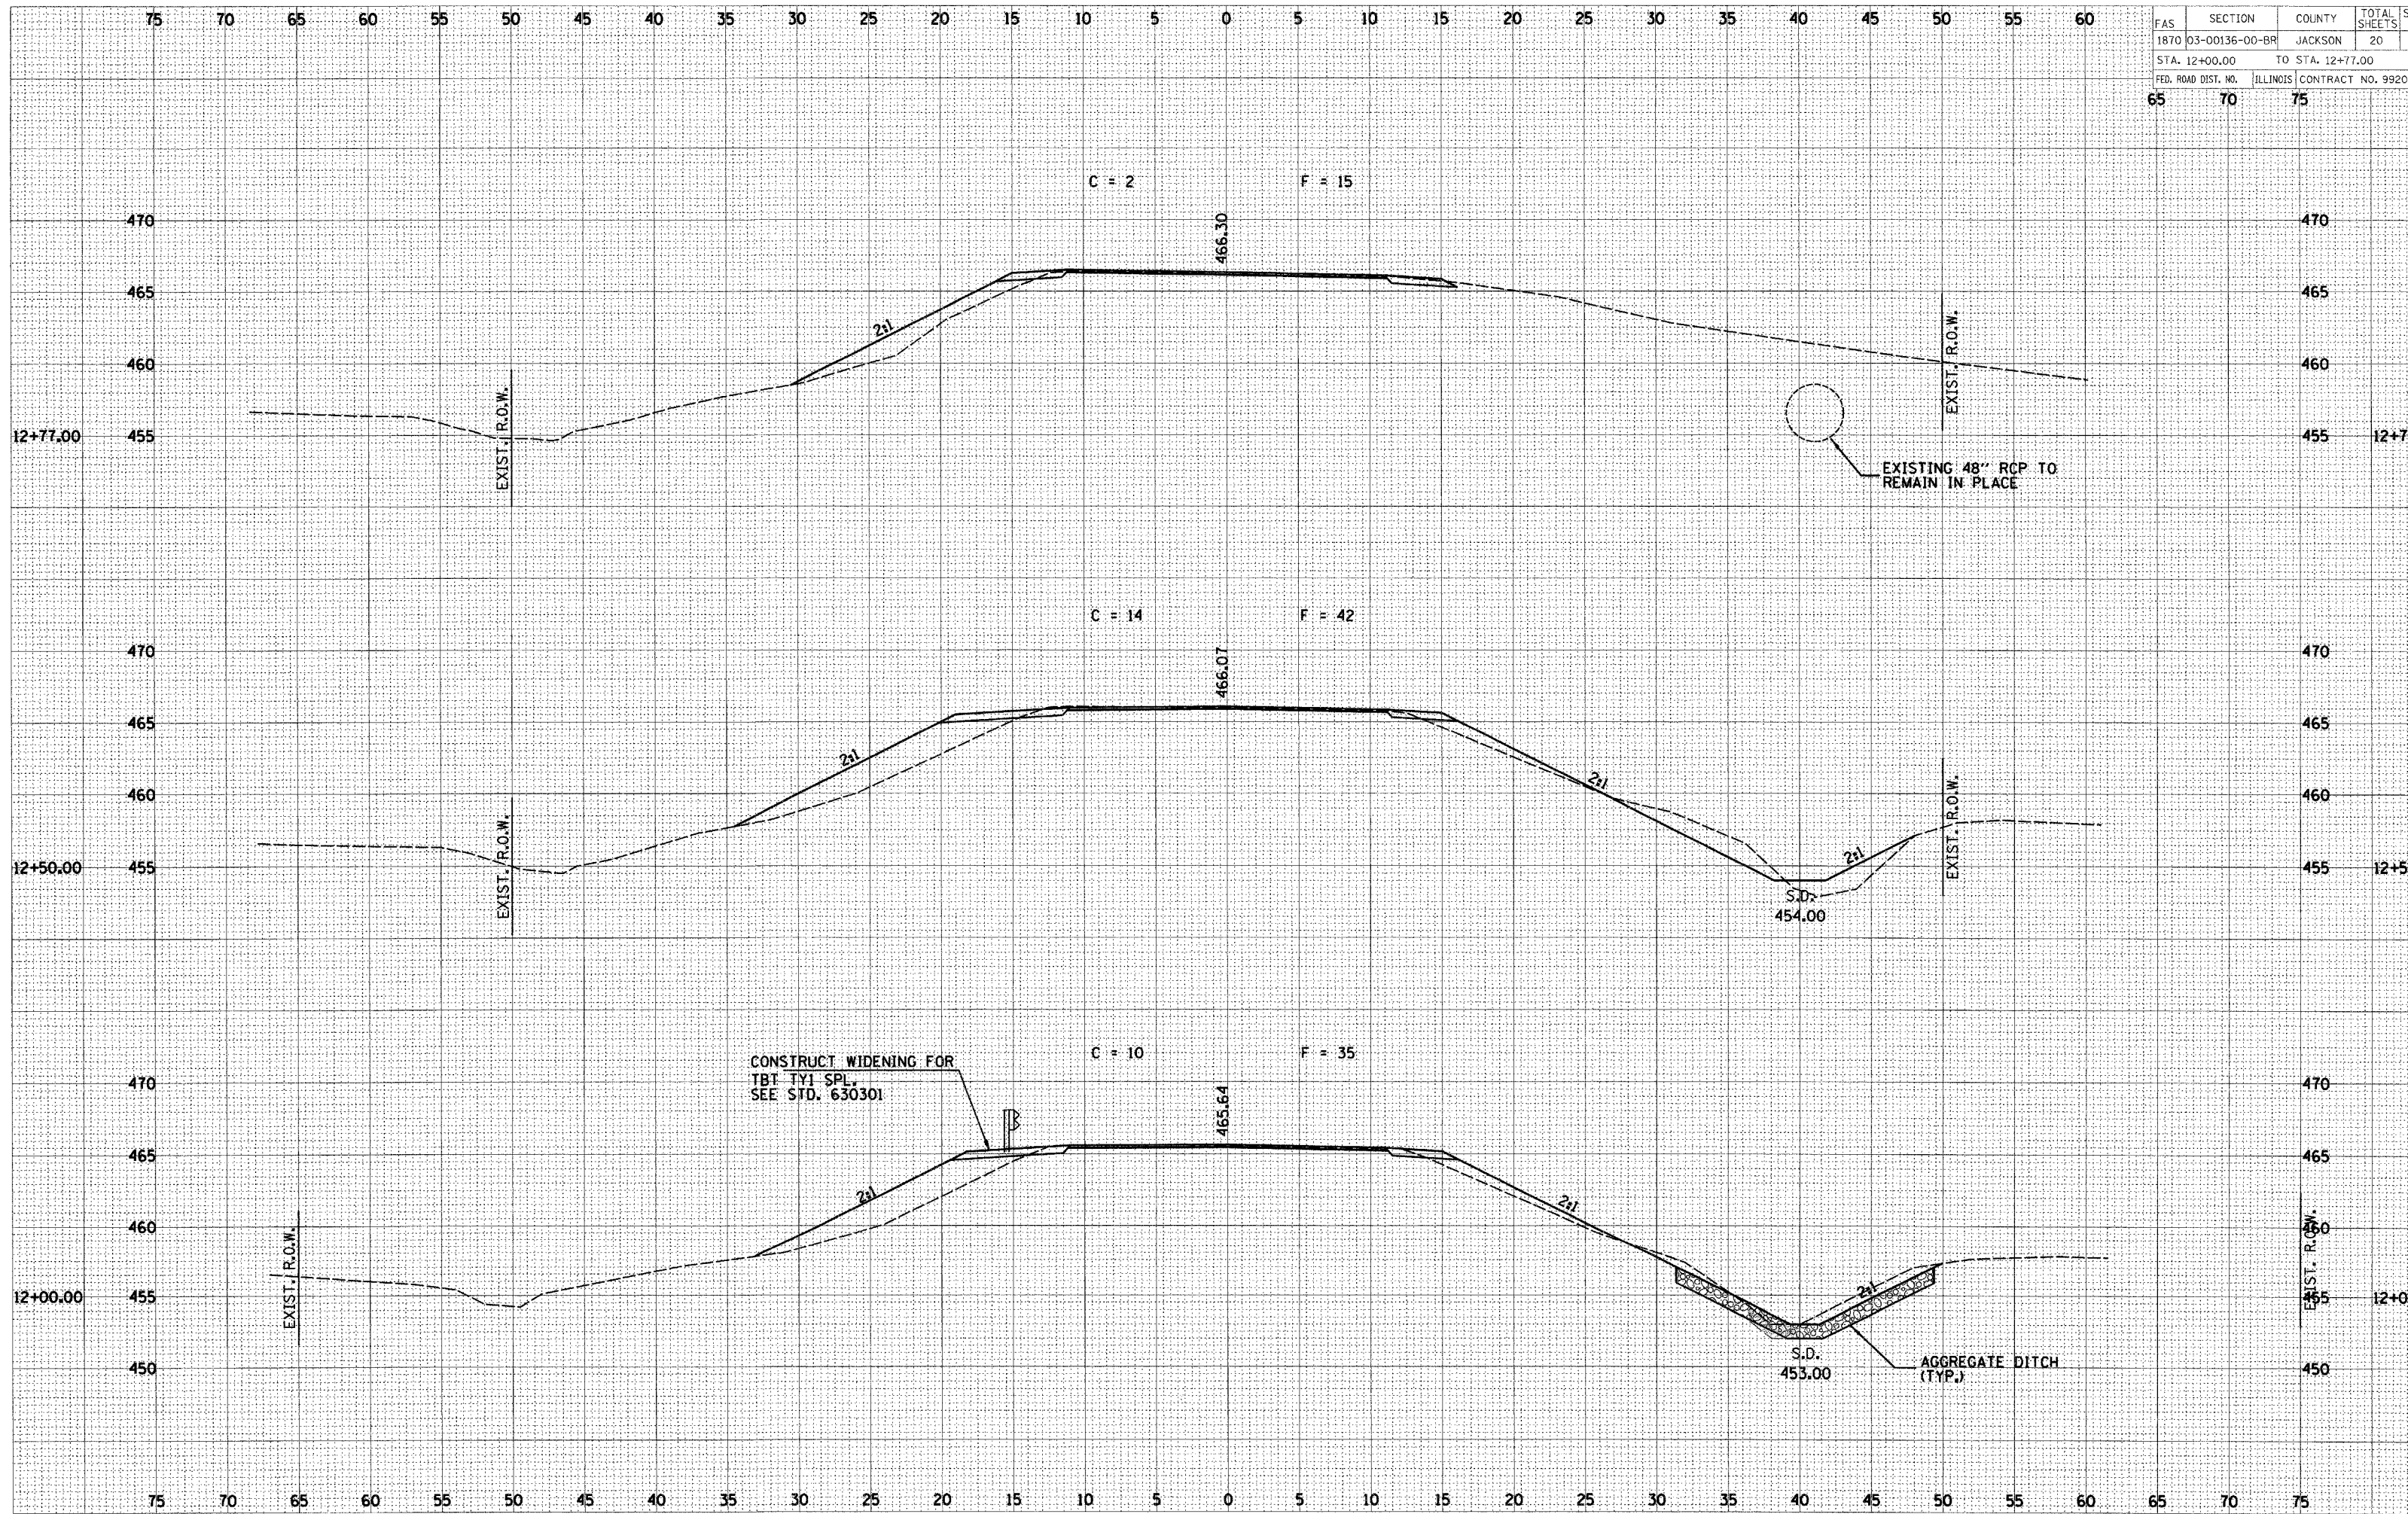

SUBMITTAL  
 PLOTTED  
 TEMPLATE  
 NOTE BOOK  
 AREAS CHECKED  
 NO.

SUBMITTAL  
 PLOTTED  
 TEMPLATE  
 NOTE BOOK  
 AREAS CHECKED  
 NO.