

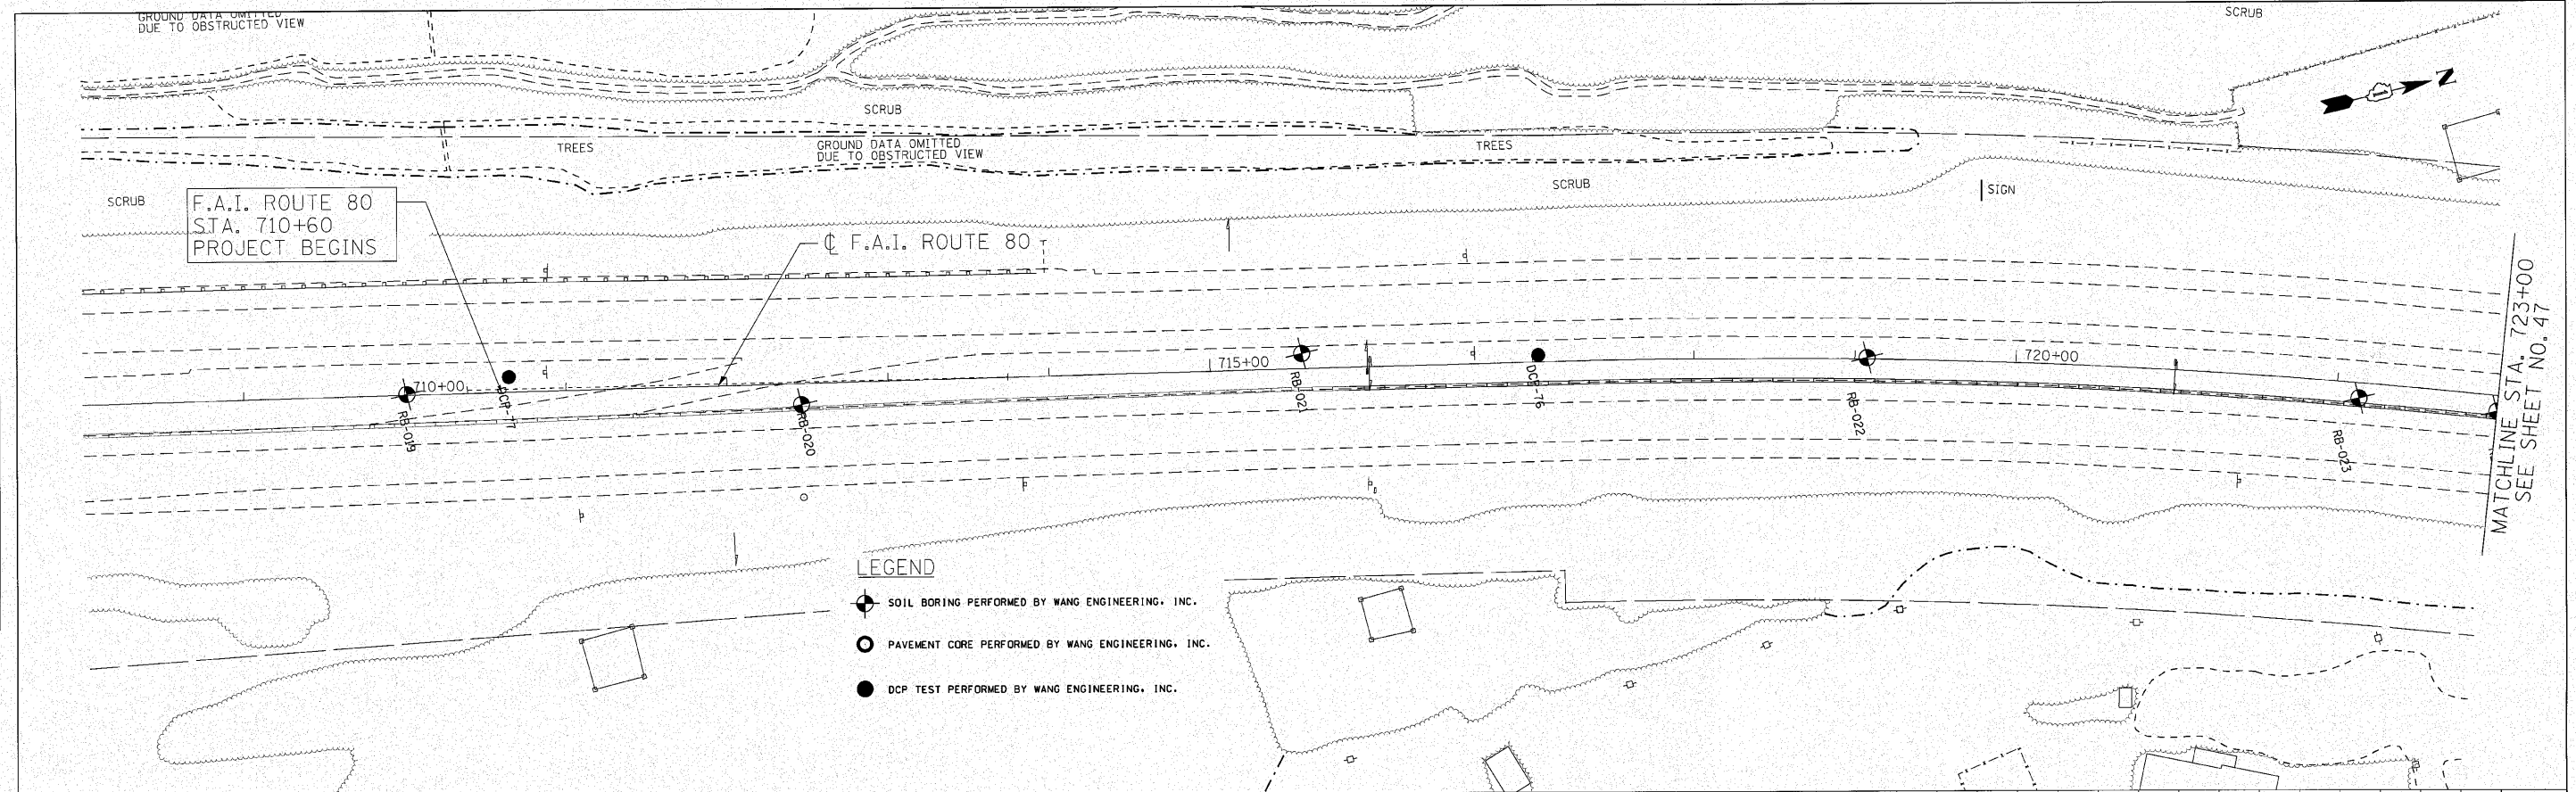


PLAN	REVISION	DATE
NO.	NO.	BY


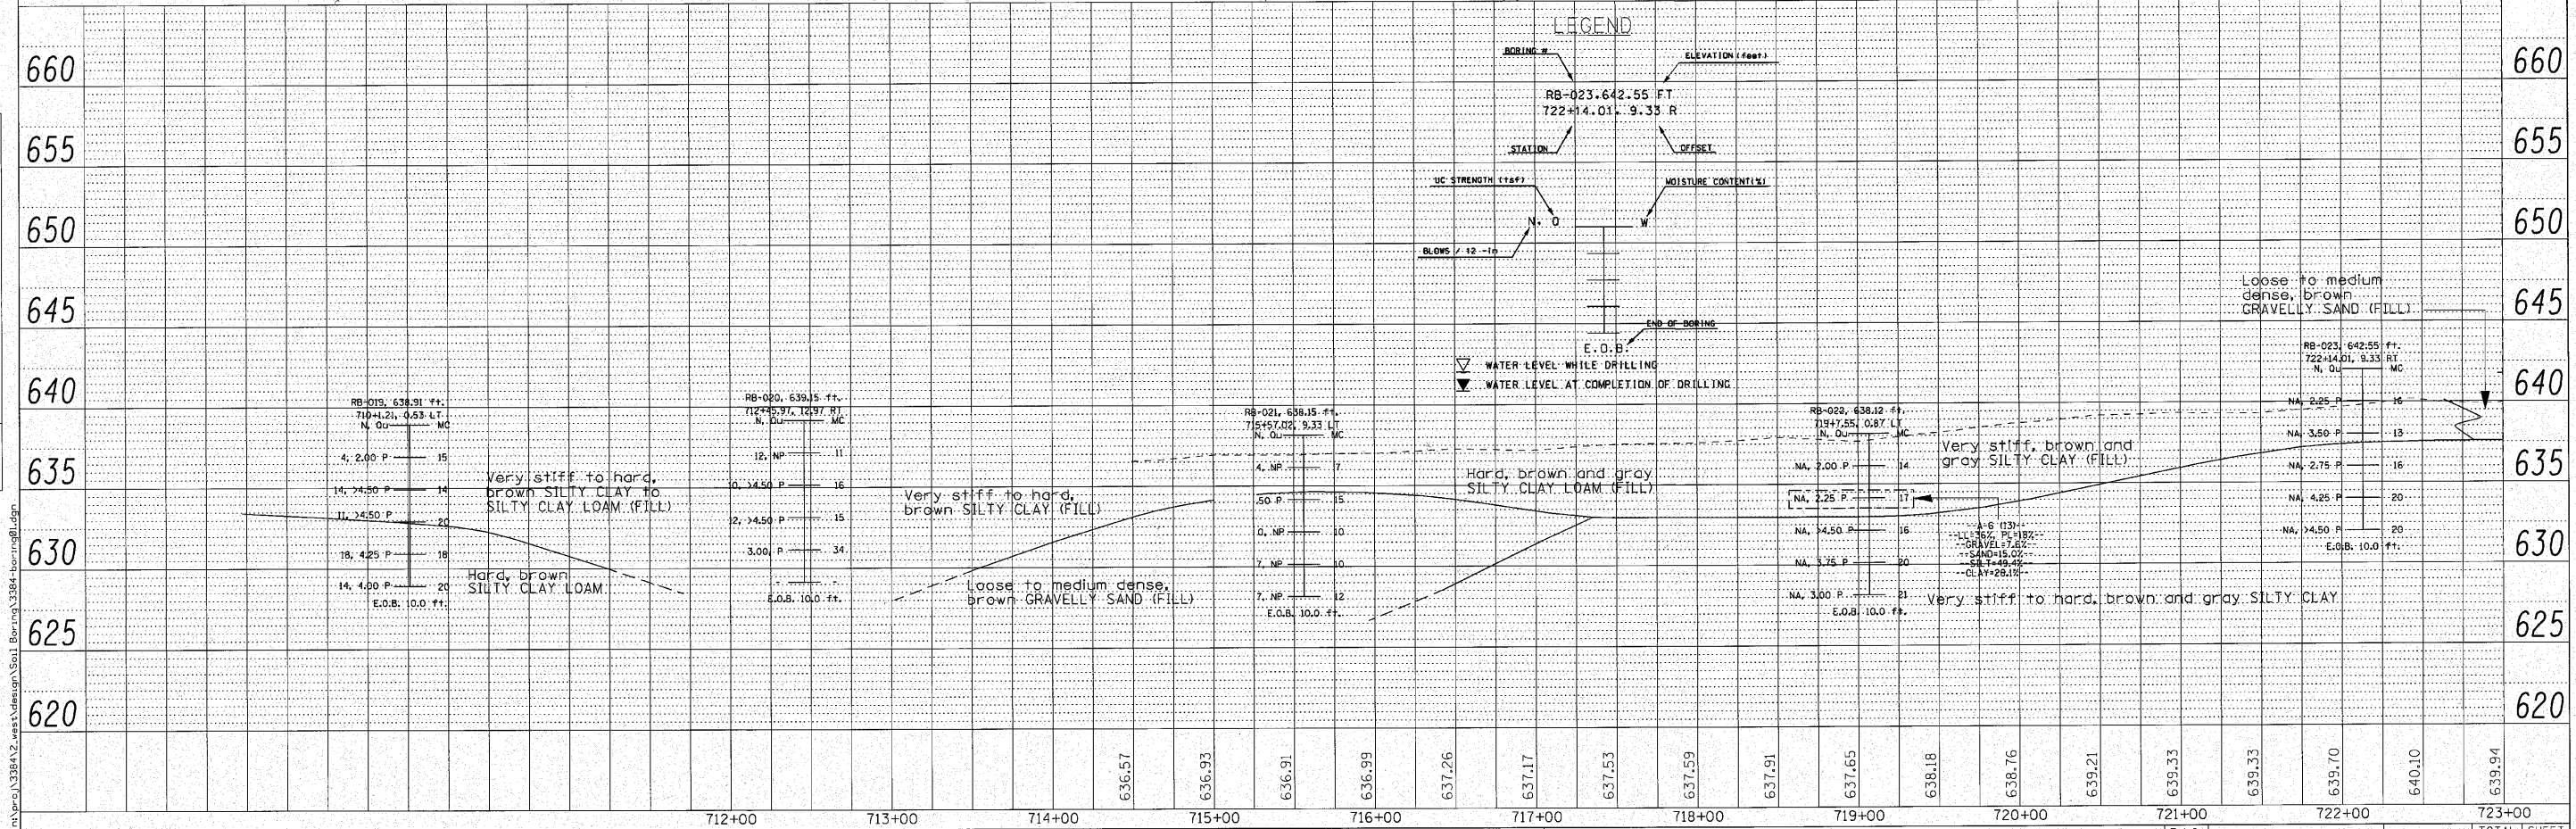

- LEGEND**
- SOIL BORING PERFORMED BY WANG ENGINEERING, INC.
  - PAVEMENT CORE PERFORMED BY WANG ENGINEERING, INC.
  - DCP TEST PERFORMED BY WANG ENGINEERING, INC.

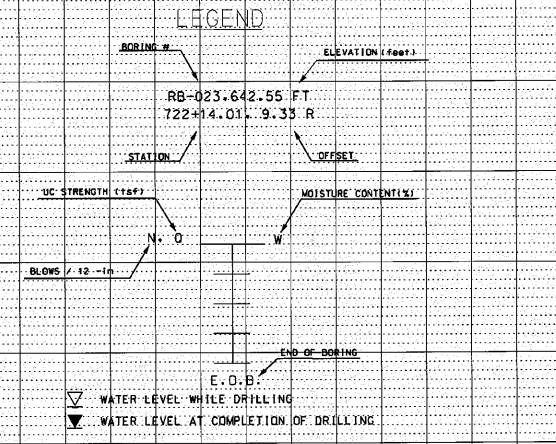

<p><b>ENGINEERING CONSULTANT</b></p> <p><b>Giorba Group, Inc.</b> CONSULTING ENGINEERS 6007 North Cumberland Avenue, Suite 402 Chicago, Illinois 60654 Tel. 773.775.4200 Fax 773.775.4214 Email: Chicago@giorba.com</p>	USER NAME = coo-rnell DESIGNED - CRC DRAWN - JMK CHECKED - MRJ PLOT DATE = 10/27/2010	REVISIONS REVISED - REVISED - REVISED - REVISED -	<p align="center"><b>STATE OF ILLINOIS</b> <b>DEPARTMENT OF TRANSPORTATION</b></p>	<p align="center"><b>F.A.I. 80 FROM US 30 TO US 45</b> <b>SOIL BORING LOCATION PLANS AND SOIL PROFILES</b></p>	F.A.I. RTE. 80 SECTION 99-5-Y COUNTY WILL TOTAL SHEETS 276 SHEET NO. 46	CONTRACT NO. 60147 ILLINOIS FED. AID PROJECT
---	---	---	--	--	---	---

m:\pco\13384\2-wes\Admstrg\Sol1 Boring\3384-boring01.dgn