


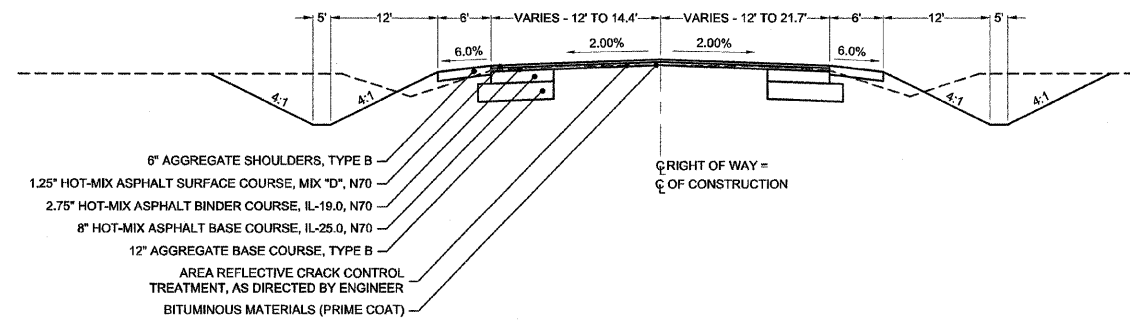


TYPICAL SECTIONS


**AUBURN ROAD
STA 89+60.74 TO STA 93+27.99**



**AUBURN ROAD
STA 93+27.99 TO STA 99+30.00
STA 100+70.00 TO STA 104+75.41**

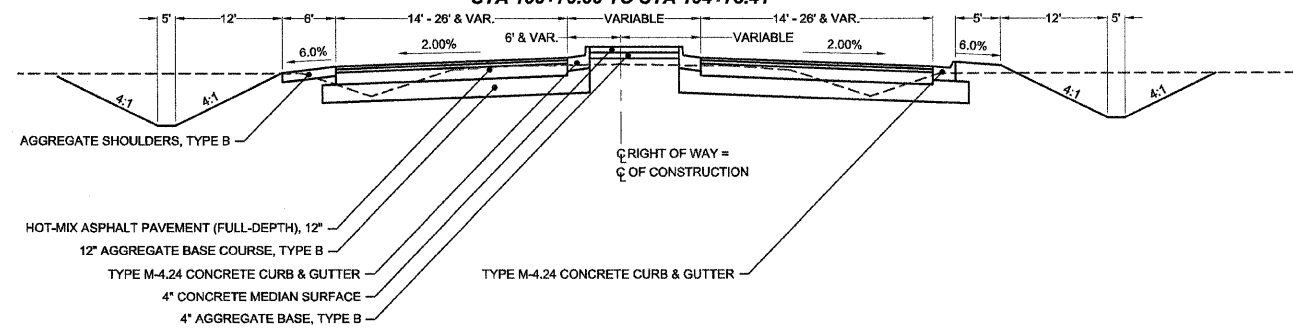

ROUNDABOUT TYPICAL

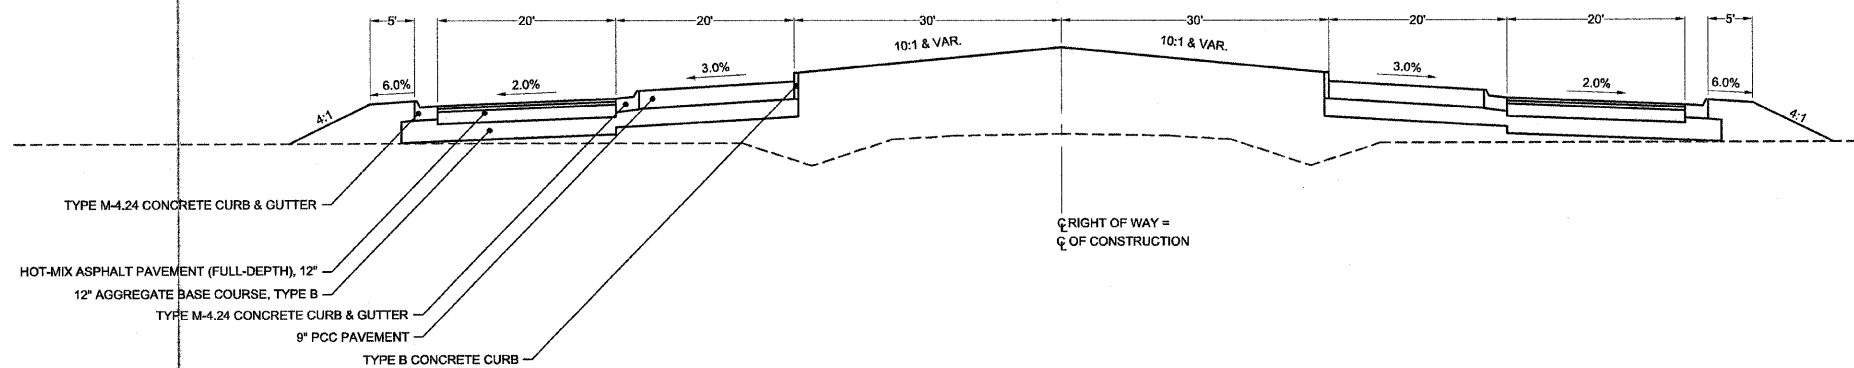

**AUBURN ROAD
STA 104+75.41 TO STA 110+76.45**

