
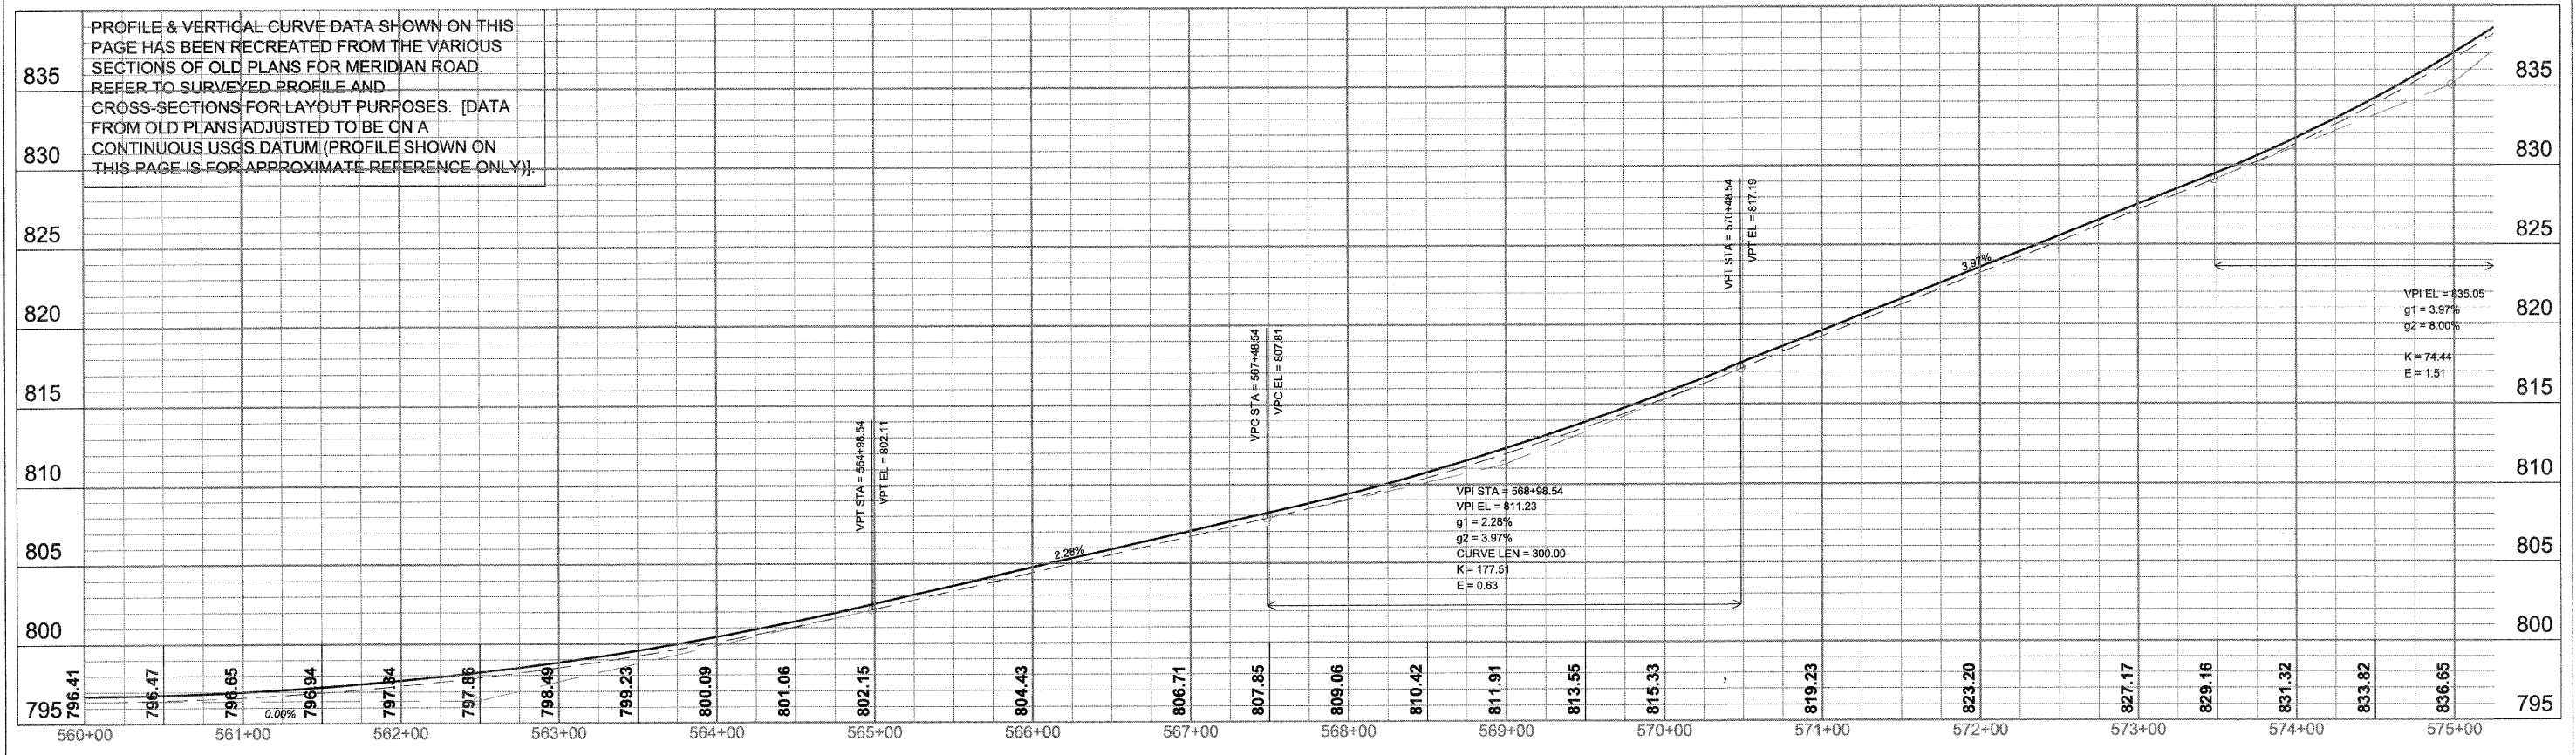


SCALES:  
 1" = 50' HOR  
 1" = 5' VER

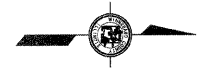

PROFILE & VERTICAL CURVE DATA SHOWN ON THIS PAGE HAS BEEN RECREATED FROM THE VARIOUS SECTIONS OF OLD PLANS FOR MERIDIAN ROAD. REFER TO SURVEYED PROFILE AND CROSS-SECTIONS FOR LAYOUT PURPOSES. [DATA FROM OLD PLANS ADJUSTED TO BE ON A CONTINUOUS USGS DATUM (PROFILE SHOWN ON THIS PAGE IS FOR APPROXIMATE REFERENCE ONLY)].