


TYPICAL SCORING PATTERN

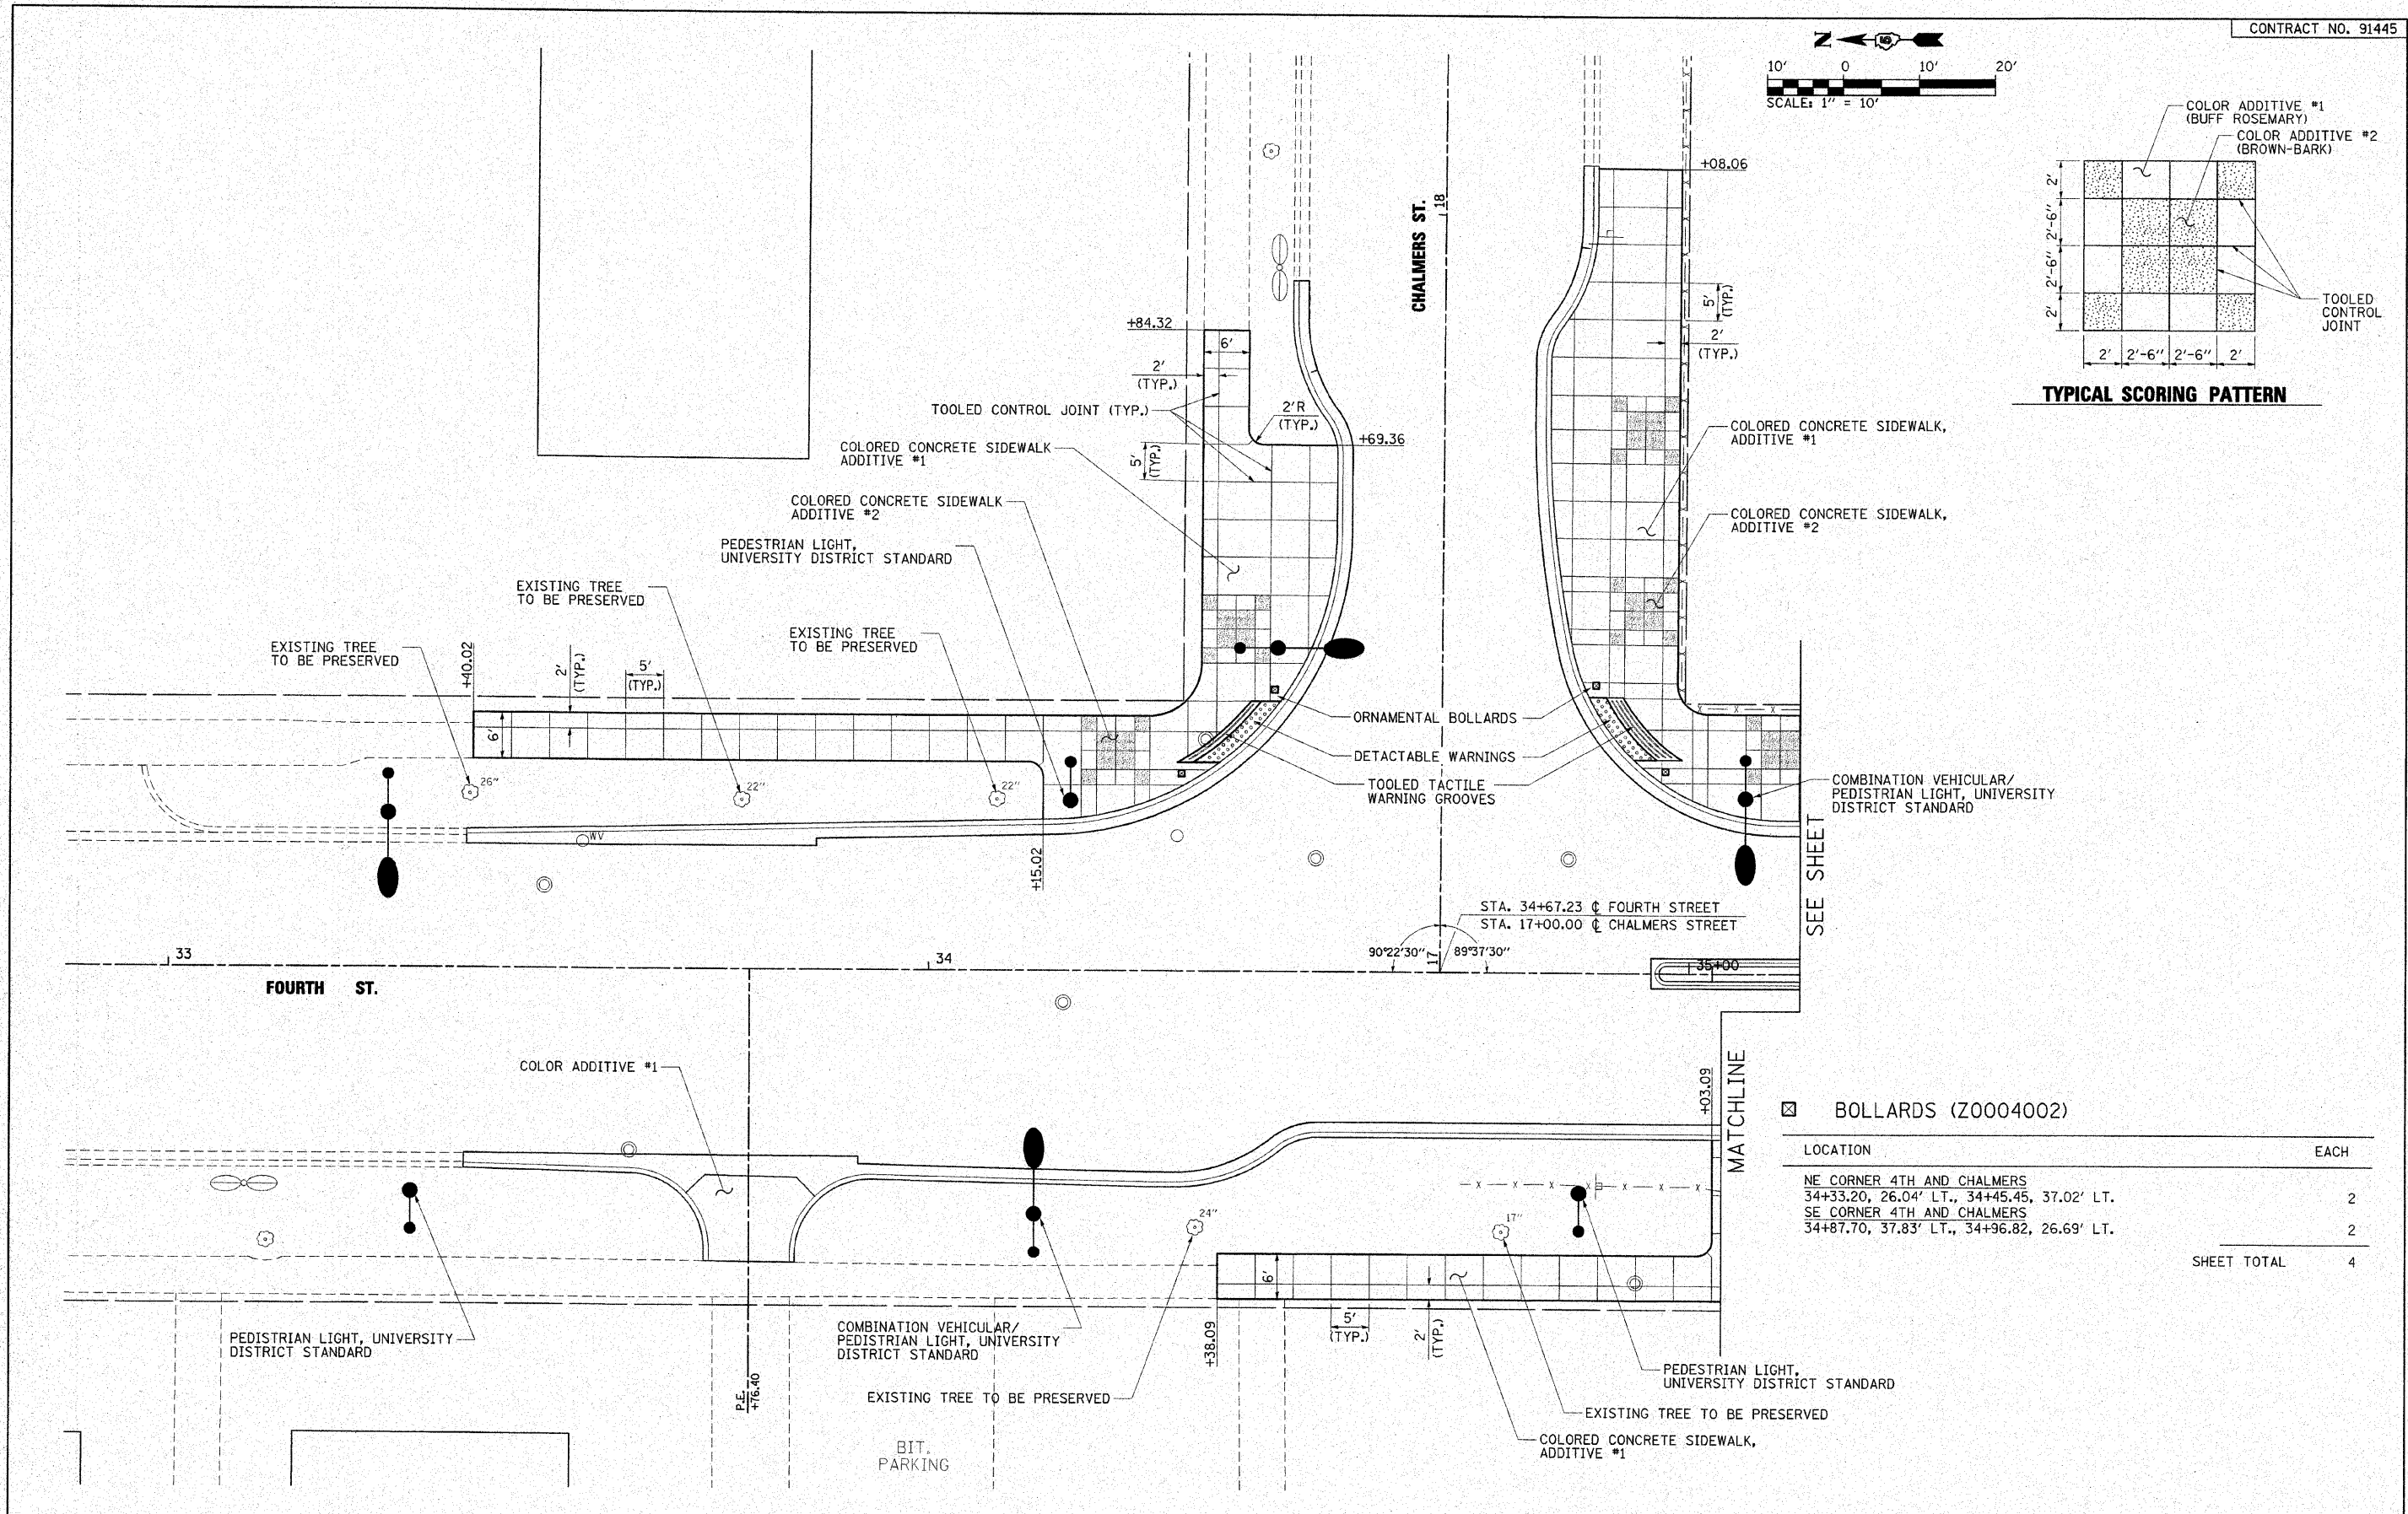

☒ BOLLARDS (Z0004002)	
LOCATION	EACH
NE CORNER 4TH AND CHALMERS 34+33.20, 26.04' LT., 34+45.45, 37.02' LT.	2
SE CORNER 4TH AND CHALMERS 34+87.70, 37.83' LT., 34+96.82, 26.69' LT.	2
SHEET TOTAL	4