


DATE	
BY	
FINAL SURVEY	
SURVEYED	
PLOTTED	
NOTE BOOK	
TEMPLATE	
AREAS CHECKED	
NO.	

DATE	
BY	
ORIGINAL SURVEY	
SURVEYED	
PLOTTED	
NOTE BOOK	
TEMPLATE	
AREAS CHECKED	
NO.	

LAST SAVED = 11/29/2009  
 PEN TABLE = V8-Half.tbl  
 PLOT DRIVER = TR-V8pdr-Black-Half.plt

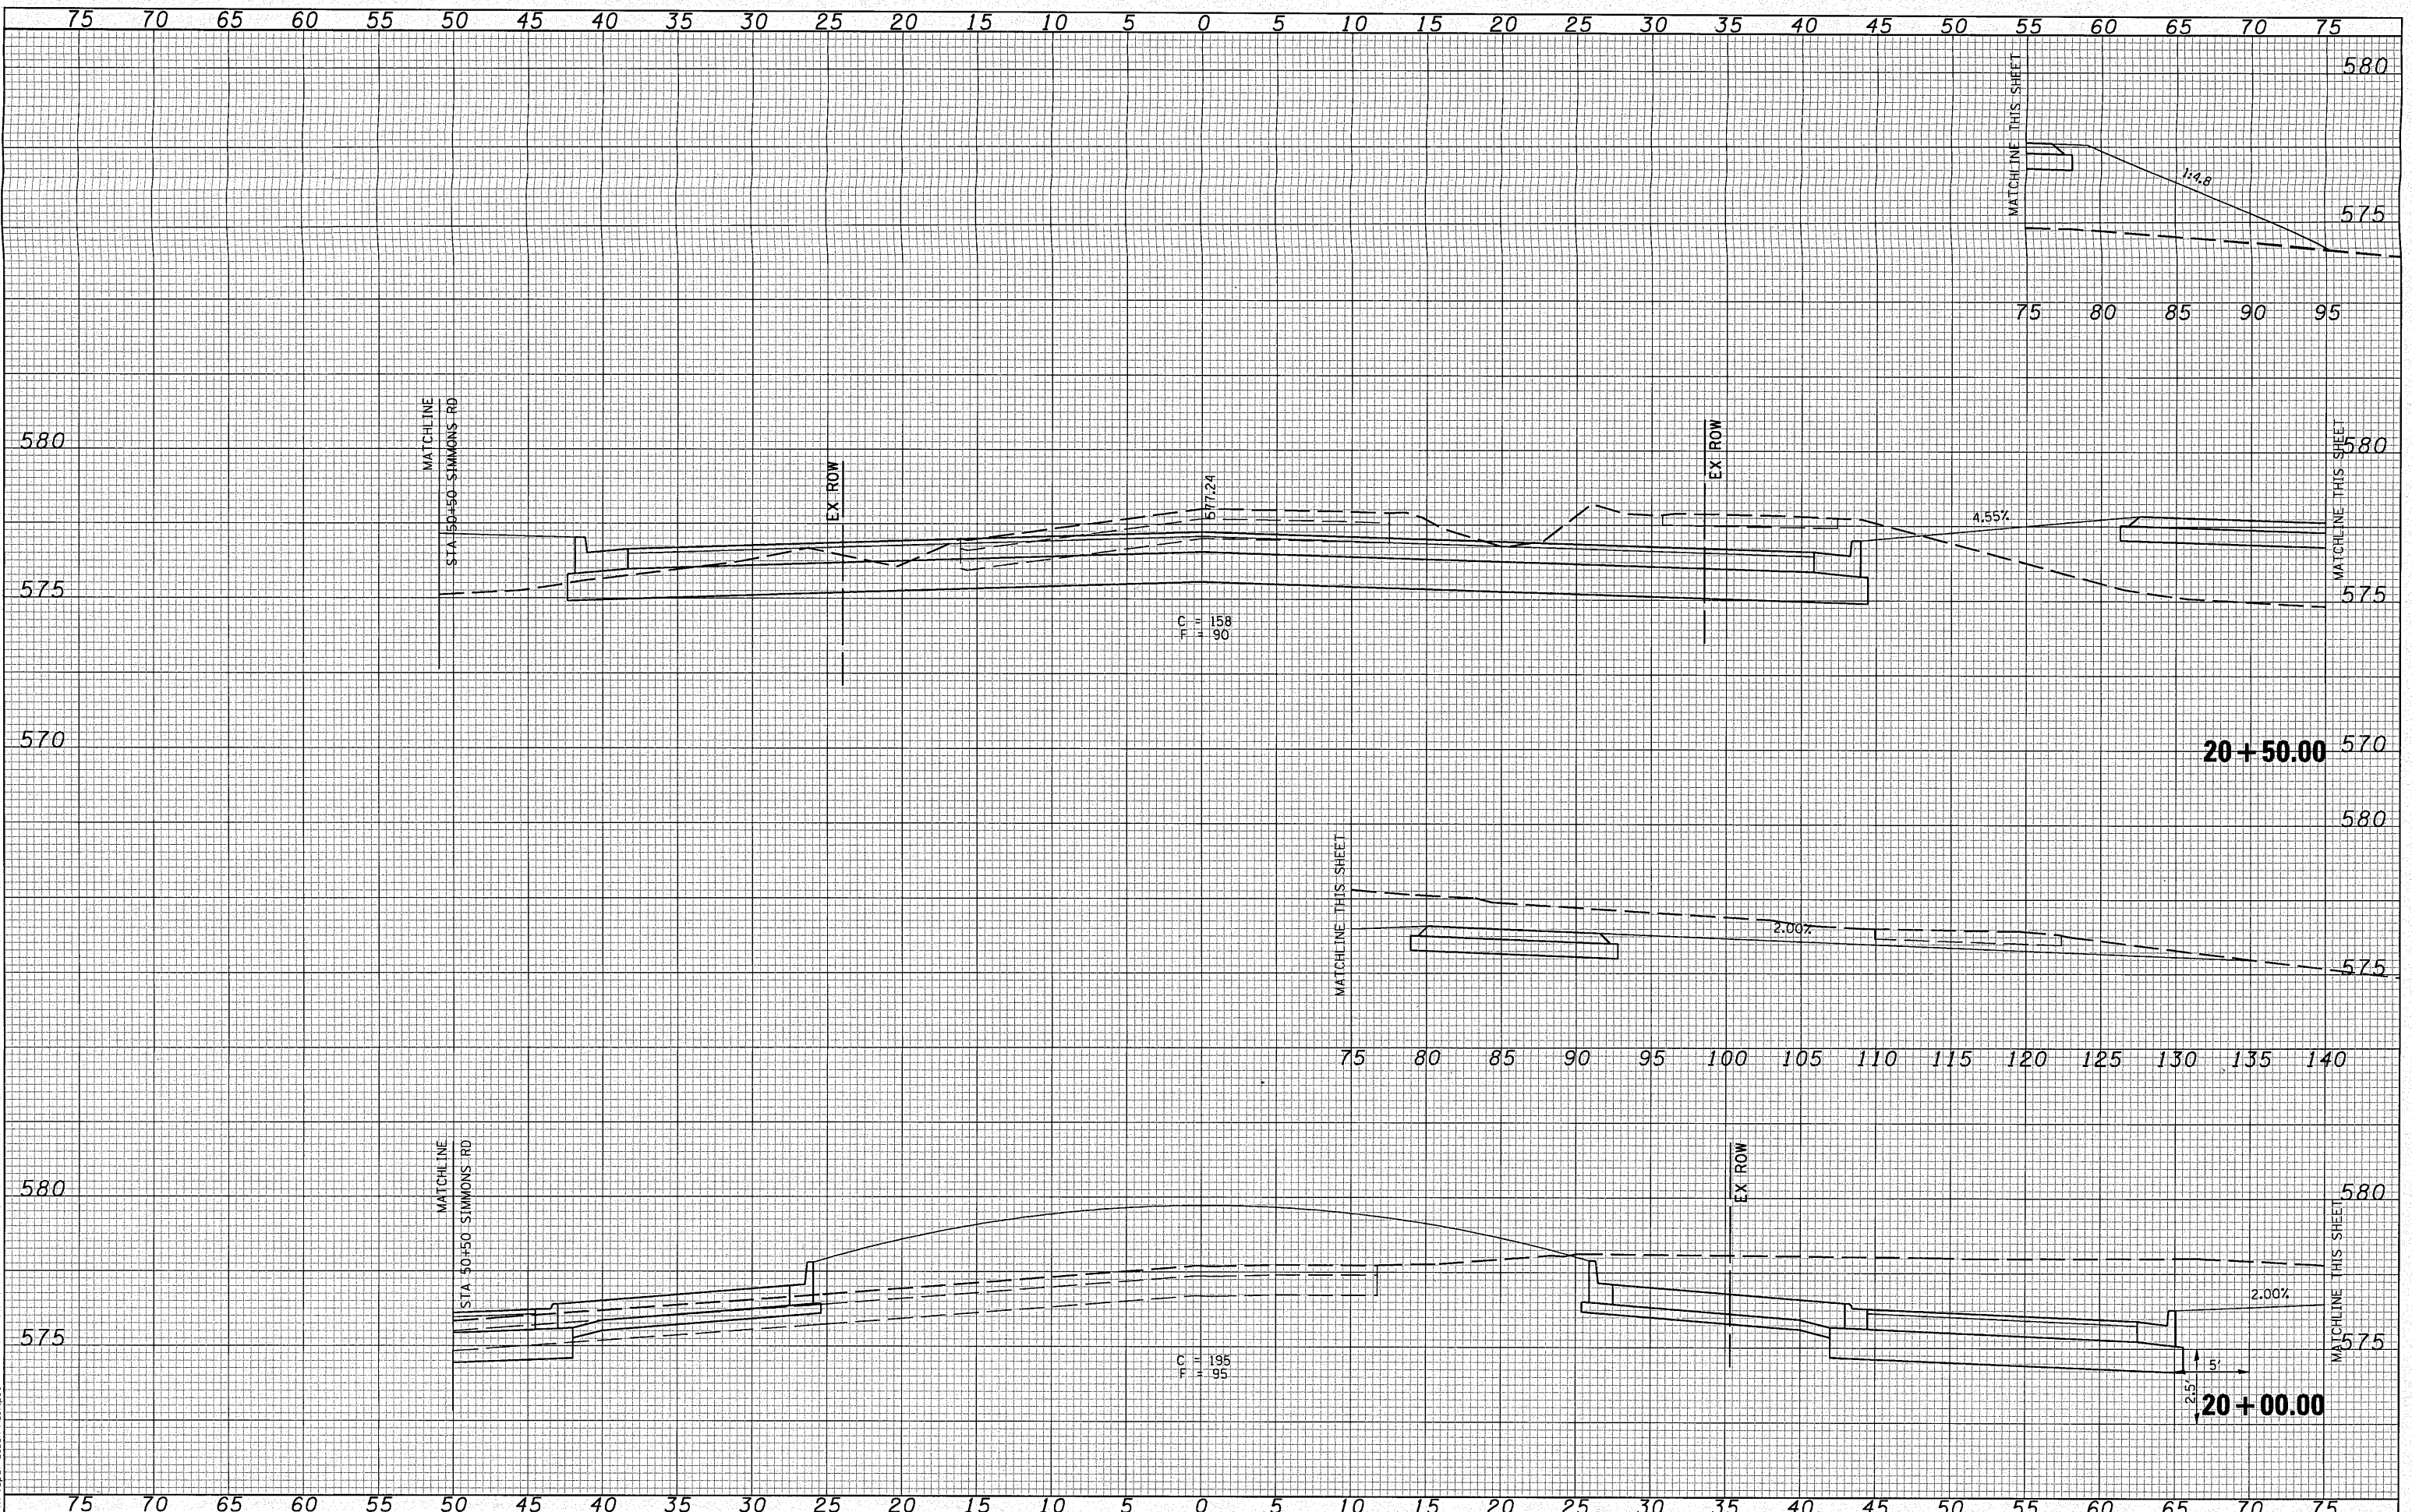

FILE NAME =	11\0812900\load\1\plans\20_08XXXX-Sht-XS-Porter.dgn
USER NAME =	sdonahue
DESIGNED -	REVISD -
CHECKED -	REVISD -
DRAWN -	REVISD -
CHECKED -	REVISD -
PLOT SCALE =	10.0005 / IN.
PLOT DATE =	11/4/2010 1:19:58 PM



CROSS SECTIONS  
 PORTER ROAD  
 SCALE: 1"=5' SHEET NO. 1 OF SHEETS STA. 20+00.00 TO STA. 20+50.00

F.A.U. 9170		TOTAL SHEETS	36	SHEET NO.	30
PORTER / SIMMONS ROADS					
SECTION 08-00060-00-PV					
CONTRACT 97408					