


PAV ROUTE	SECTION	COUNTY
9257	06-00011-02-RP	ST. CLAIR
CONTRACT NO. 97448		ILLINOIS

THOUVENOT, WADE & MOERCHEN, INC.
 ENGINEERS ♦ SURVEYORS ♦ PLANNERS



- CORPORATE OFFICE**
4940 OLD COLLINSVILLE RD.
SWANSEA, ILLINOIS 62226
TEL (618) 624-4488
FAX (618) 624-6688
info@twm-inc.com
- CARBONDALE OFFICE**
206 WEST COLLEGE STREET
CARBONDALE, ILLINOIS 62901
TEL (618) 549-8844
FAX (618) 549-8450
info@twm-inc.com
- EDWARDSVILLE OFFICE**
10158 CENTURY DRIVE
EDWARDSVILLE, ILLINOIS 62025
TEL (618) 656-4040
FAX (618) 656-4343
info@twm-inc.com
- ST. CHARLES OFFICE**
400 NORTH 5TH ST., SUITE 101
ST. CHARLES, MISSOURI 63301
TEL (636) 724-8300
FAX (636) 724-8304
info@twm-inc.com
- WATERLOO OFFICE**
113 SOUTH MAIN STREET
WATERLOO, ILLINOIS 62298
TEL (618) 939-5050
FAX (618) 939-3938
info@twm-inc.com

PROFESSIONAL REGISTRATIONS	LICENSE NO.
ILLINOIS PROFESSIONAL DESIGN FIRM	184-001220
PROFESSIONAL ENGINEERING CORP.	62-035370
PROFESSIONAL STRUCTURAL ENGR. CORP.	61-005202
ILLINOIS PROF. LAND SURVEYING CORP.	048-000028
MISSOURI PROFESSIONAL ENGR. CORP.	NC 001528
MISSOURI LAND SURVEYING CORP.	NC 000316

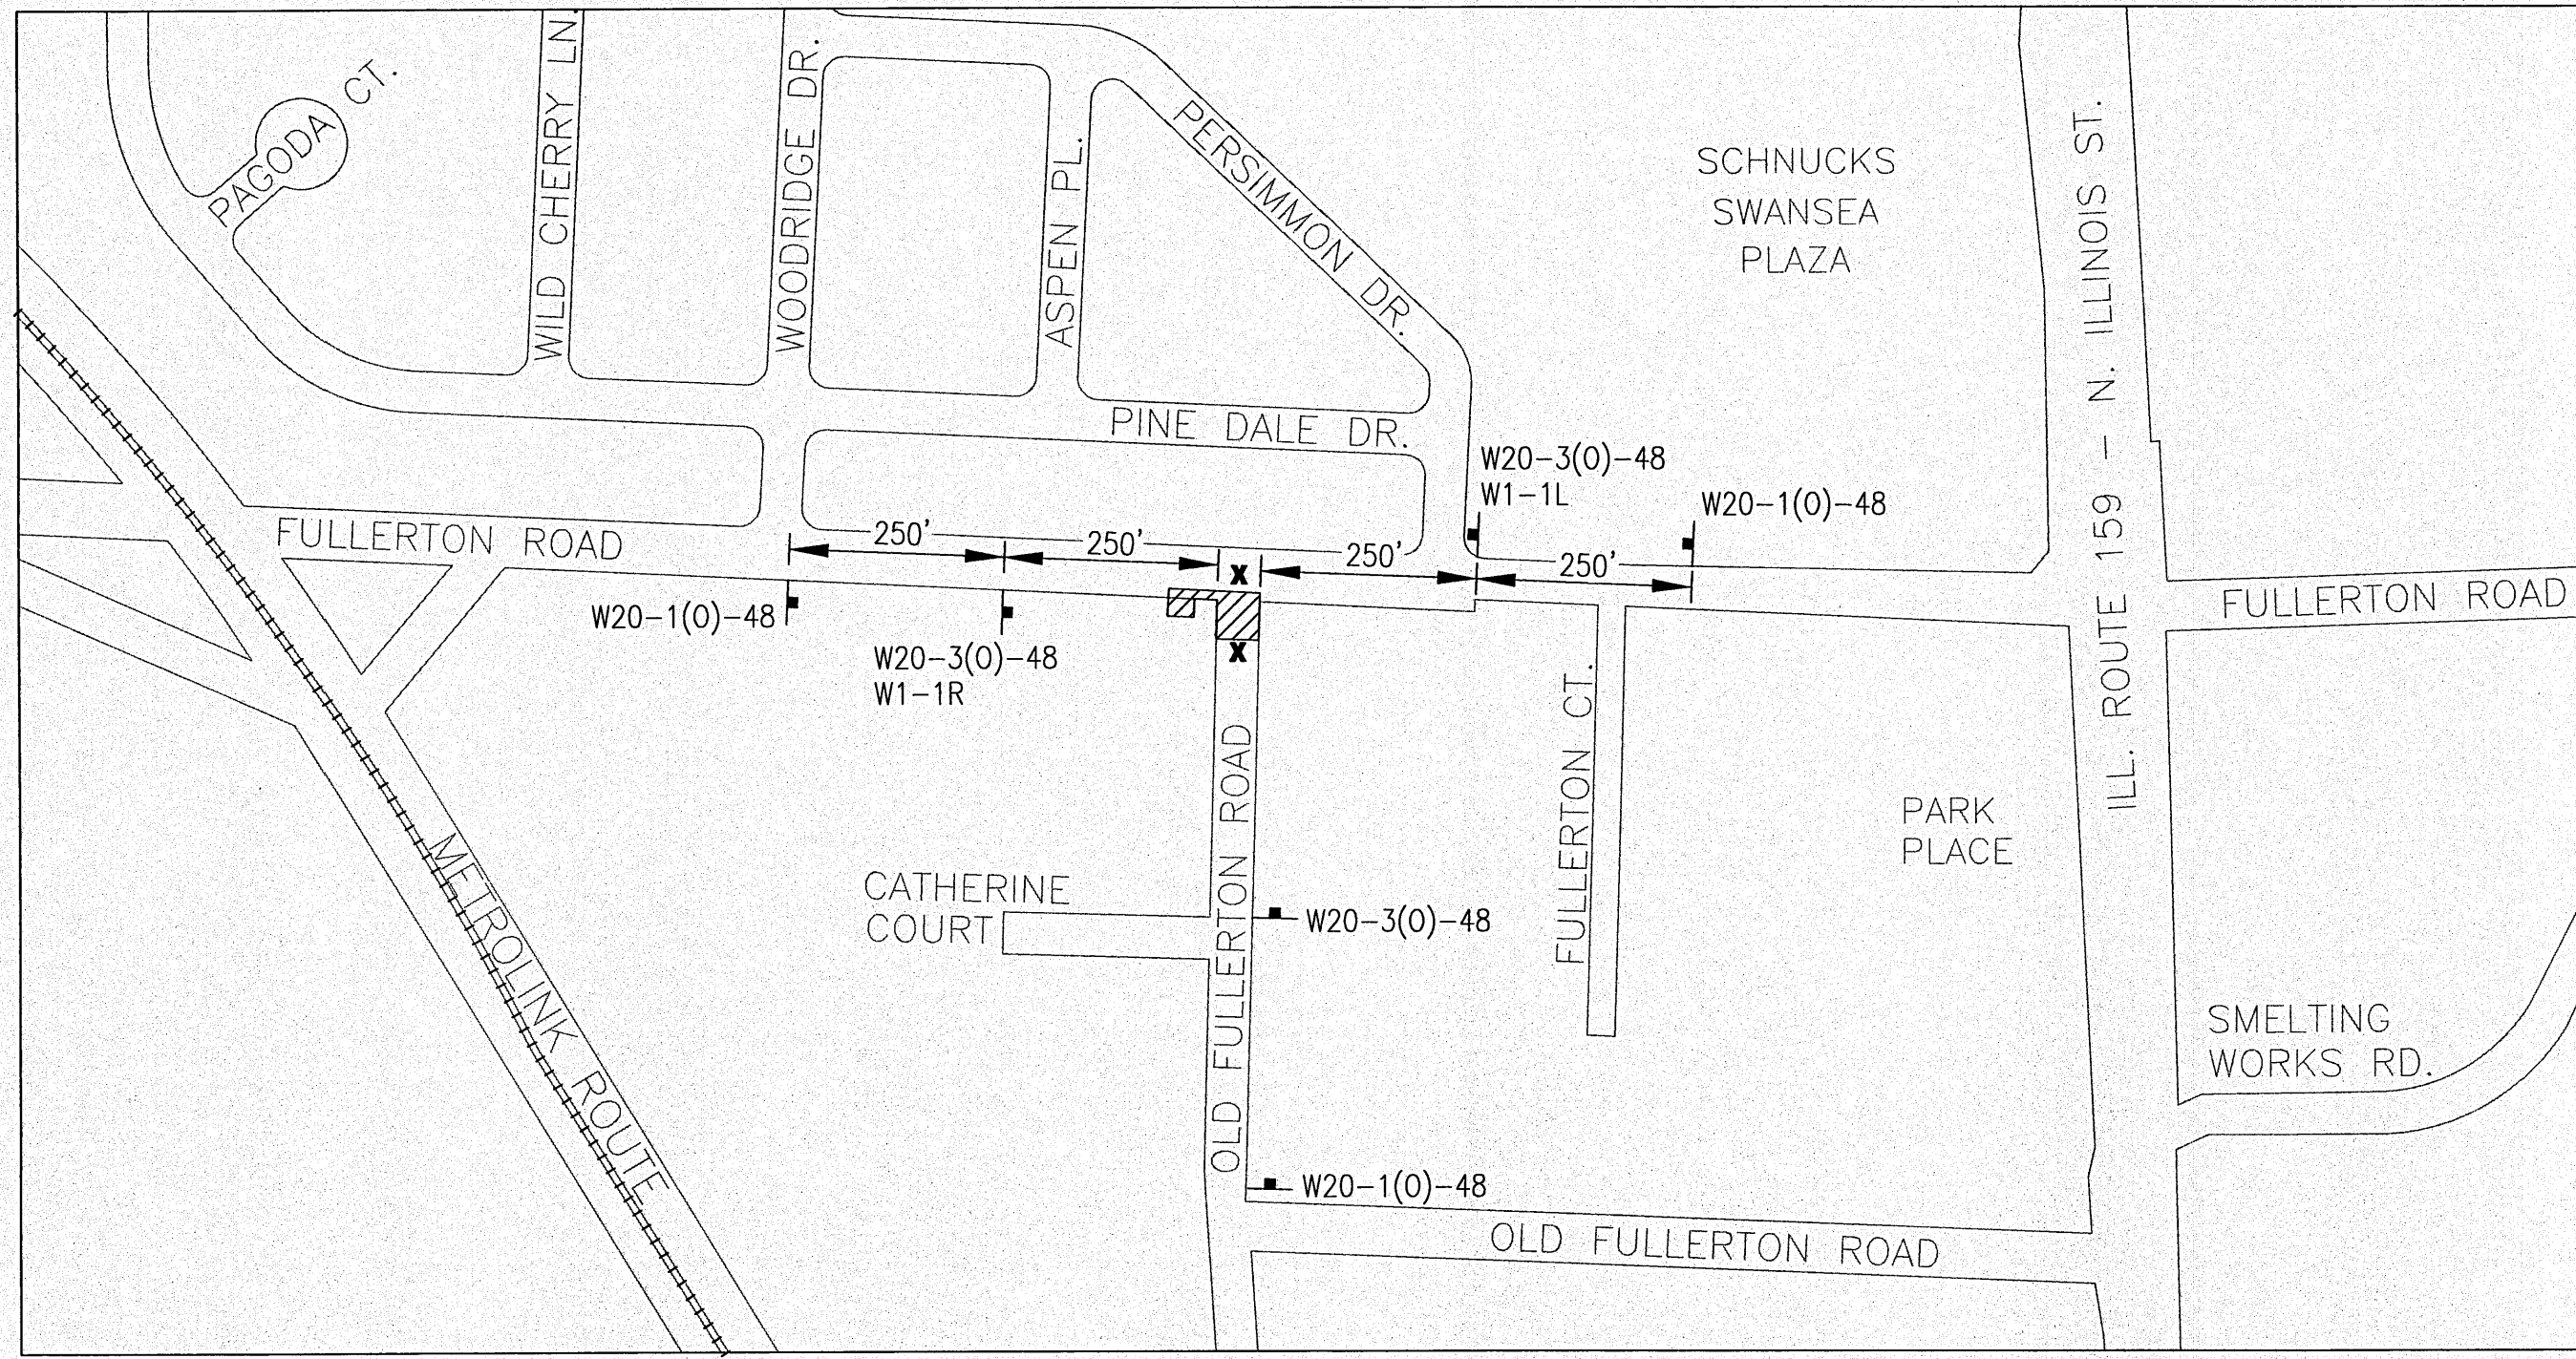

* NOT TO SCALE

LEGEND

DENOTES OLD FULLERTON ROAD CONSTRUCTION

X = LOCATIONS OF TYPE III BARRICADES
 W/"ROAD CLOSED"
 & FLASHING TYPE A LIGHTS

NOTES

1. THE PAVEMENT AND PRIVATE DRIVEWAY AT 220 FULLERTON ROAD SHALL BE PLACED CONCURRENTLY WITH THE CONSTRUCTION OF OLD FULLERTON ROAD.
2. THE RESIDENT AT 220 FULLERTON ROAD SHALL BE NOTIFIED AT LEAST 48 HOURS PRIOR TO CLOSING THE PRIVATE DRIVEWAY.
3. SEE SPECIAL PROVISIONS FOR ADDITIONAL INSTRUCTION.

TITLE
**TRAFFIC CONTROL PLAN
 OLD FULLERTON ROAD**

PROJECT
**FULLERTON ROAD WIDENING
 VILLAGE OF SWANSEA
 ST CLAIR COUNTY, ILLINOIS**

REV.	DATE	DESCRIPTION

PLAN STATUS:	
FINAL	
<input type="checkbox"/> ISSUED FOR REVIEW	<input type="checkbox"/> ISSUED FOR BIDDING
<input type="checkbox"/> ISSUED FOR CONSTR.	<input type="checkbox"/> RECORD DRAWING
DRAWN BY: JVV	SHEET
DESIGNED BY: JVV	18
CHECKED BY: RSD	OF 69 SHEETS
APPROVED BY: JVV	PROJECT DESCRIPTION
PROJECT NUMBER: T07050149	