


ORIGINAL SURVEY	SURVEYED	BY	DATE
NOTE BOOK	PLOTTED		
	TEMPLATE		
	AREAS		
	AREAS CHECKED		

FINAL SURVEY	SURVEYED	BY	DATE
NOTE BOOK	PLOTTED		
	TEMPLATE		
	AREAS		
	AREAS CHECKED		

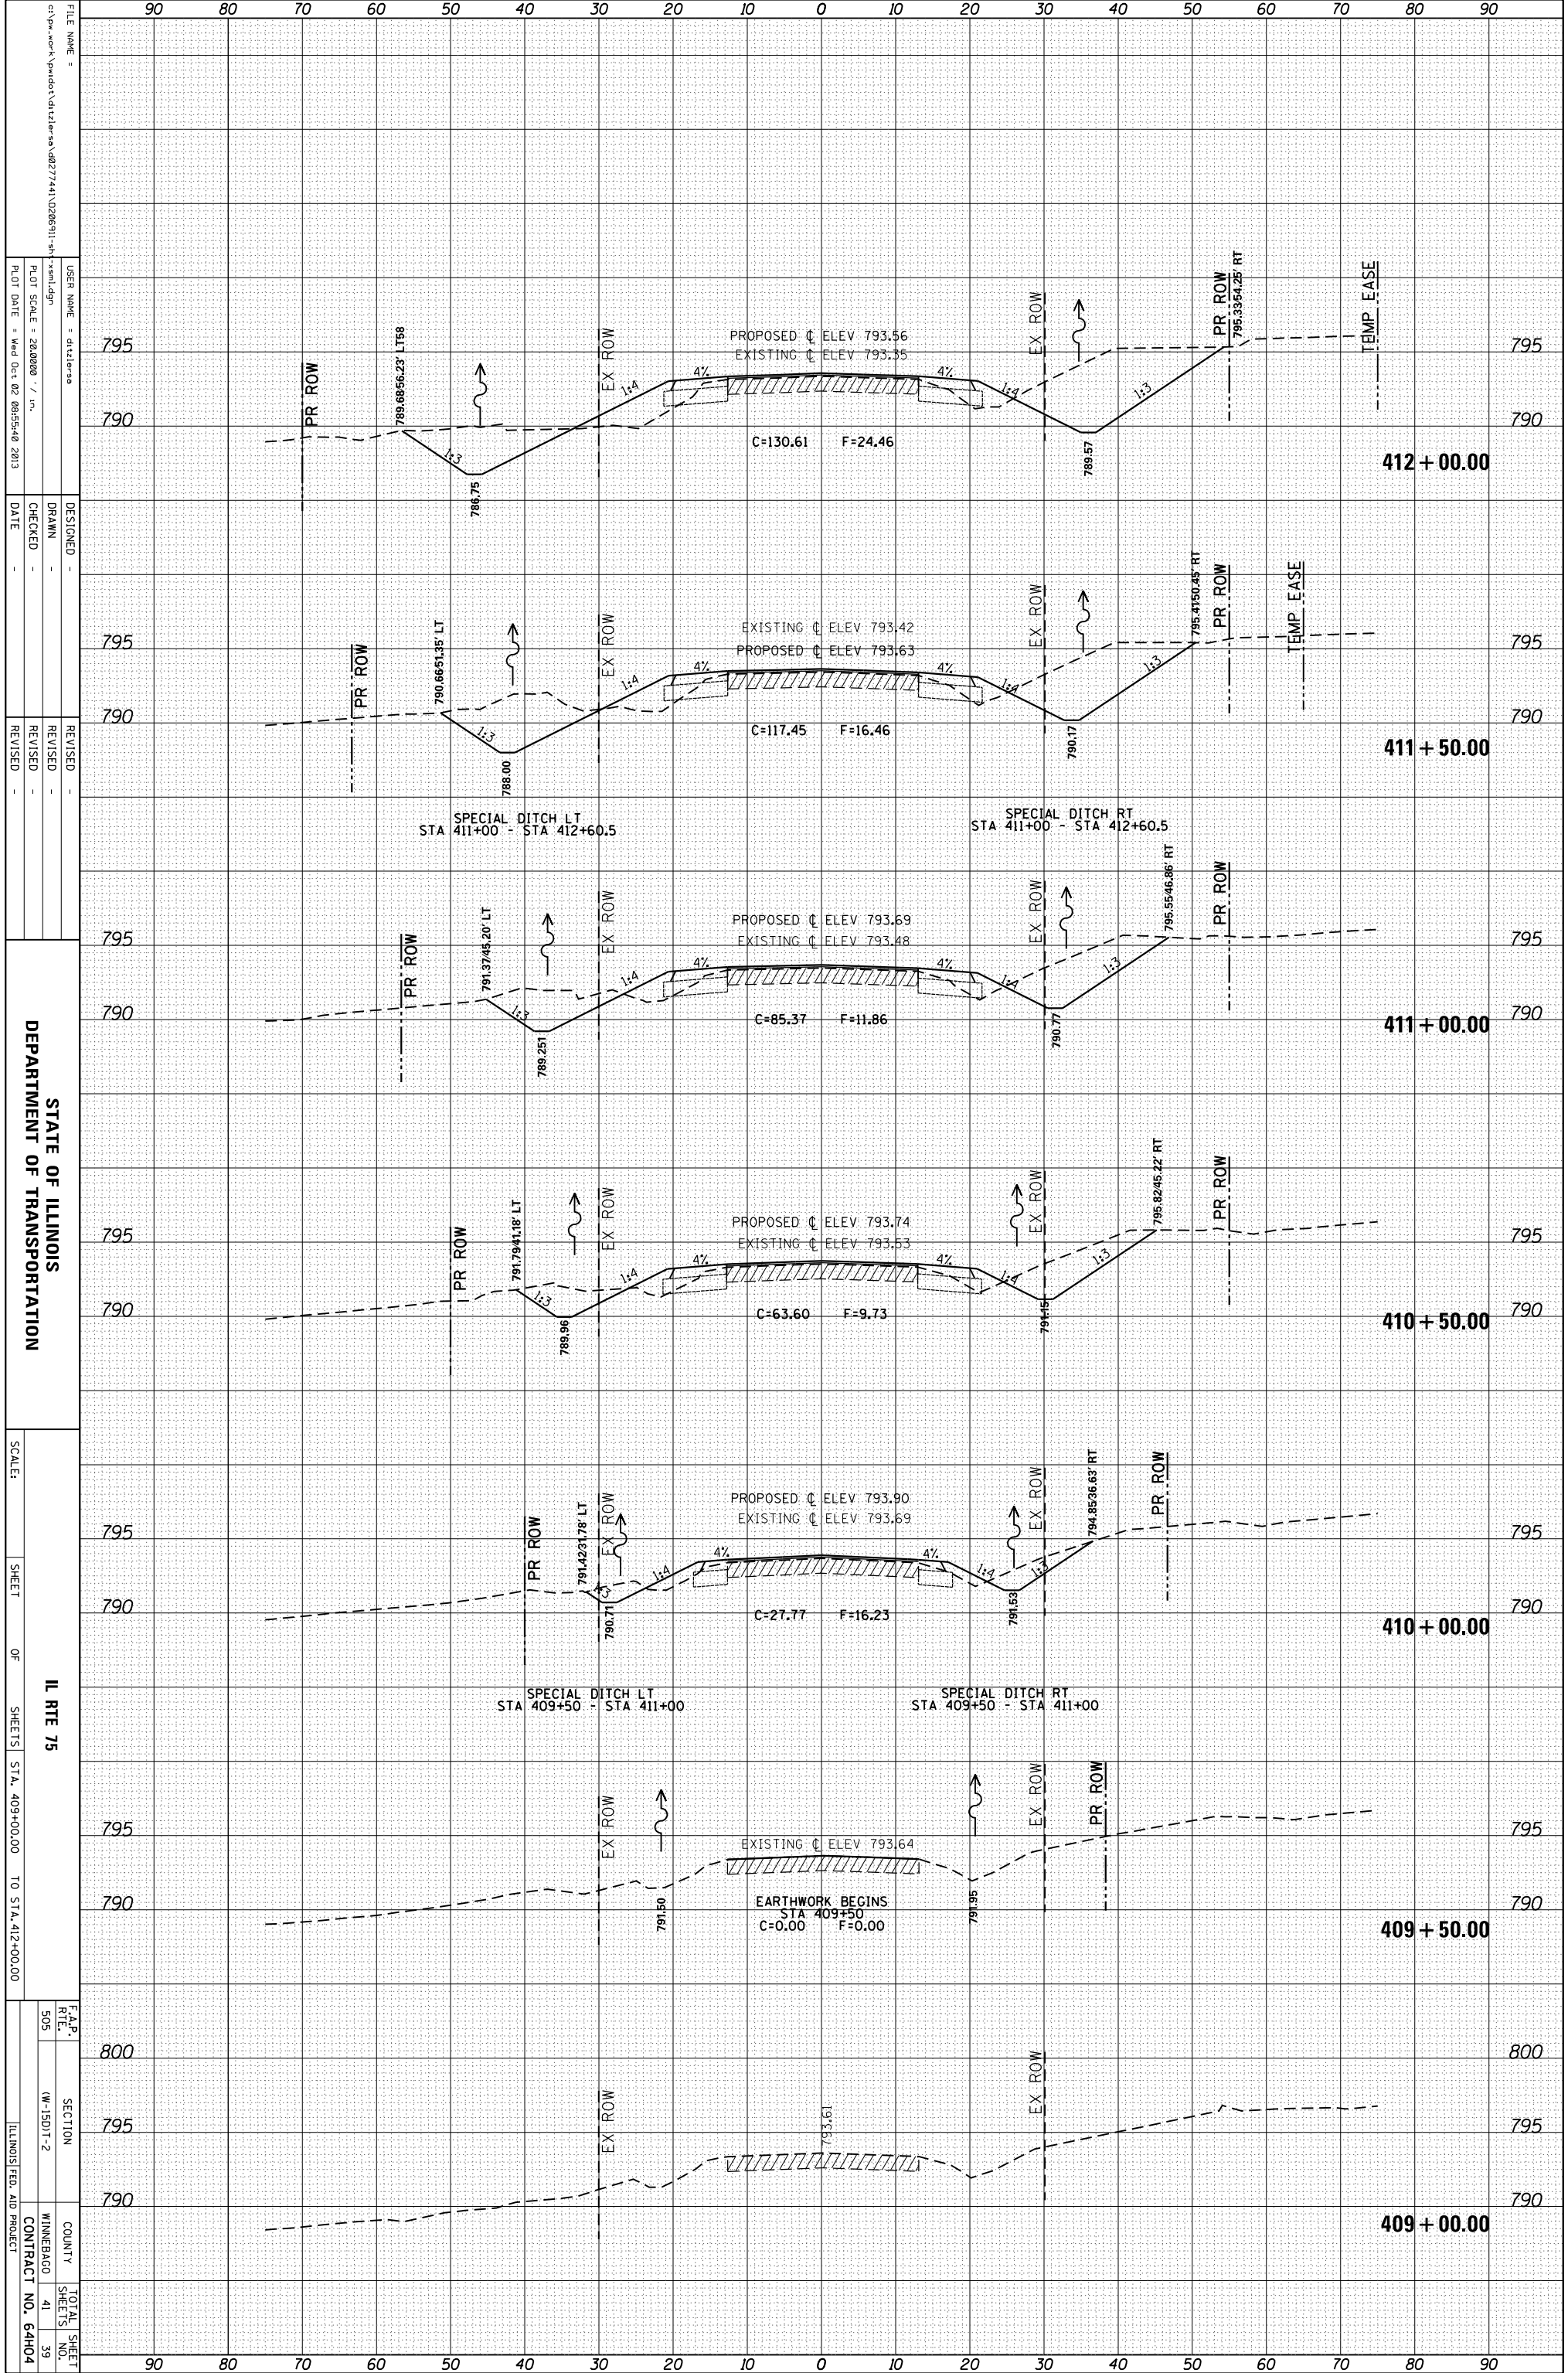

FILE NAME = c:\pawork\pawork\project\drawing\412\41206911.dwg  
 USER NAME = dztlerse  
 PLOT SCALE = 28.0000 / in.  
 PLOT DATE = Wed Oct 02 08:55:40 2013

DESIGNED -  
 DRAWN -  
 CHECKED -  
 DATE -

REVISOR -  
 REVISION -  
 REVISION -  
 REVISION -

STATE OF ILLINOIS  
 DEPARTMENT OF TRANSPORTATION

SCALE: SHEET OF SHEETS STA. 409+00.00 TO STA. 412+00.00

IL RTE 75

F.A.P. R.T.E. 505 SECTION (W-150)T-2 COUNTY WINNEBAGO TOTAL SHEETS 41 SHEET NO. 39 CONTRACT NO. 64H04 ILLINOIS FED. AID PROJECT