
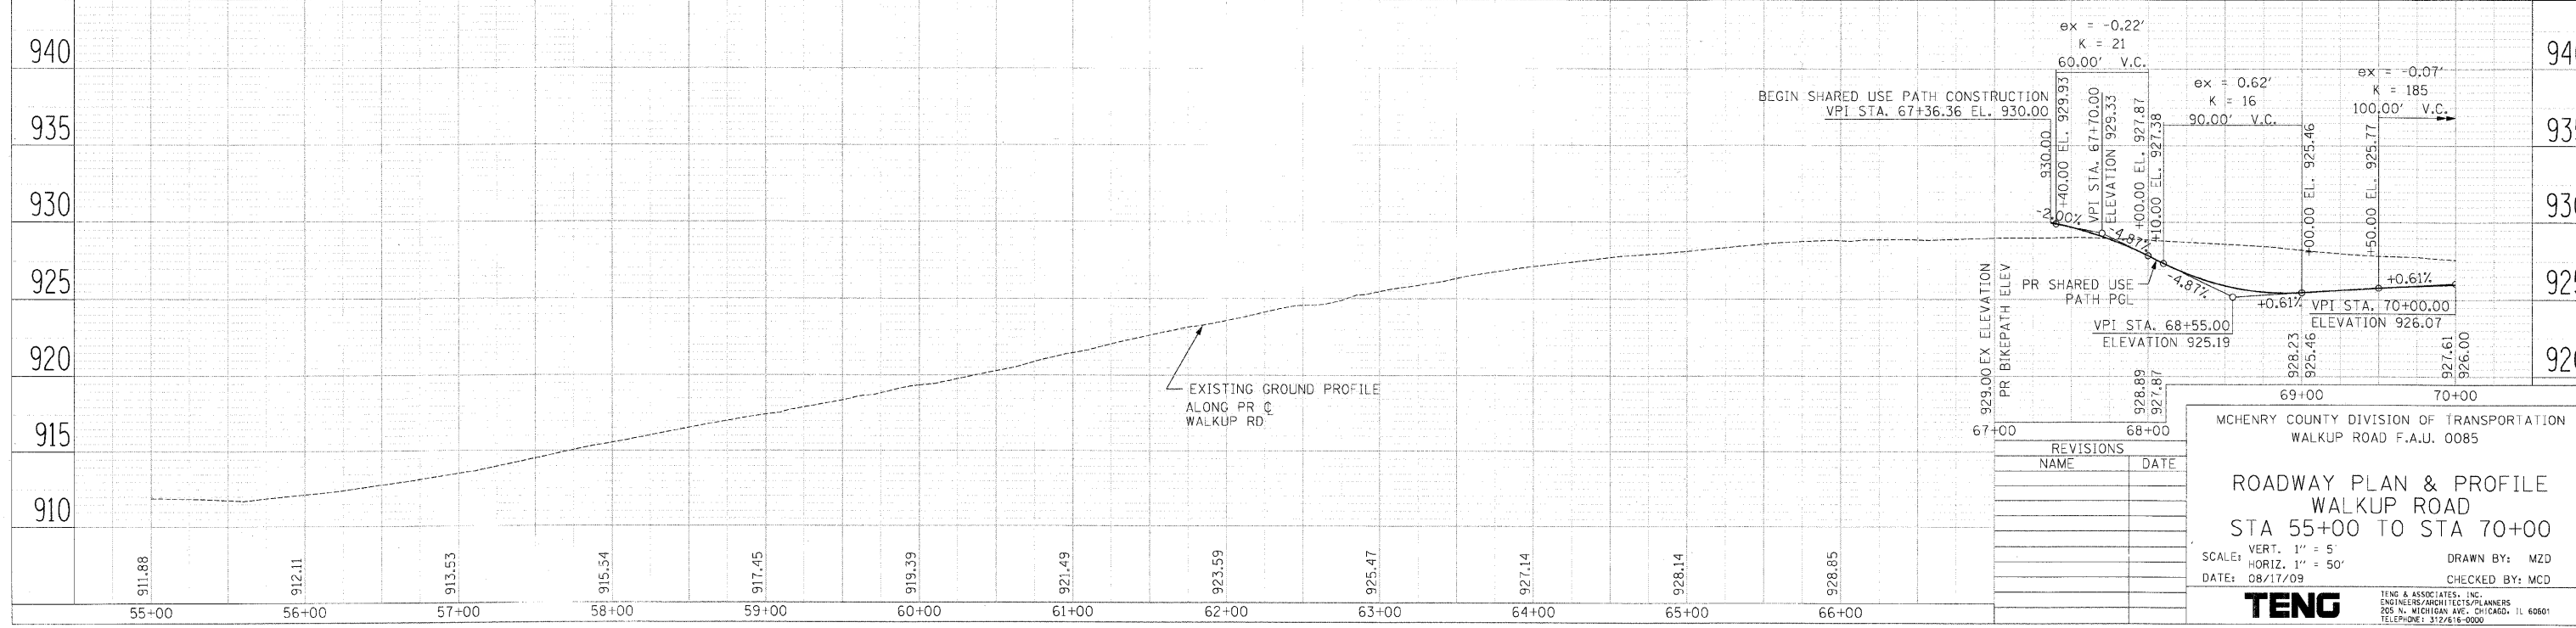


F.A.U. RTE.	SECTION	COUNTY	TOTAL SHEETS	SHEET NO.
0085	00-00246-01-FP	MCHENRY	236	24
STA. TO STA.		FED. ROAD DIST. NO. 1 ILLINOIS FED. AID PROJECT		
		CONTRACT NO: 63266		

EXISTING PLAN

PROPOSED PLAN

- REMOVAL LEGEND**
- DRIVEWAY PAVEMENT REMOVAL
 - HOT-MIX ASPHALT SURFACE REMOVAL, VARIABLE DEPTH (SEE NOTE 1 SHEET 30)
 - PAVEMENT REMOVAL
 - HOT-MIX ASPHALT SURFACE REMOVAL - BUTT JOINT
 - TREE REMOVAL (WITH DIAMETER)
 - LINEAR REMOVALS

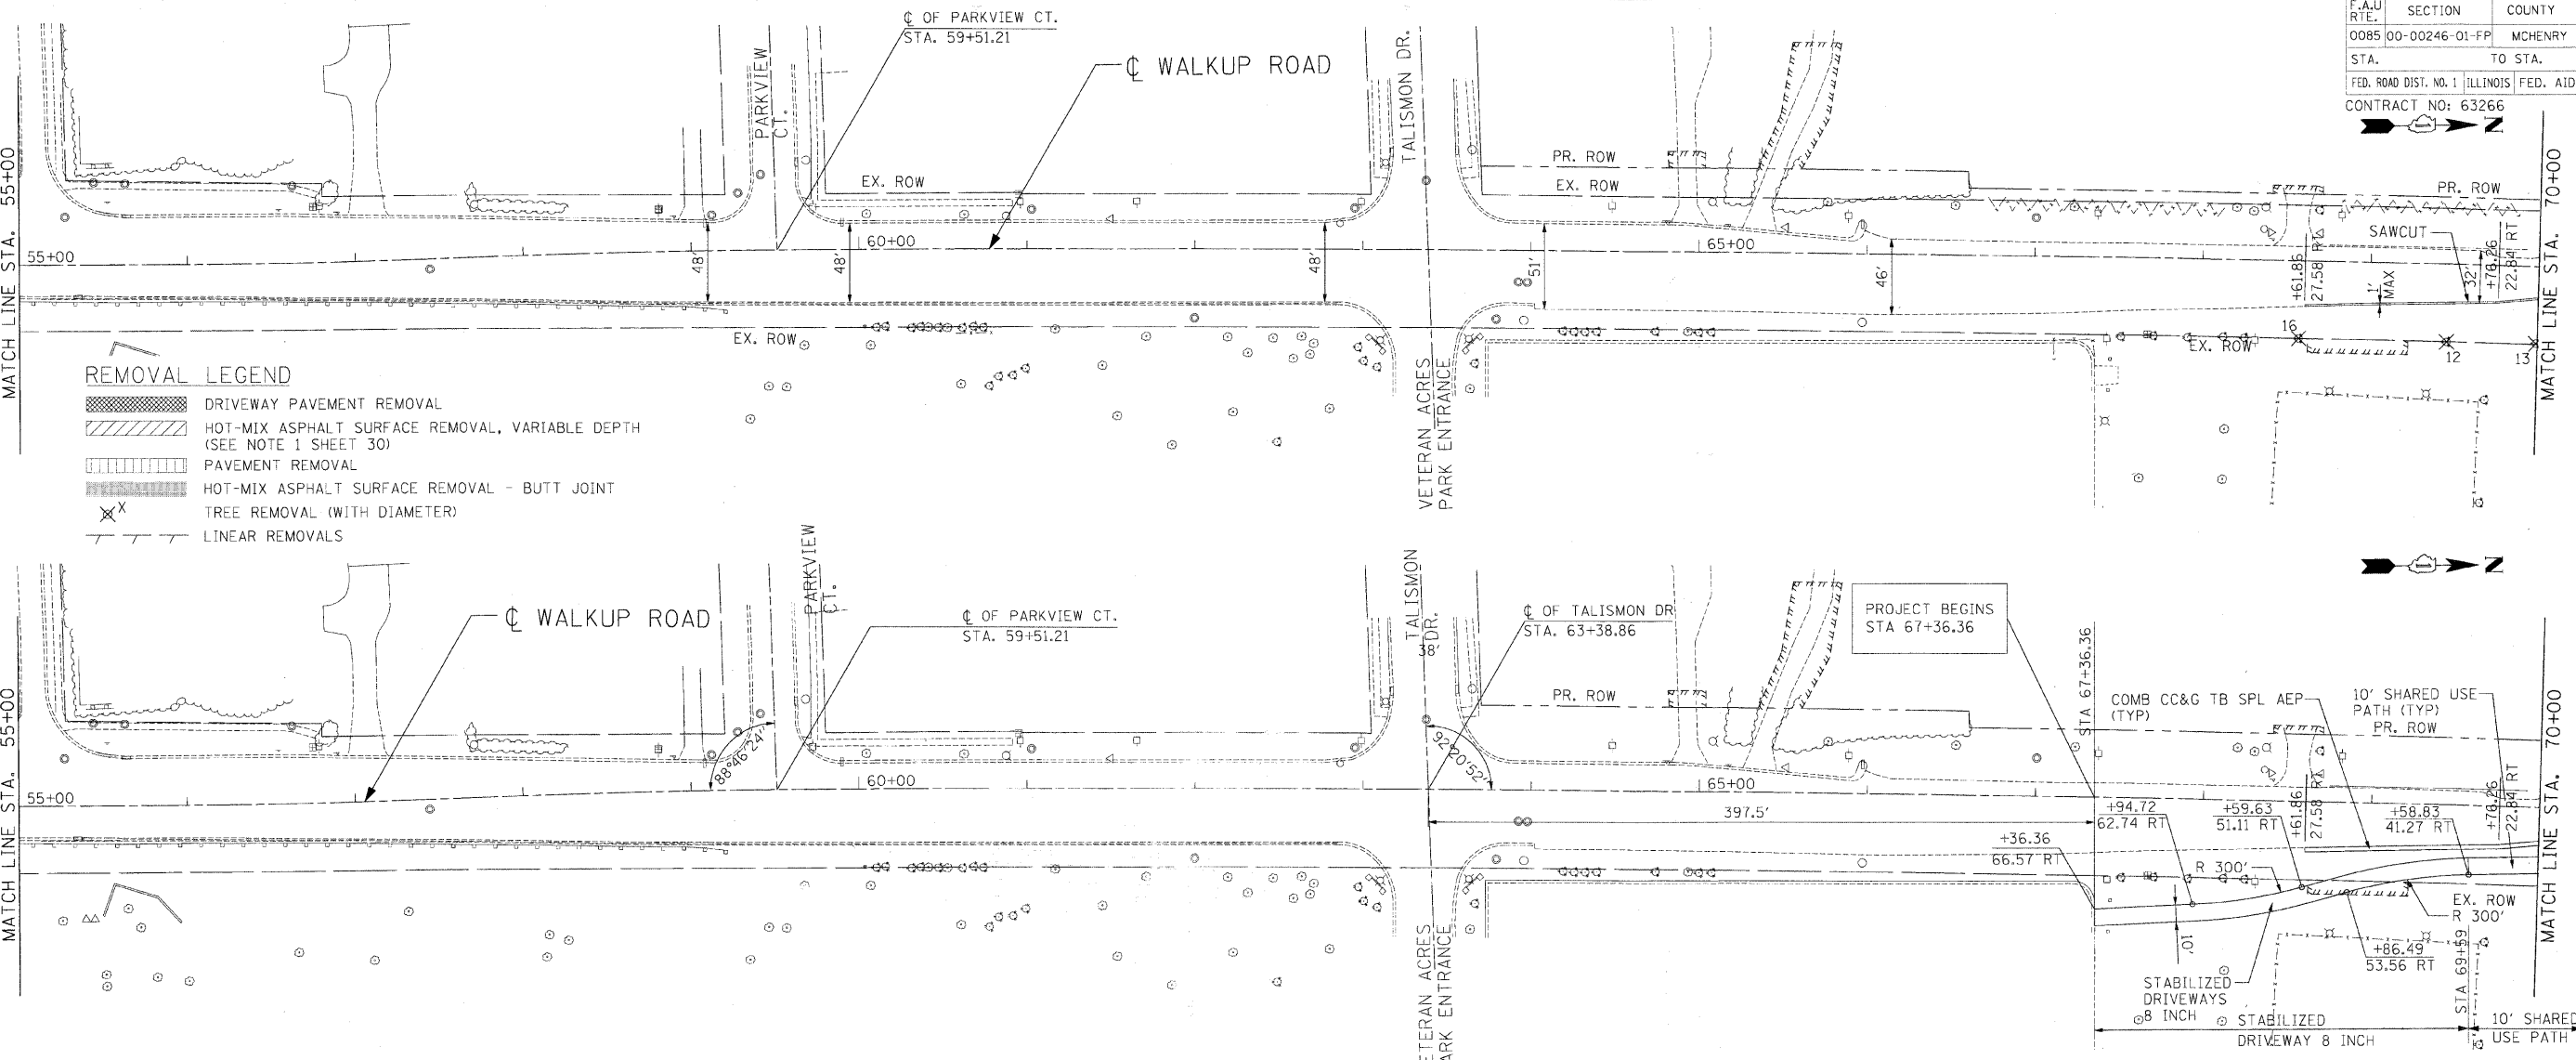

MCHENRY COUNTY DIVISION OF TRANSPORTATION
WALKUP ROAD F.A.U. 0085

ROADWAY PLAN & PROFILE
WALKUP ROAD
STA 55+00 TO STA 70+00

SCALE: VERT. 1" = 5'
HORIZ. 1" = 50'

DATE: 08/17/09
DRAWN BY: MZD
CHECKED BY: MCD

TENG
TENG & ASSOCIATES, INC.
ENGINEERS ARCHITECTS PLANNERS
205 N. MICHIGAN AVE., CHICAGO, IL 60601
TELEPHONE: 312/616-0000

REVISIONS	
NAME	DATE

DATE: _____ BY: _____
 PLAN NO. _____
 SURVEYED BY: _____
 ALIGNED BY: _____
 CHECKED BY: _____
 DATE: _____

DATE: _____ BY: _____
 PROFILE NO. _____
 SURVEYED BY: _____
 GRADES CHECKED BY: _____
 STRUCK OFF BY: _____
 DATE: _____

\\VALT0080A.DGN, \\RDW006R6.DGN, \\RDW006R6.DGN, \\TIP000R1.DGN, \\TIP000R2.DGN, \\TIP000R3.DGN, \\TIP000R4.DGN, \\TIP000R5.DGN, \\TIP000R6.DGN, \\TIP000R7.DGN, \\TIP000R8.DGN, \\TIP000R9.DGN, \\TIP000R10.