
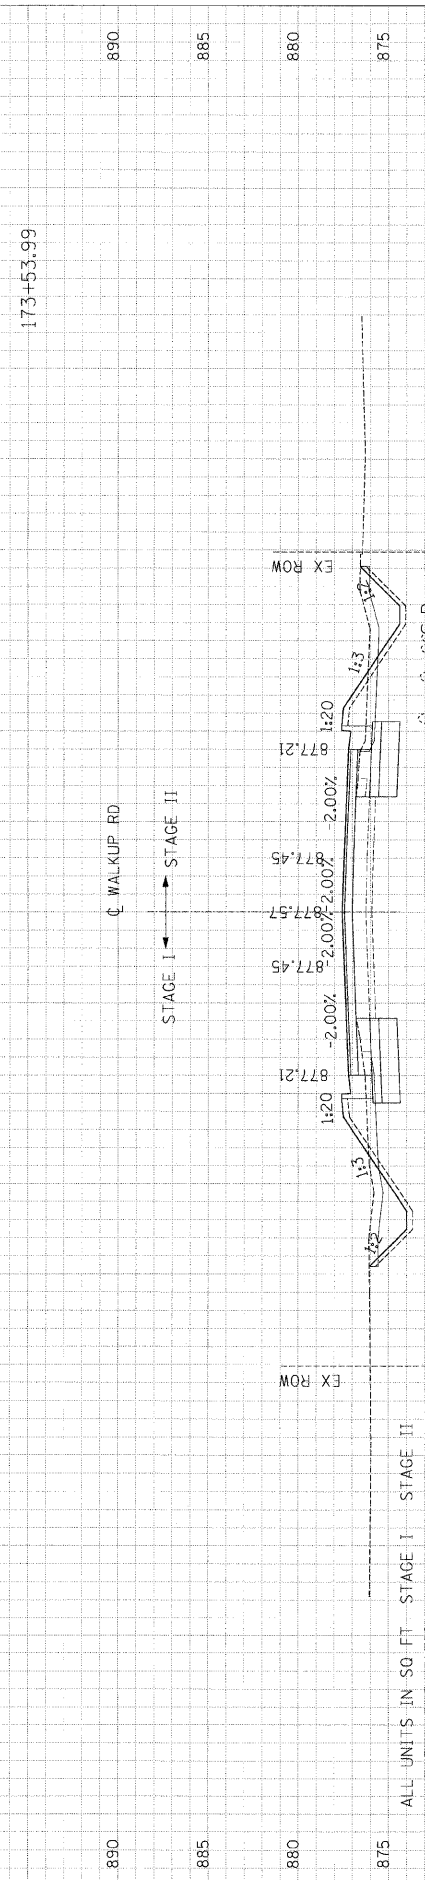


DATE	BY

DATE	BY




NOTE: THE EXACT LOCATION AND ELEVATION OF EXISTING STRUCTURES, UTILITIES, AND PIPING SHALL BE VERIFIED IN THE FIELD BY THE CONTRACTOR.

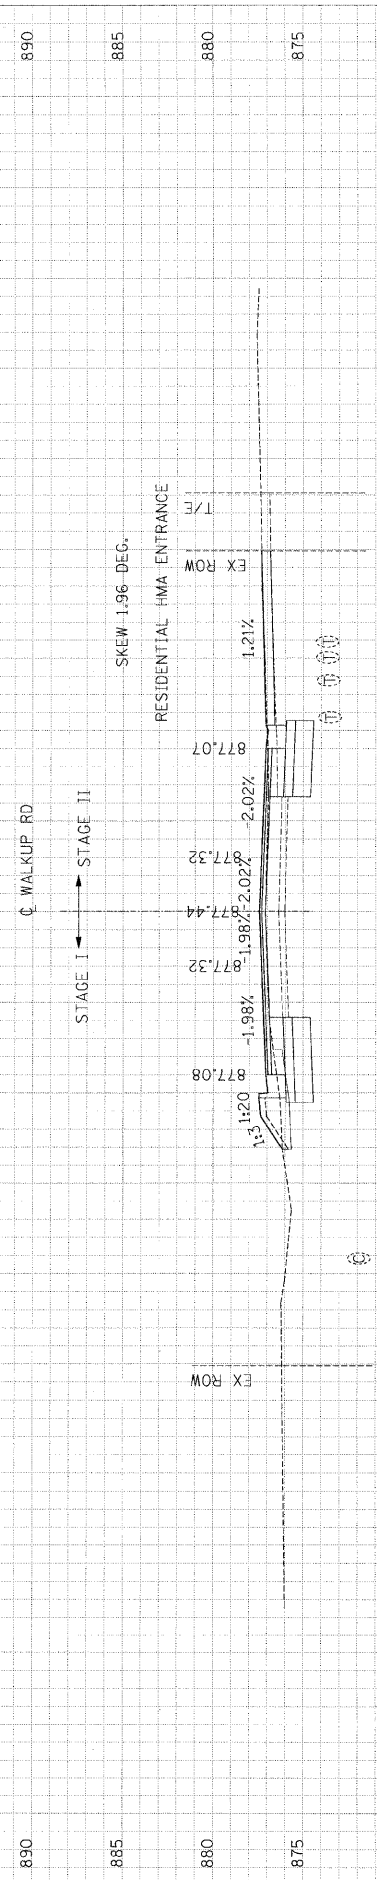


ALL UNITS IN SQ. FT. STAGE I STAGE II

EARTH EXCAVATION=	18.18	16.79
EMBANKMENT=	6.42	6.22
UNS MTL (TOPSOIL EXO)=	11.93	10.21
UNS MTL (UNDERCUT)=	9.37	8.32
POROUS GRAN EMB SUBGR=	9.37	8.32

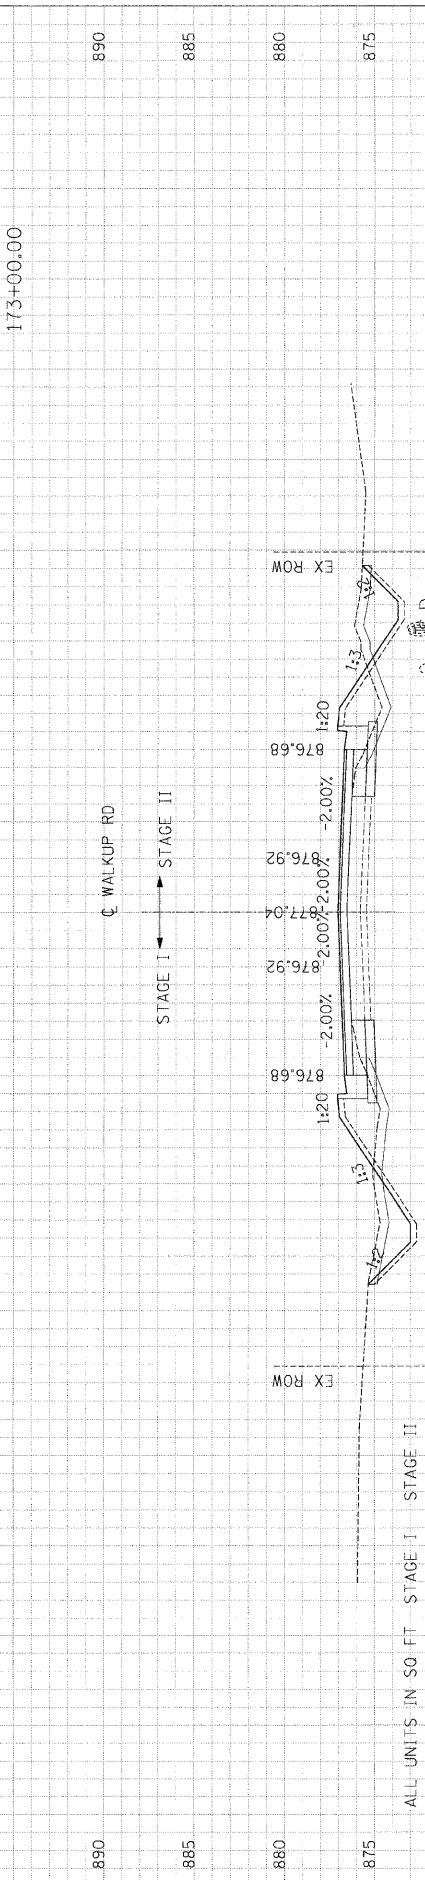


ALL UNITS IN SQ. FT. STAGE I STAGE II

EARTH EXCAVATION=	16.31	17.82
EMBANKMENT=	12.29	11.03
UNS MTL (TOPSOIL EXO)=	12.58	11.20
UNS MTL (UNDERCUT)=	0.00	0.00
POROUS GRAN EMB SUBGR=	0.00	0.00

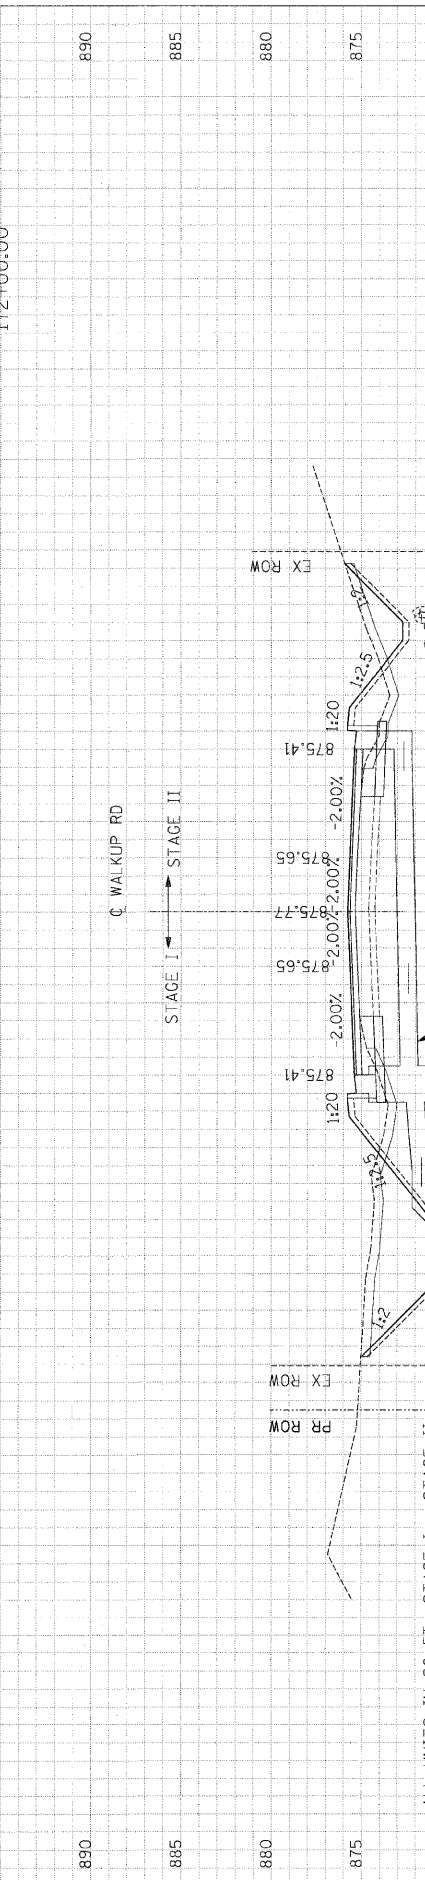

ALL UNITS IN SQ. FT. STAGE I STAGE II

EARTH EXCAVATION=	52.51	16.63
EMBANKMENT=	10.46	9.85
UNS MTL (TOPSOIL EXO)=	17.11	11.34
UNS MTL (UNDERCUT)=	0.00	0.00
POROUS GRAN EMB SUBGR=	0.00	0.00

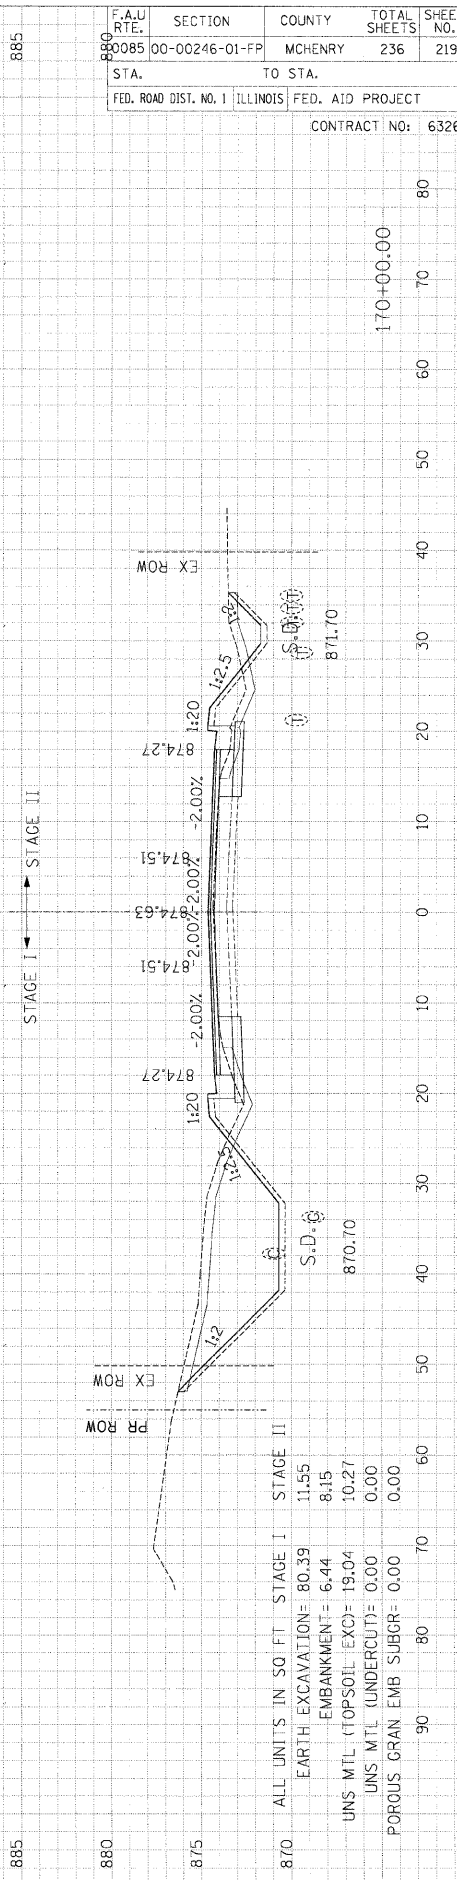

ALL UNITS IN SQ. FT. STAGE I STAGE II

EARTH EXCAVATION=	80.39	11.55
EMBANKMENT=	6.44	8.15
UNS MTL (TOPSOIL EXO)=	19.04	10.27
UNS MTL (UNDERCUT)=	0.00	0.00
POROUS GRAN EMB SUBGR=	0.00	0.00