


DATE	
BY	
SURVEYED	
NOTE BOOK	
NO.	
AREAS CHECKED	

DATE	
BY	
ORIGINAL SURVEY	
NOTE BOOK	
NO.	
AREAS CHECKED	

SEC GROUP, INC.
 PROJECT CONTACT: Robert C. Davies
 CLIENT: Village of Wonder Lake
 DATE PLOTTED: 11/30/2009 11:25 PM
 FILE NAME: 060563.xsec-thom.dgn
 PLOT DRIVER: pdf.plt
 PLOT TABLE: standard-trans.tbl

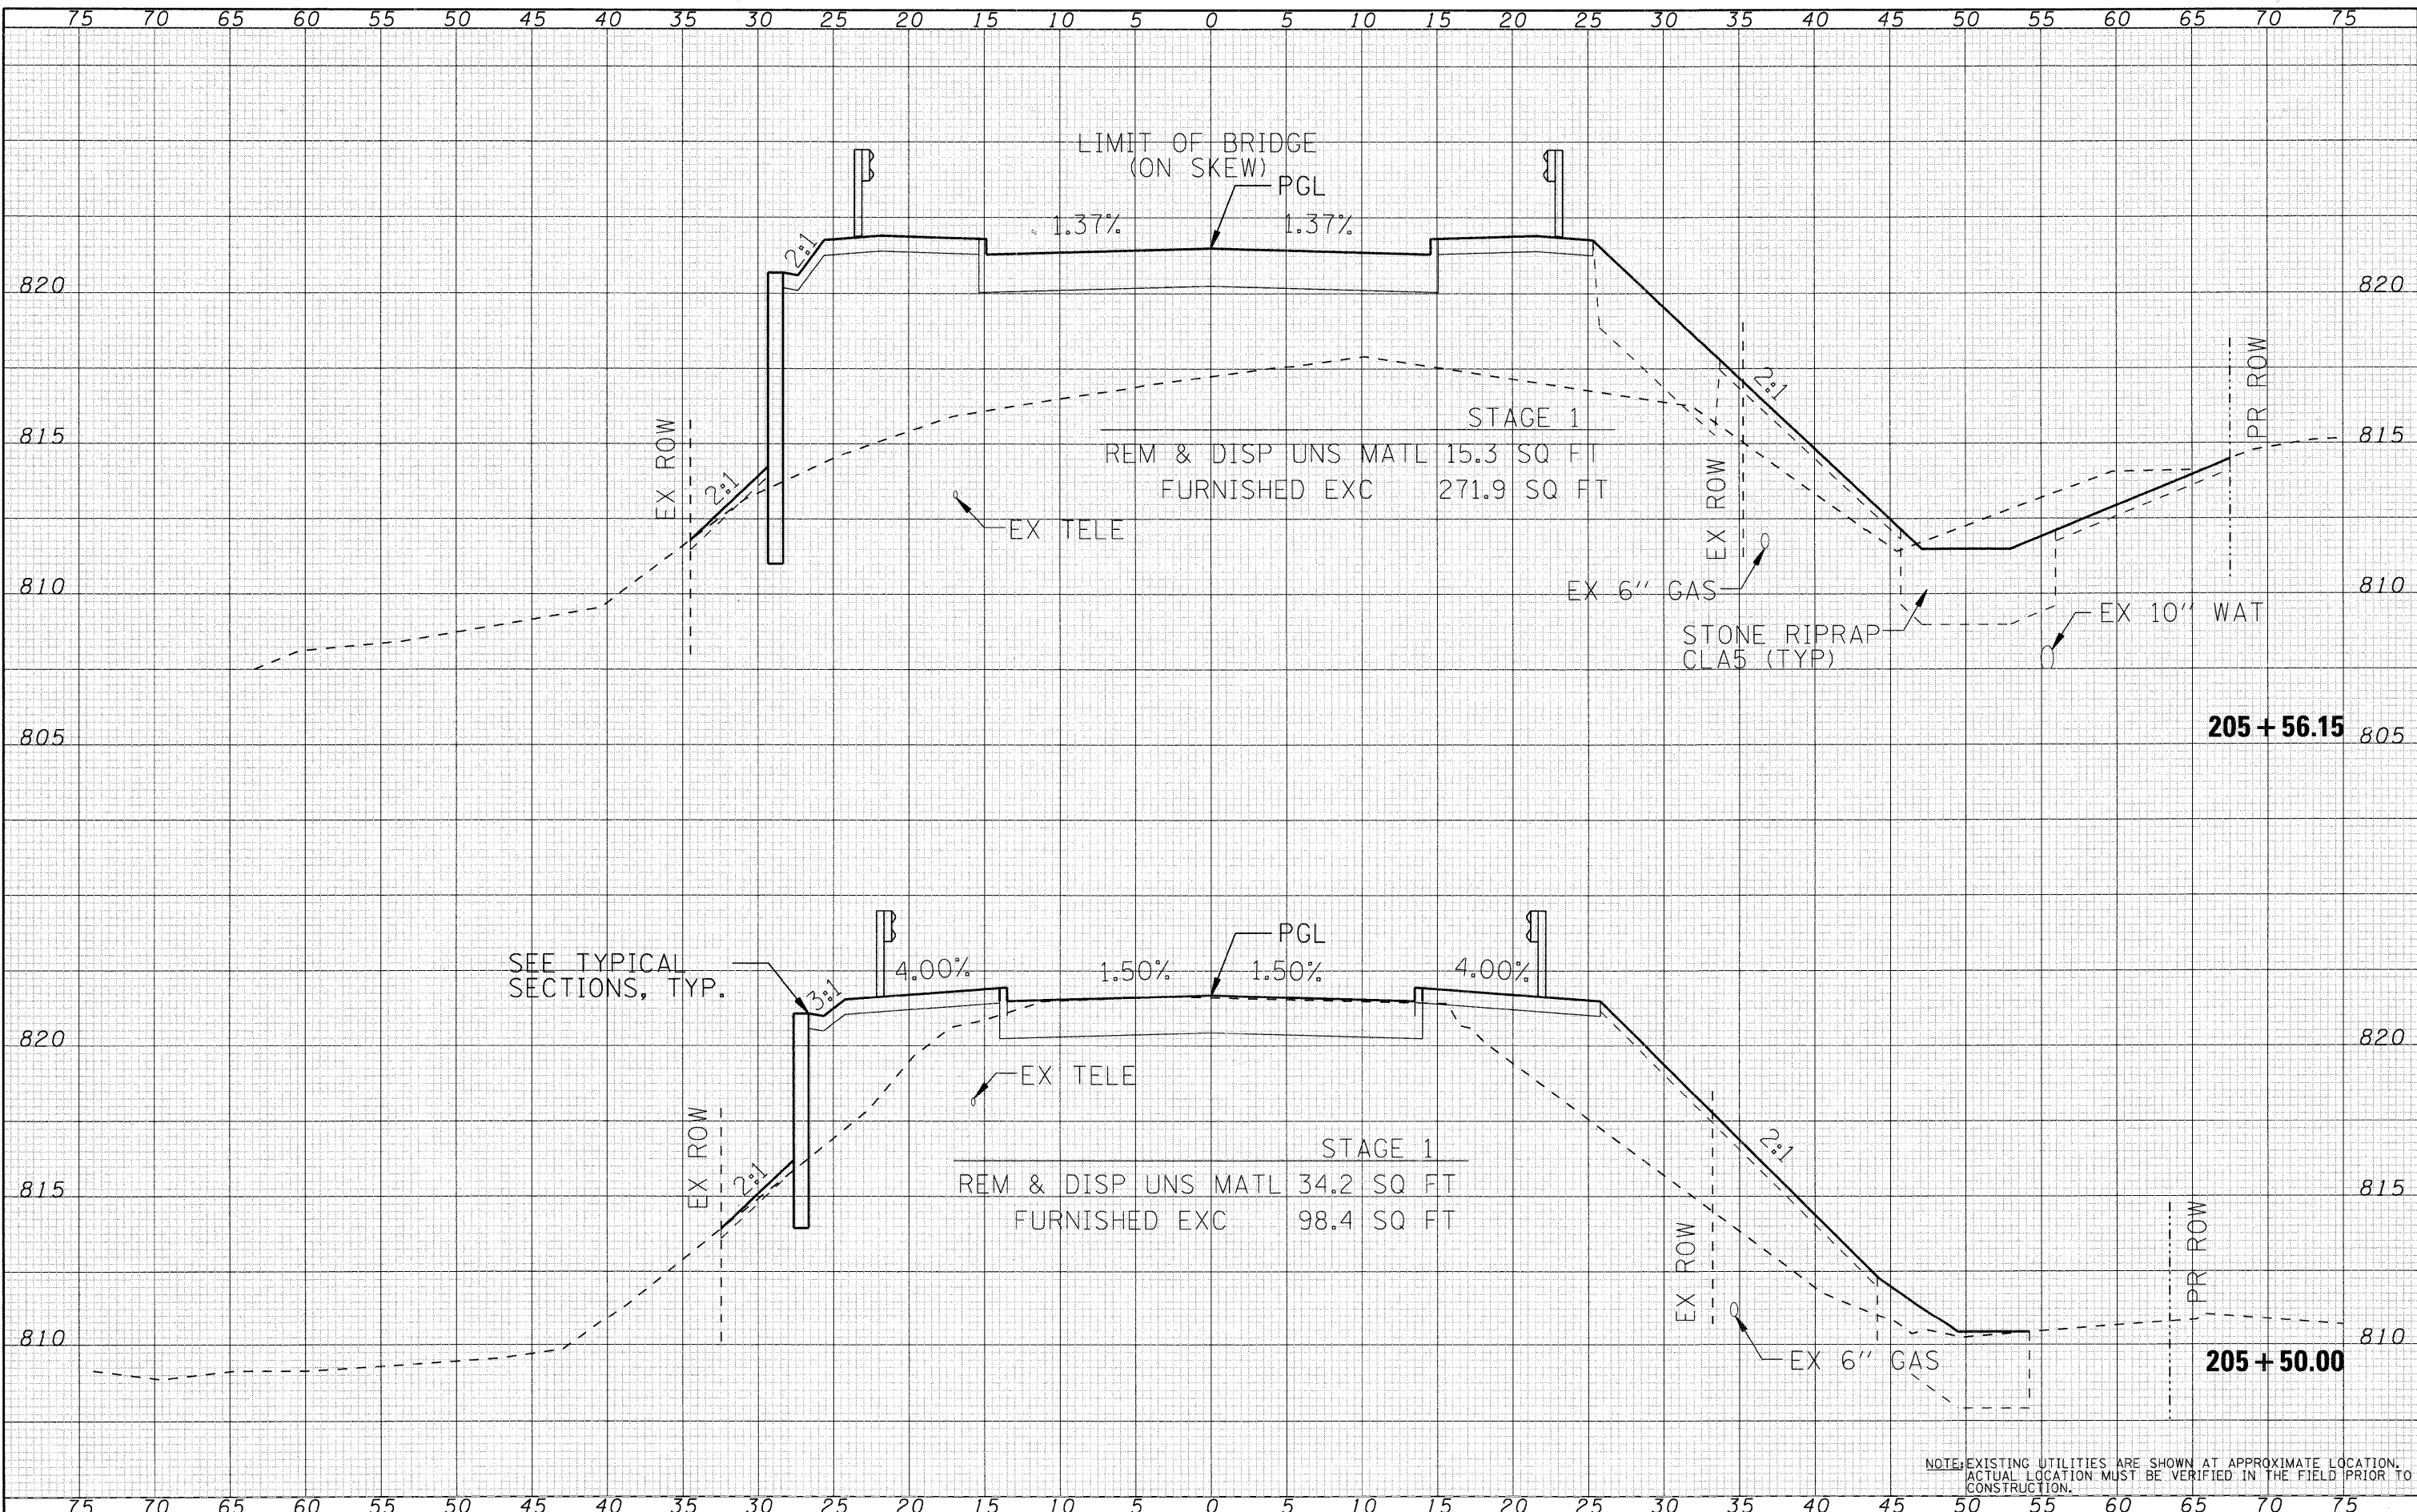

NOTE: EXISTING UTILITIES ARE SHOWN AT APPROXIMATE LOCATION. ACTUAL LOCATION MUST BE VERIFIED IN THE FIELD PRIOR TO CONSTRUCTION.