


135TH STREET

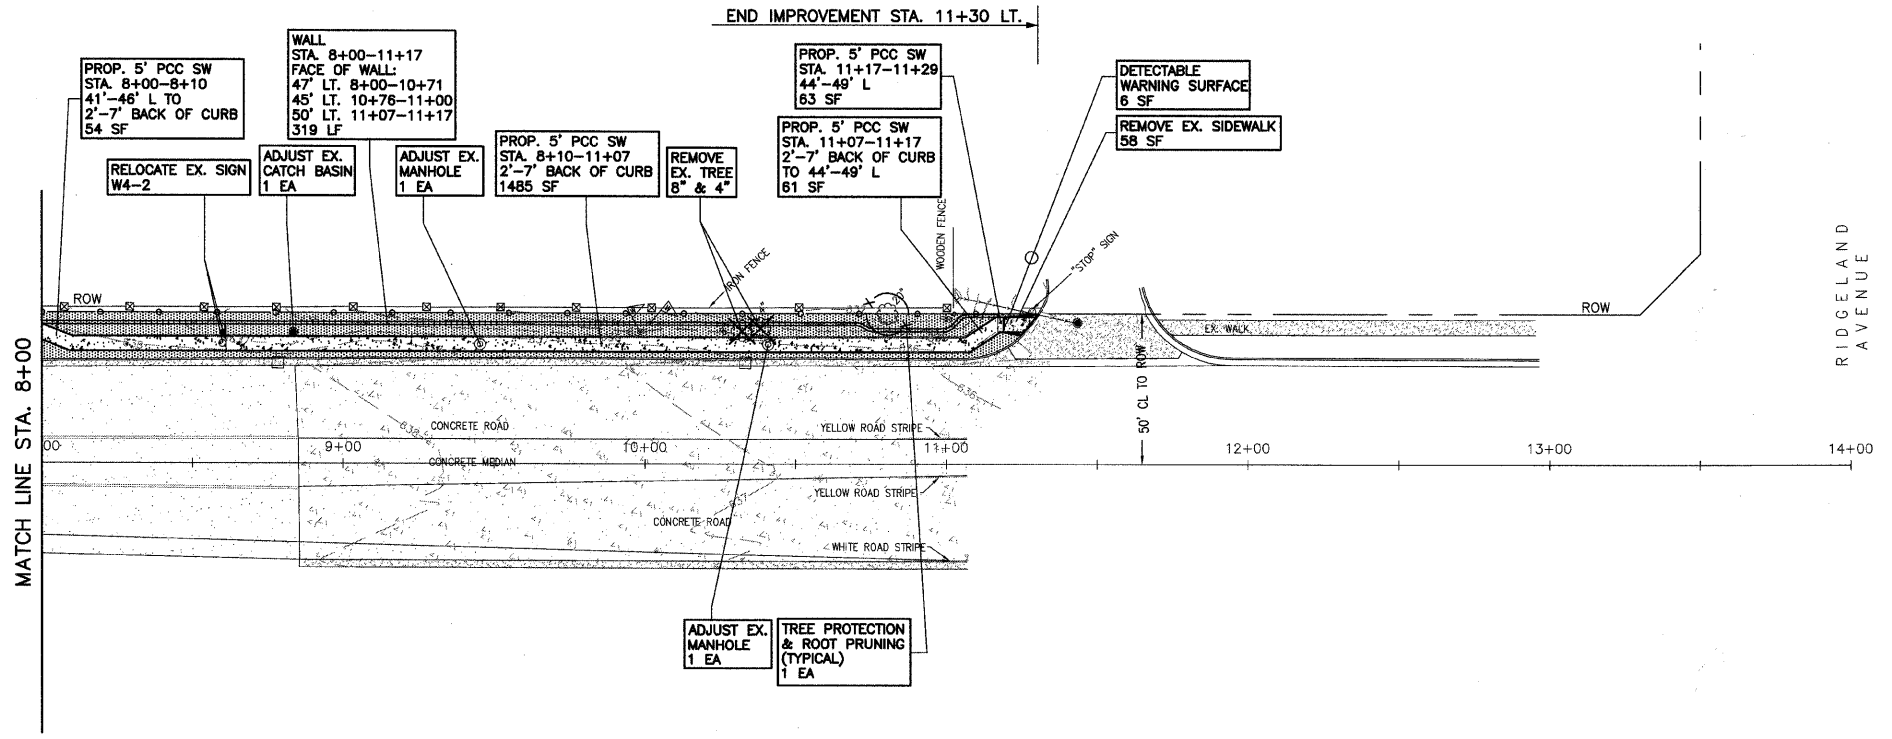

STATION	PROP. WALK ELEVATIONS		PROP. WALL ELEVATIONS		PROP. WALK GRADES
	RIGHT	LEFT	T/W	F/G	
0+50	636.51	636.61			3.10%
1+00	638.06	638.16			-0.92%
2+00	637.14	637.24			-0.26%
2+50	637.01	637.11			0.18%
3+00	637.20	637.10			1.00%
4+00	638.19	638.09			
5+13	639.05	639.15			0.82%
6+00	639.76	639.86			-0.03%
7+00	639.75	639.85			-0.65%
8+00	639.08	639.18	639.20	638.70	-1.36%
8+50	638.40	638.50	638.50	637.50	0.02%
9+00	638.41	638.51	638.50	636.00	-1.02%
9+50	637.90	638.00	637.50	635.00	-0.90%
10+00	637.45	637.55	636.63	634.13	-1.30%
10+50	636.80	636.90	635.90	633.40	-1.00%
10+80	636.50	636.60	636.10	633.60	-0.95%
11+00	636.31	636.41	635.90	633.40	1.00%
11+17	636.48	636.58	636.60	635.95	

135TH STREET