


CURVE DATA

WESTBOUND EXPWY	RAMP 'N'	RAMP 'L'	L & N RR

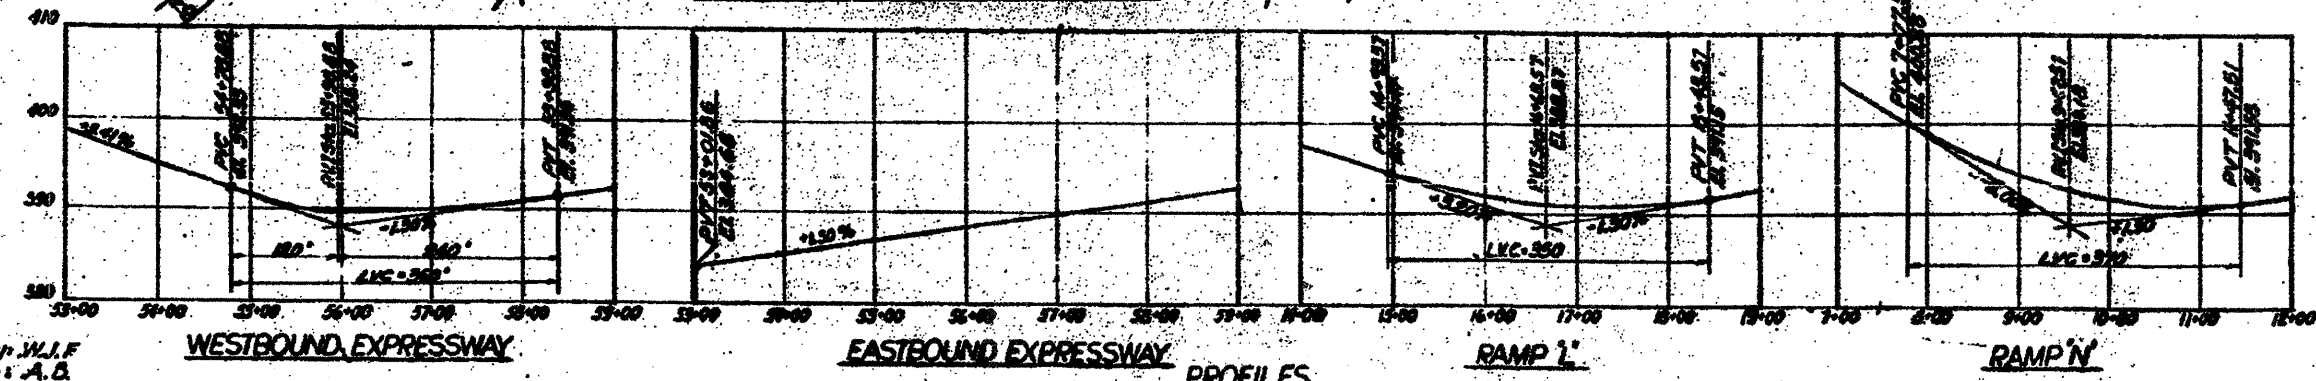

Designed by: W.L.F.
 Drawn by: A.B.
 Checked by: P.K.

STATE OF ILLINOIS
 DEPARTMENT OF PUBLIC WORKS & BLDGS.
 DIVISION OF HIGHWAYS
 &
 CITY OF EAST ST. LOUIS
EAST ST. LOUIS EXPRESSWAY
 L & N R.R. OVER WEST BOUND EXPWY,
 RAMP 'L', EAST BOUND EXPWY, AND RAMP 'N'
 GENERAL GEOMETRIC LAYOUT
 N.W. LOCHNER, INC.
 ENGINEERS
 CHICAGO, ILLINOIS

DATE: JULY 1960

SHEET NO. 2

FOR INFORMATION ONLY