
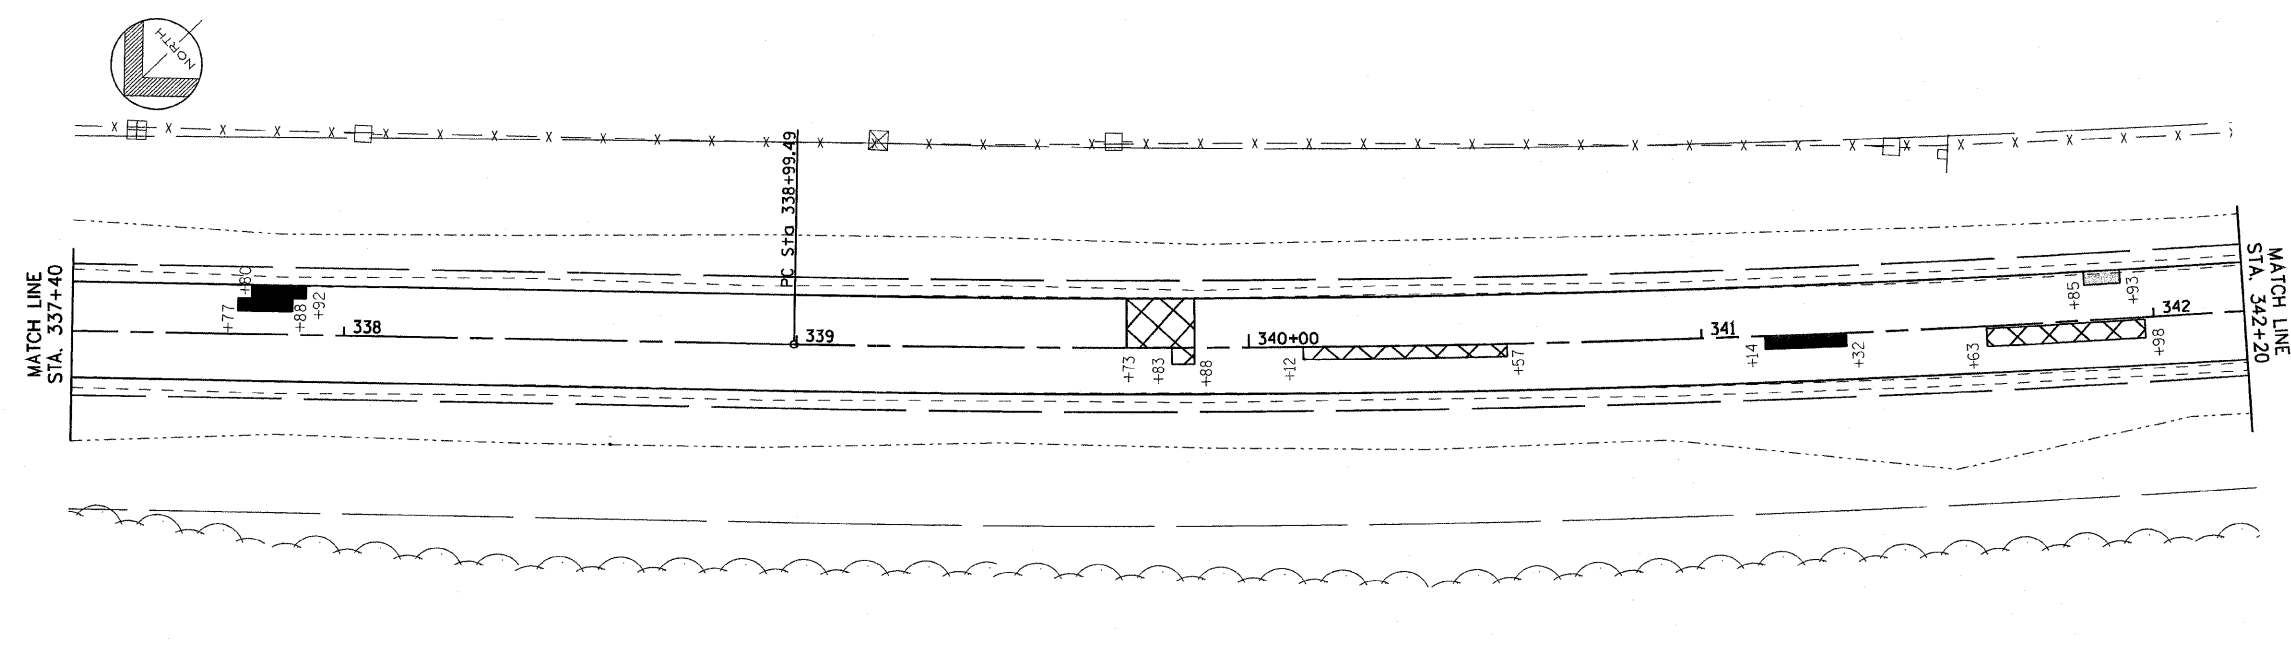
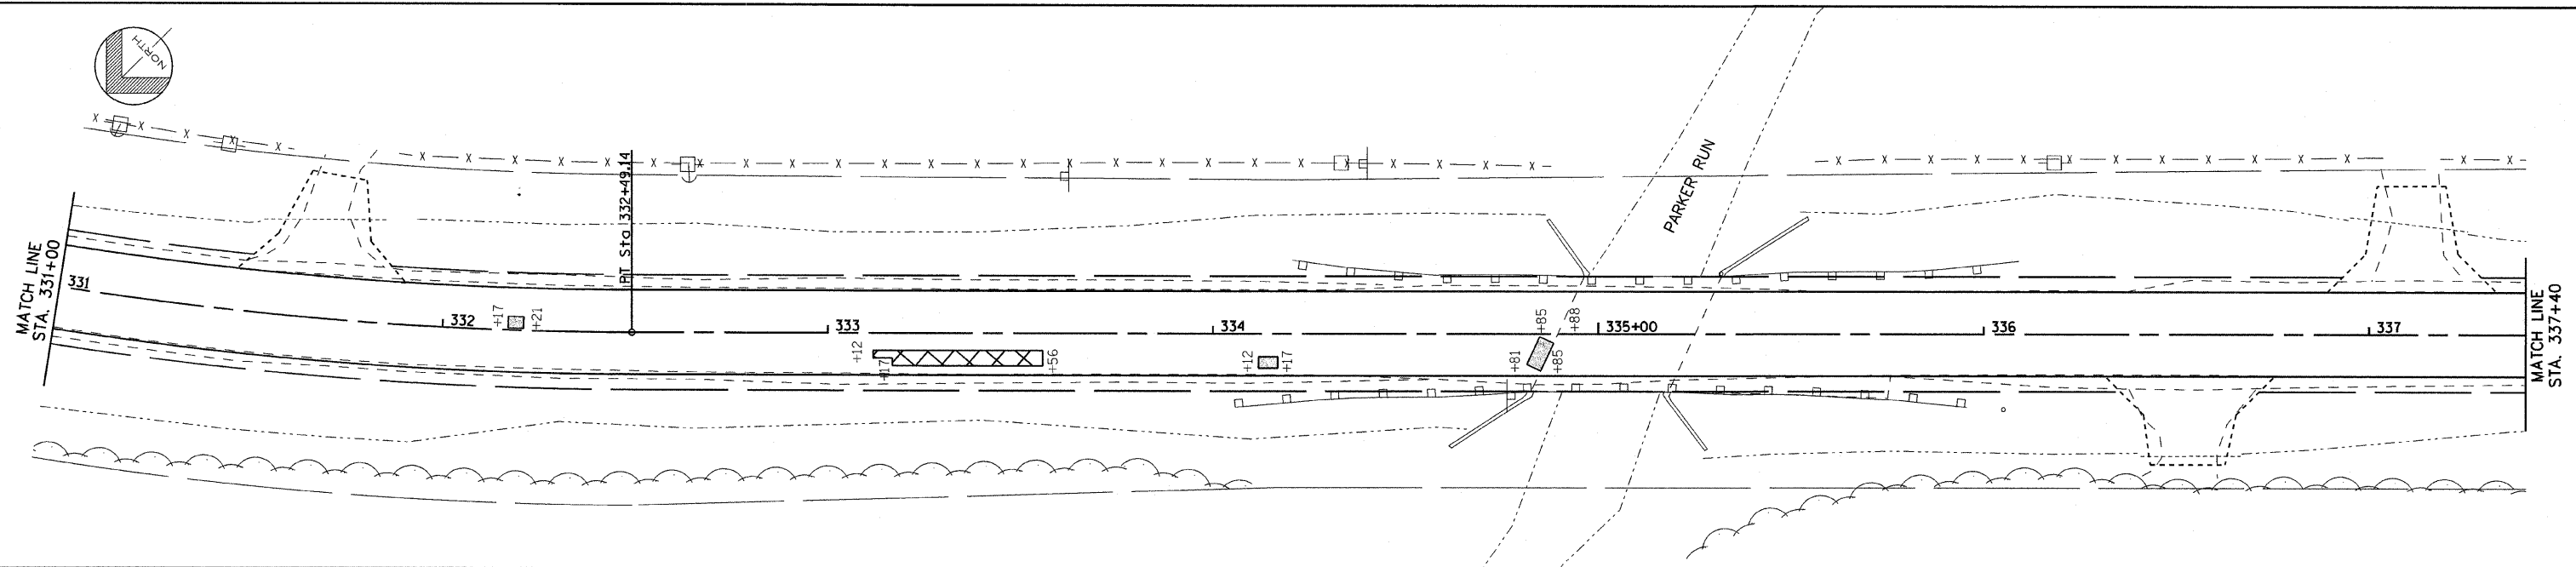
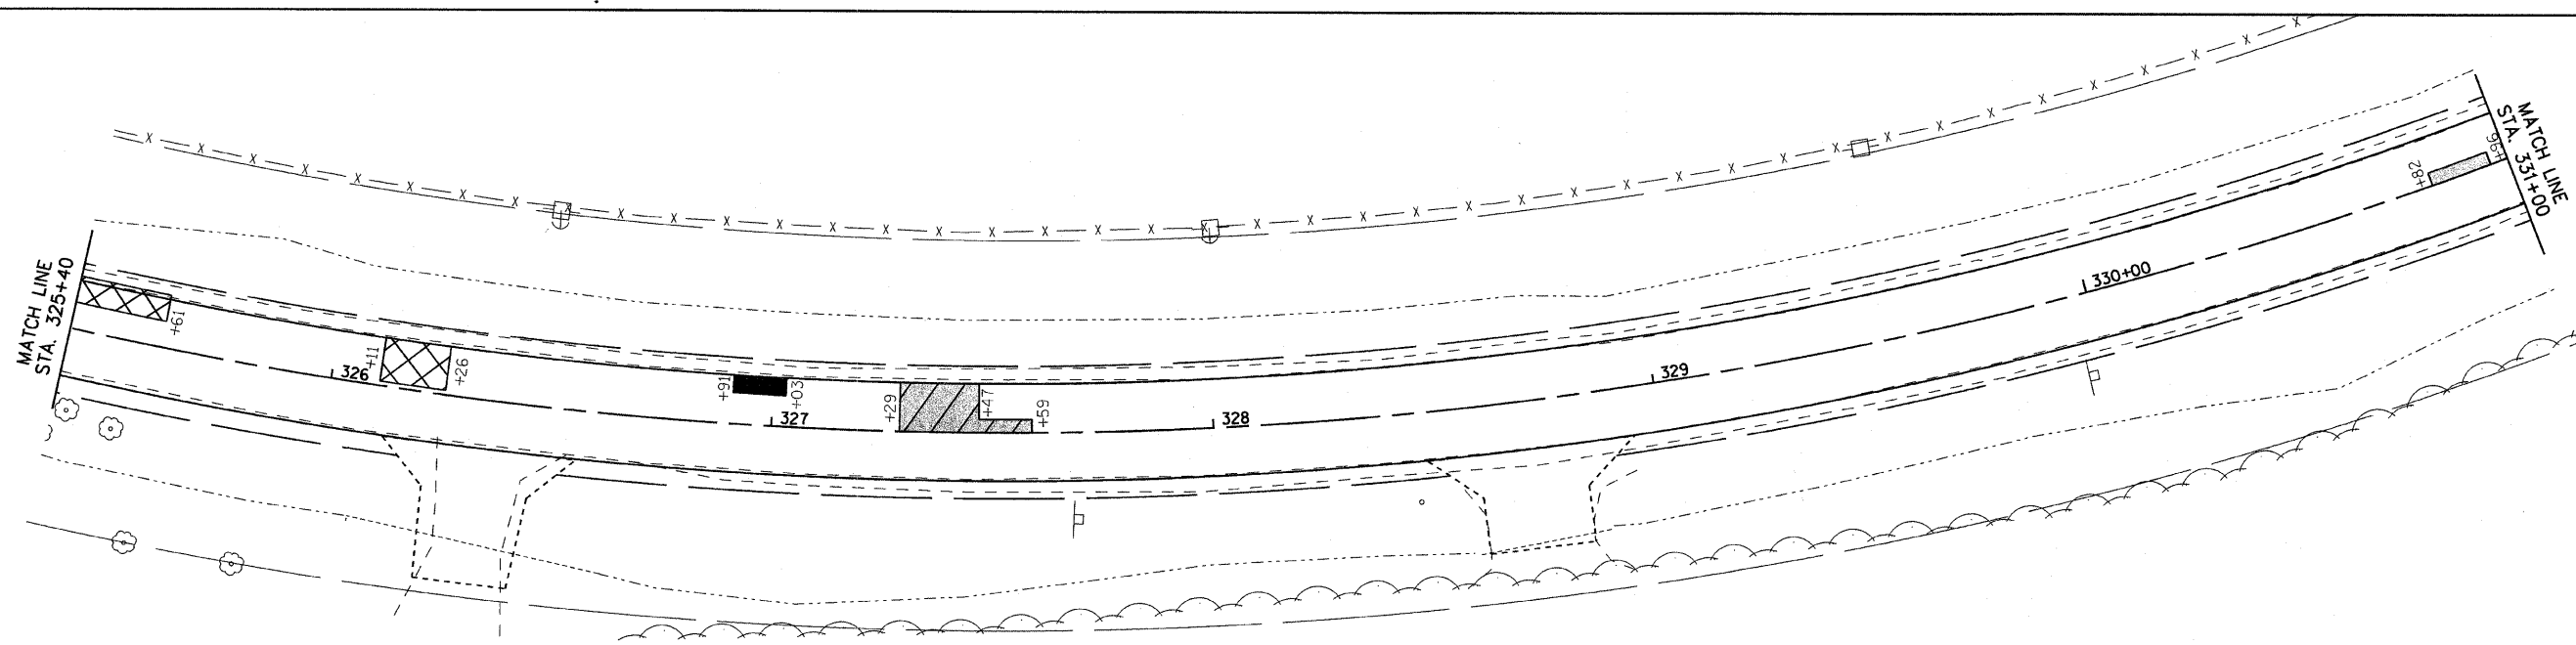


F.A.S. RTE.	SECTION	COUNTY	TOTAL SHEETS	SHEET NO.
206	06-00094-05-DR	MERCER	36	27
STA. 325+40 TO STA. 342+20				
FED. ROAD DIST. NO. 7 ILLINOIS				

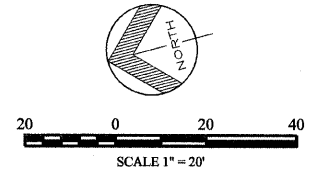

LEGEND:

- = LESS THAN 5 SQ YD
- = 5 SQ YD OR MORE, BUT LESS THAN 15 SY YD
- = 15 SQ YD OR MORE, BUT LESS THAN 25 SQ YD
- = 25 SQ YD OR MORE

PATCHING PLAN
 SECTION 06-00094-05-DR
 F.A.S. RTE. 206, STA. 257+10.06 TO 428+35.00
 RICHLAND GROVE TOWNSHIP
 MERCER COUNTY