


F.A.S. RTE.	SECTION	COUNTY	TOTAL SHEETS	SHEET NO.
206	06-00094-05-DR	MERCER	36	35
STA. 257+10.06 TO STA. 428+35.00				
FED. ROAD DIST. NO. 7		ILLINOIS		

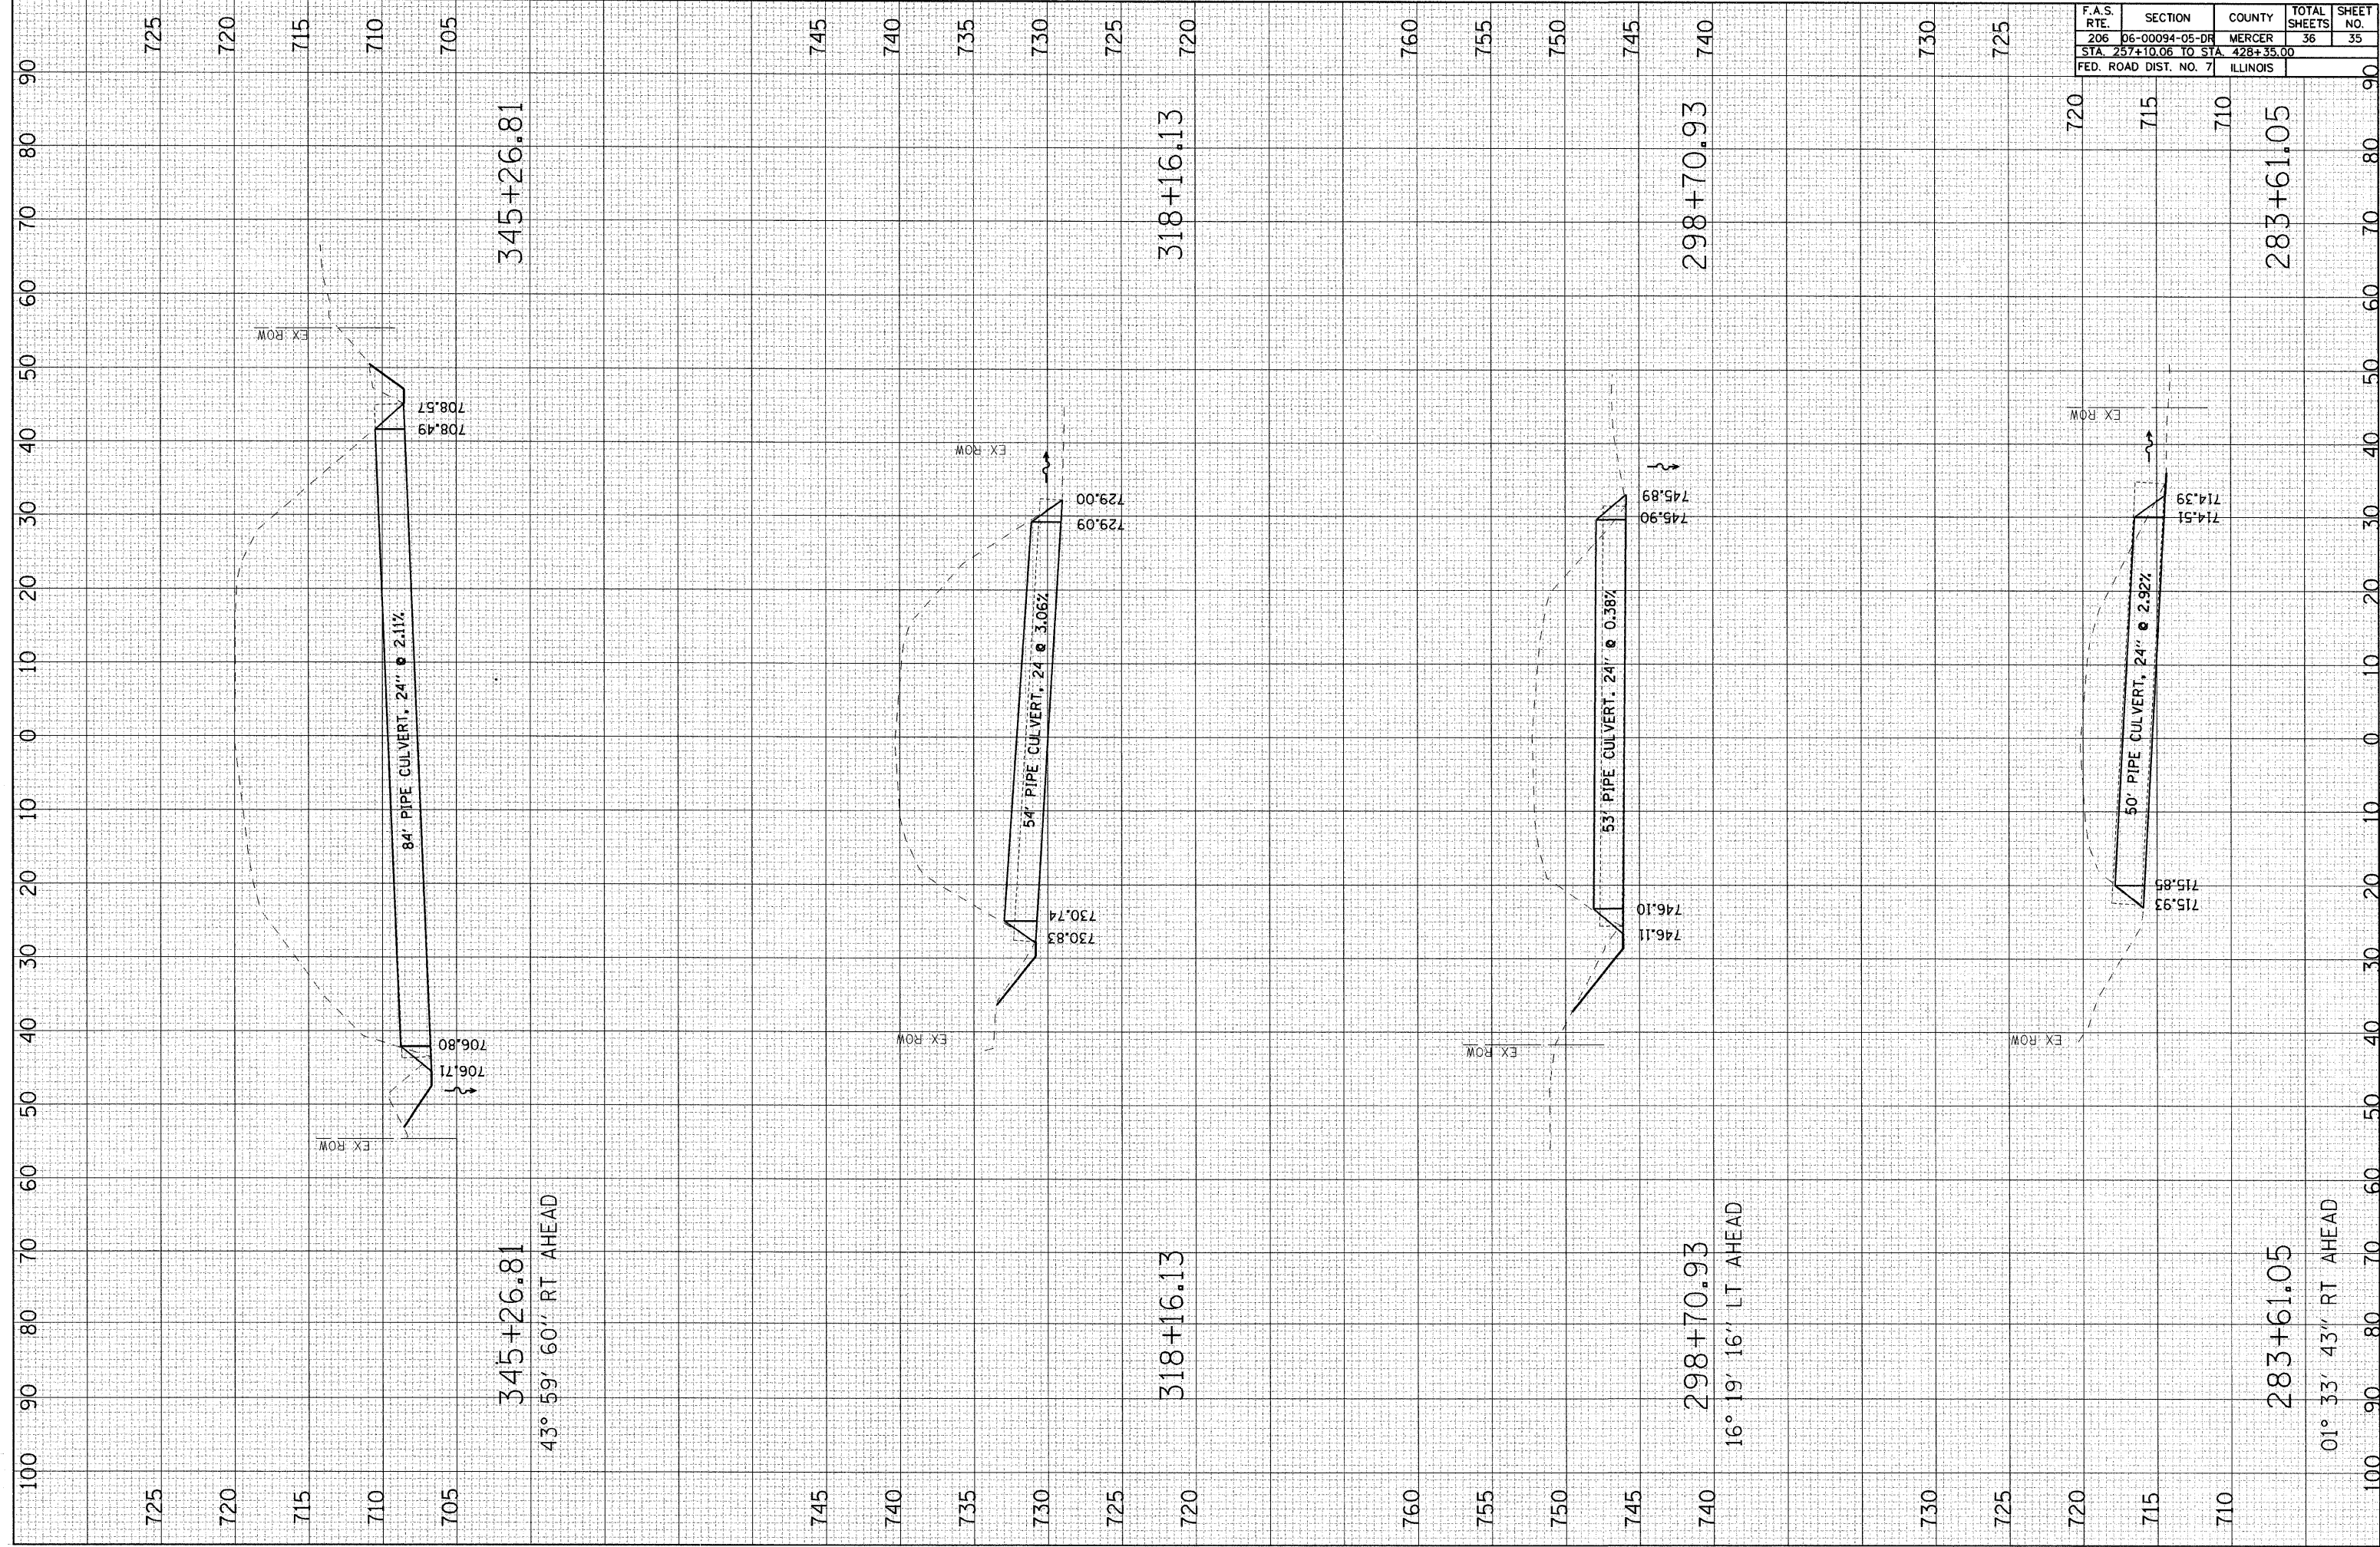

345+26.81

345+26.81
43° 59' 60" RT AHEAD

318+16.13

318+16.13

298+70.93

298+70.93
16° 19' 16" LT AHEAD

283+61.05

283+61.05
01° 33' 43" RT AHEAD