


F.A.S. RTE.	SECTION	COUNTY	TOTAL SHEETS	SHEET NO.
206	D6-00094-05-DR	MERCER	36	36
STA. 257+10.06 TO STA. 428+35.00				
FED. ROAD DIST. NO. 7			ILLINOIS	

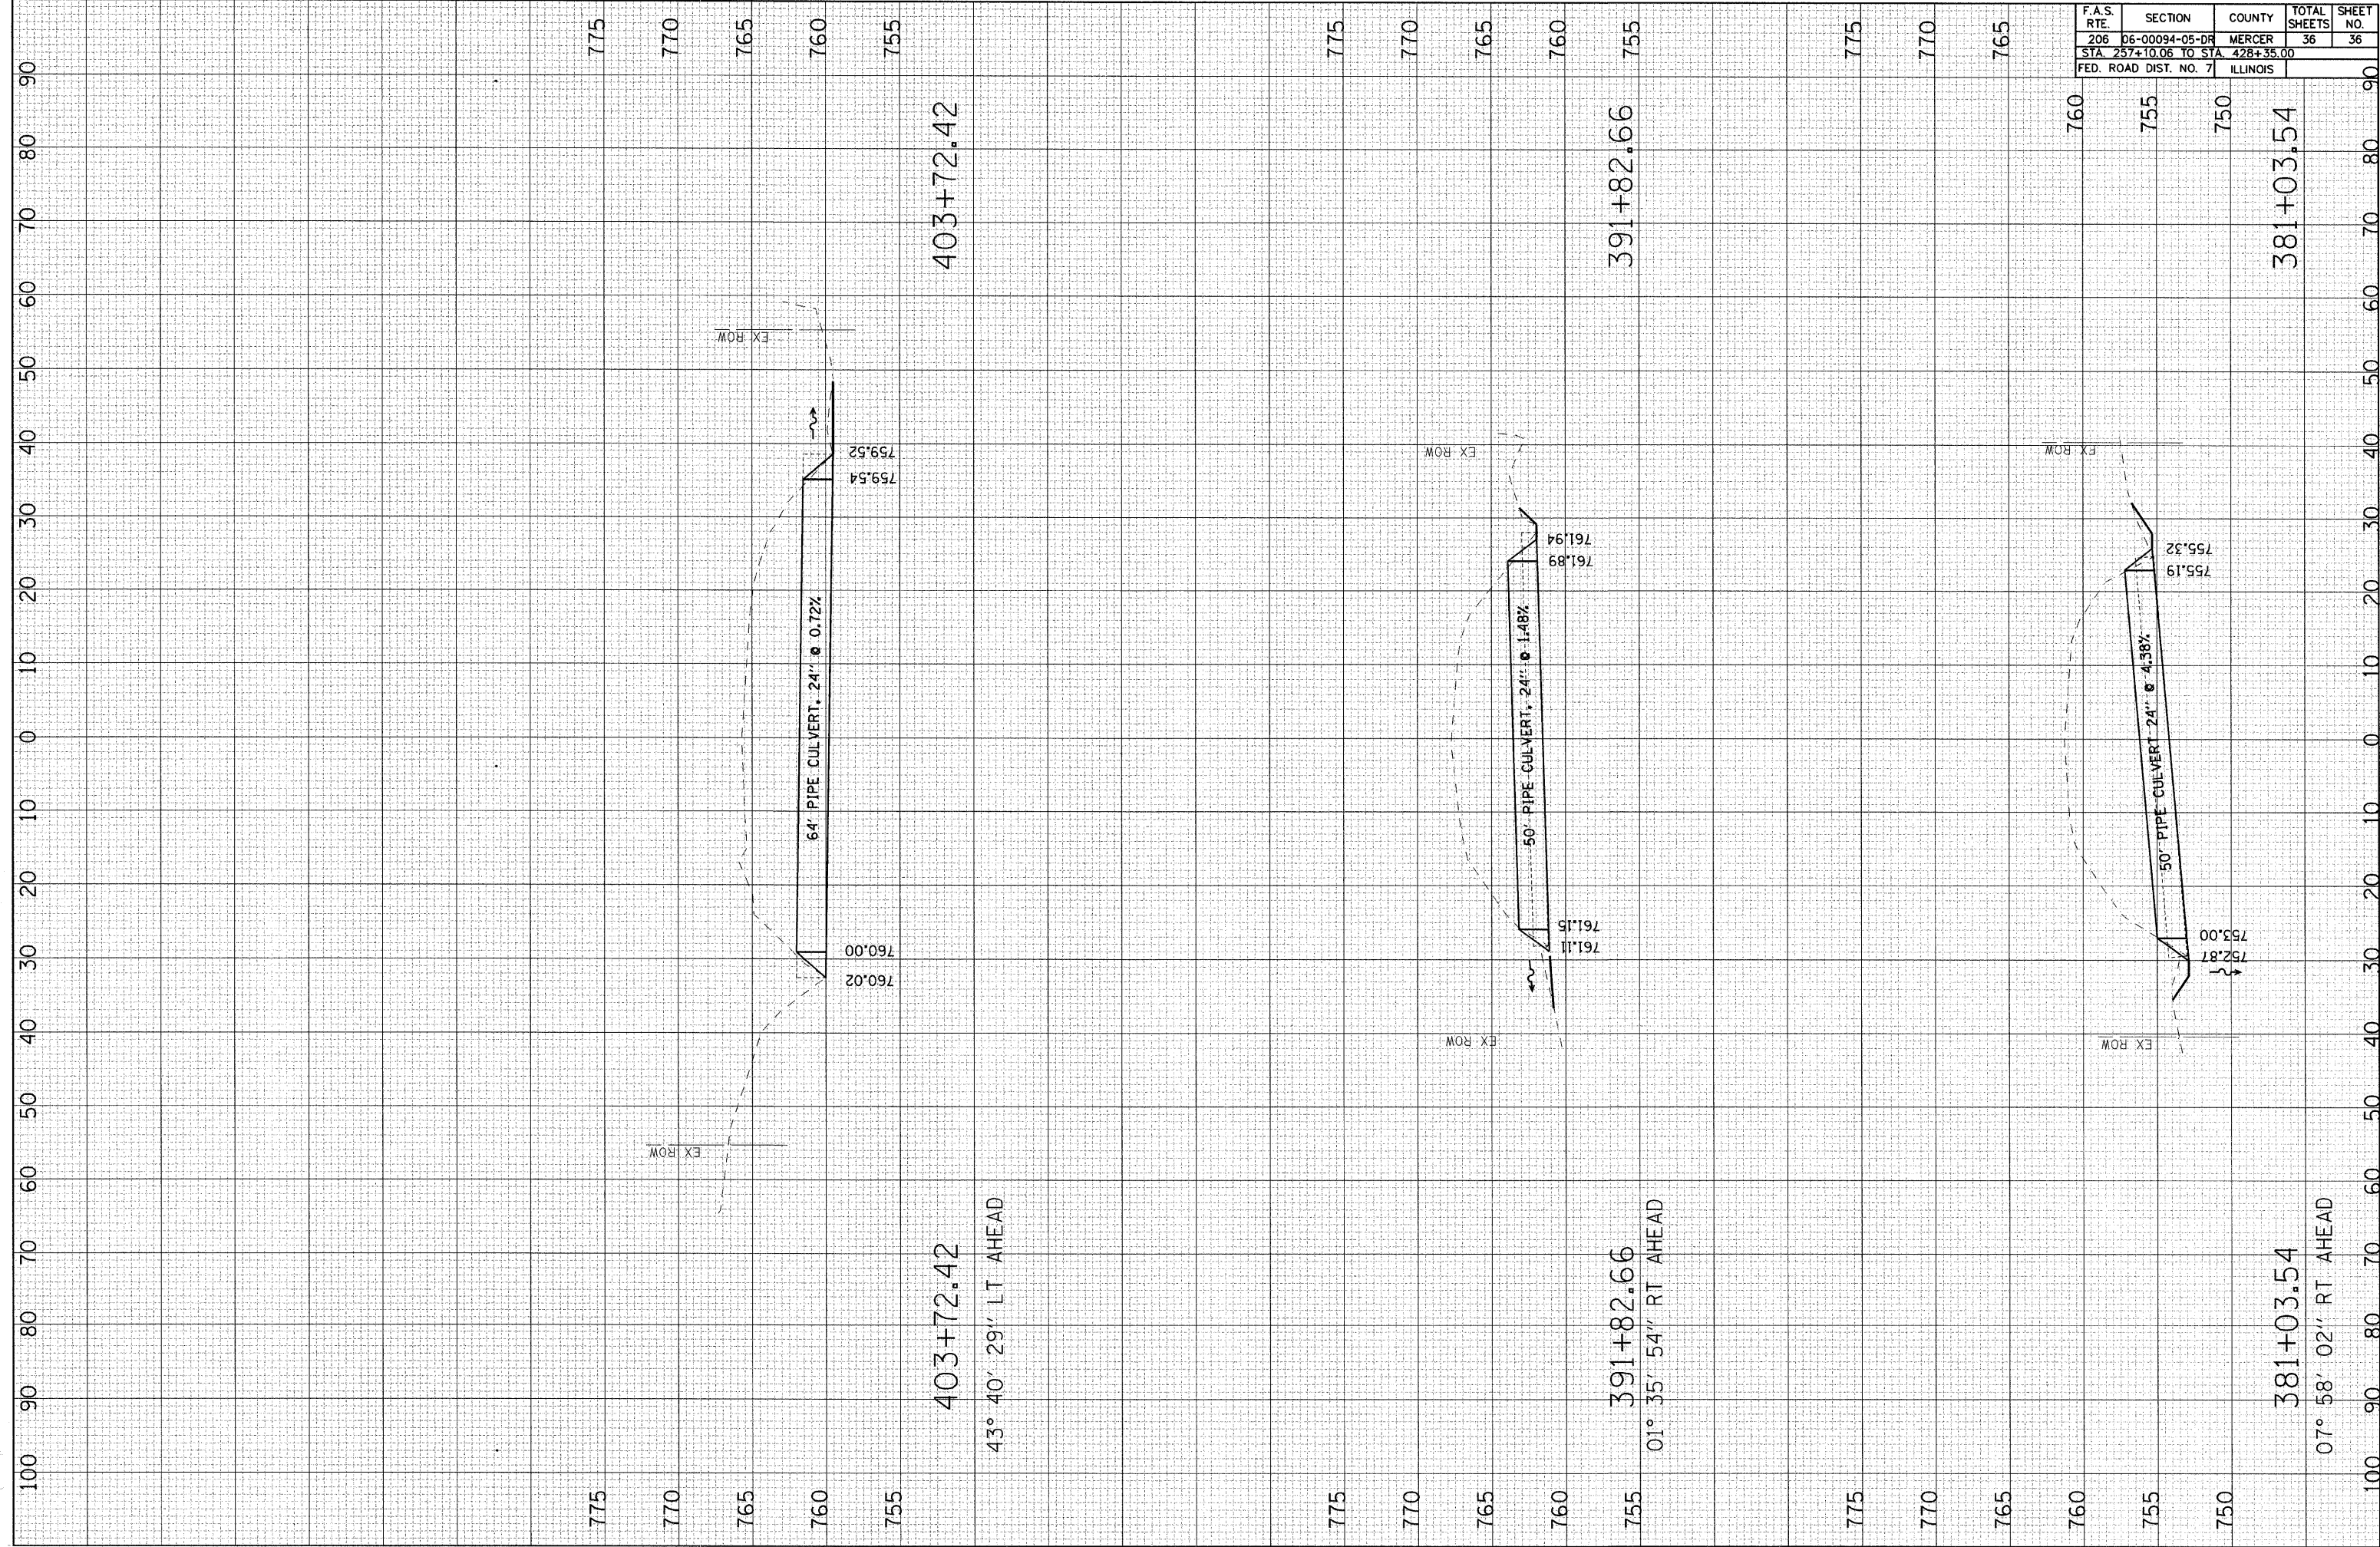

775
770
765
760
755

775
770
765
760
755

403+72.42

403+72.42

43° 40' 29" LT AHEAD

775
770
765
760
755

775
770
765
760
755

391+82.66

391+82.66

01° 35' 54" RT AHEAD

775
770
765

775
770
765

760

760

755

755

750

750

381+03.54

381+03.54

07° 58' 02" RT AHEAD

100 90 80 70 60 50 40 30 20 10 0 10 20 30 40 50 60 70 80 90 100