


ROUTE NO.	SECTION	COUNTY	TOTAL SHEETS	SHEET NO.
C.H. 3	06-00086-00-PV	MACOUPIN	43	21
FED. ROAD DIST. NO. 7	ILLINOIS	FED. AID PROJECT		

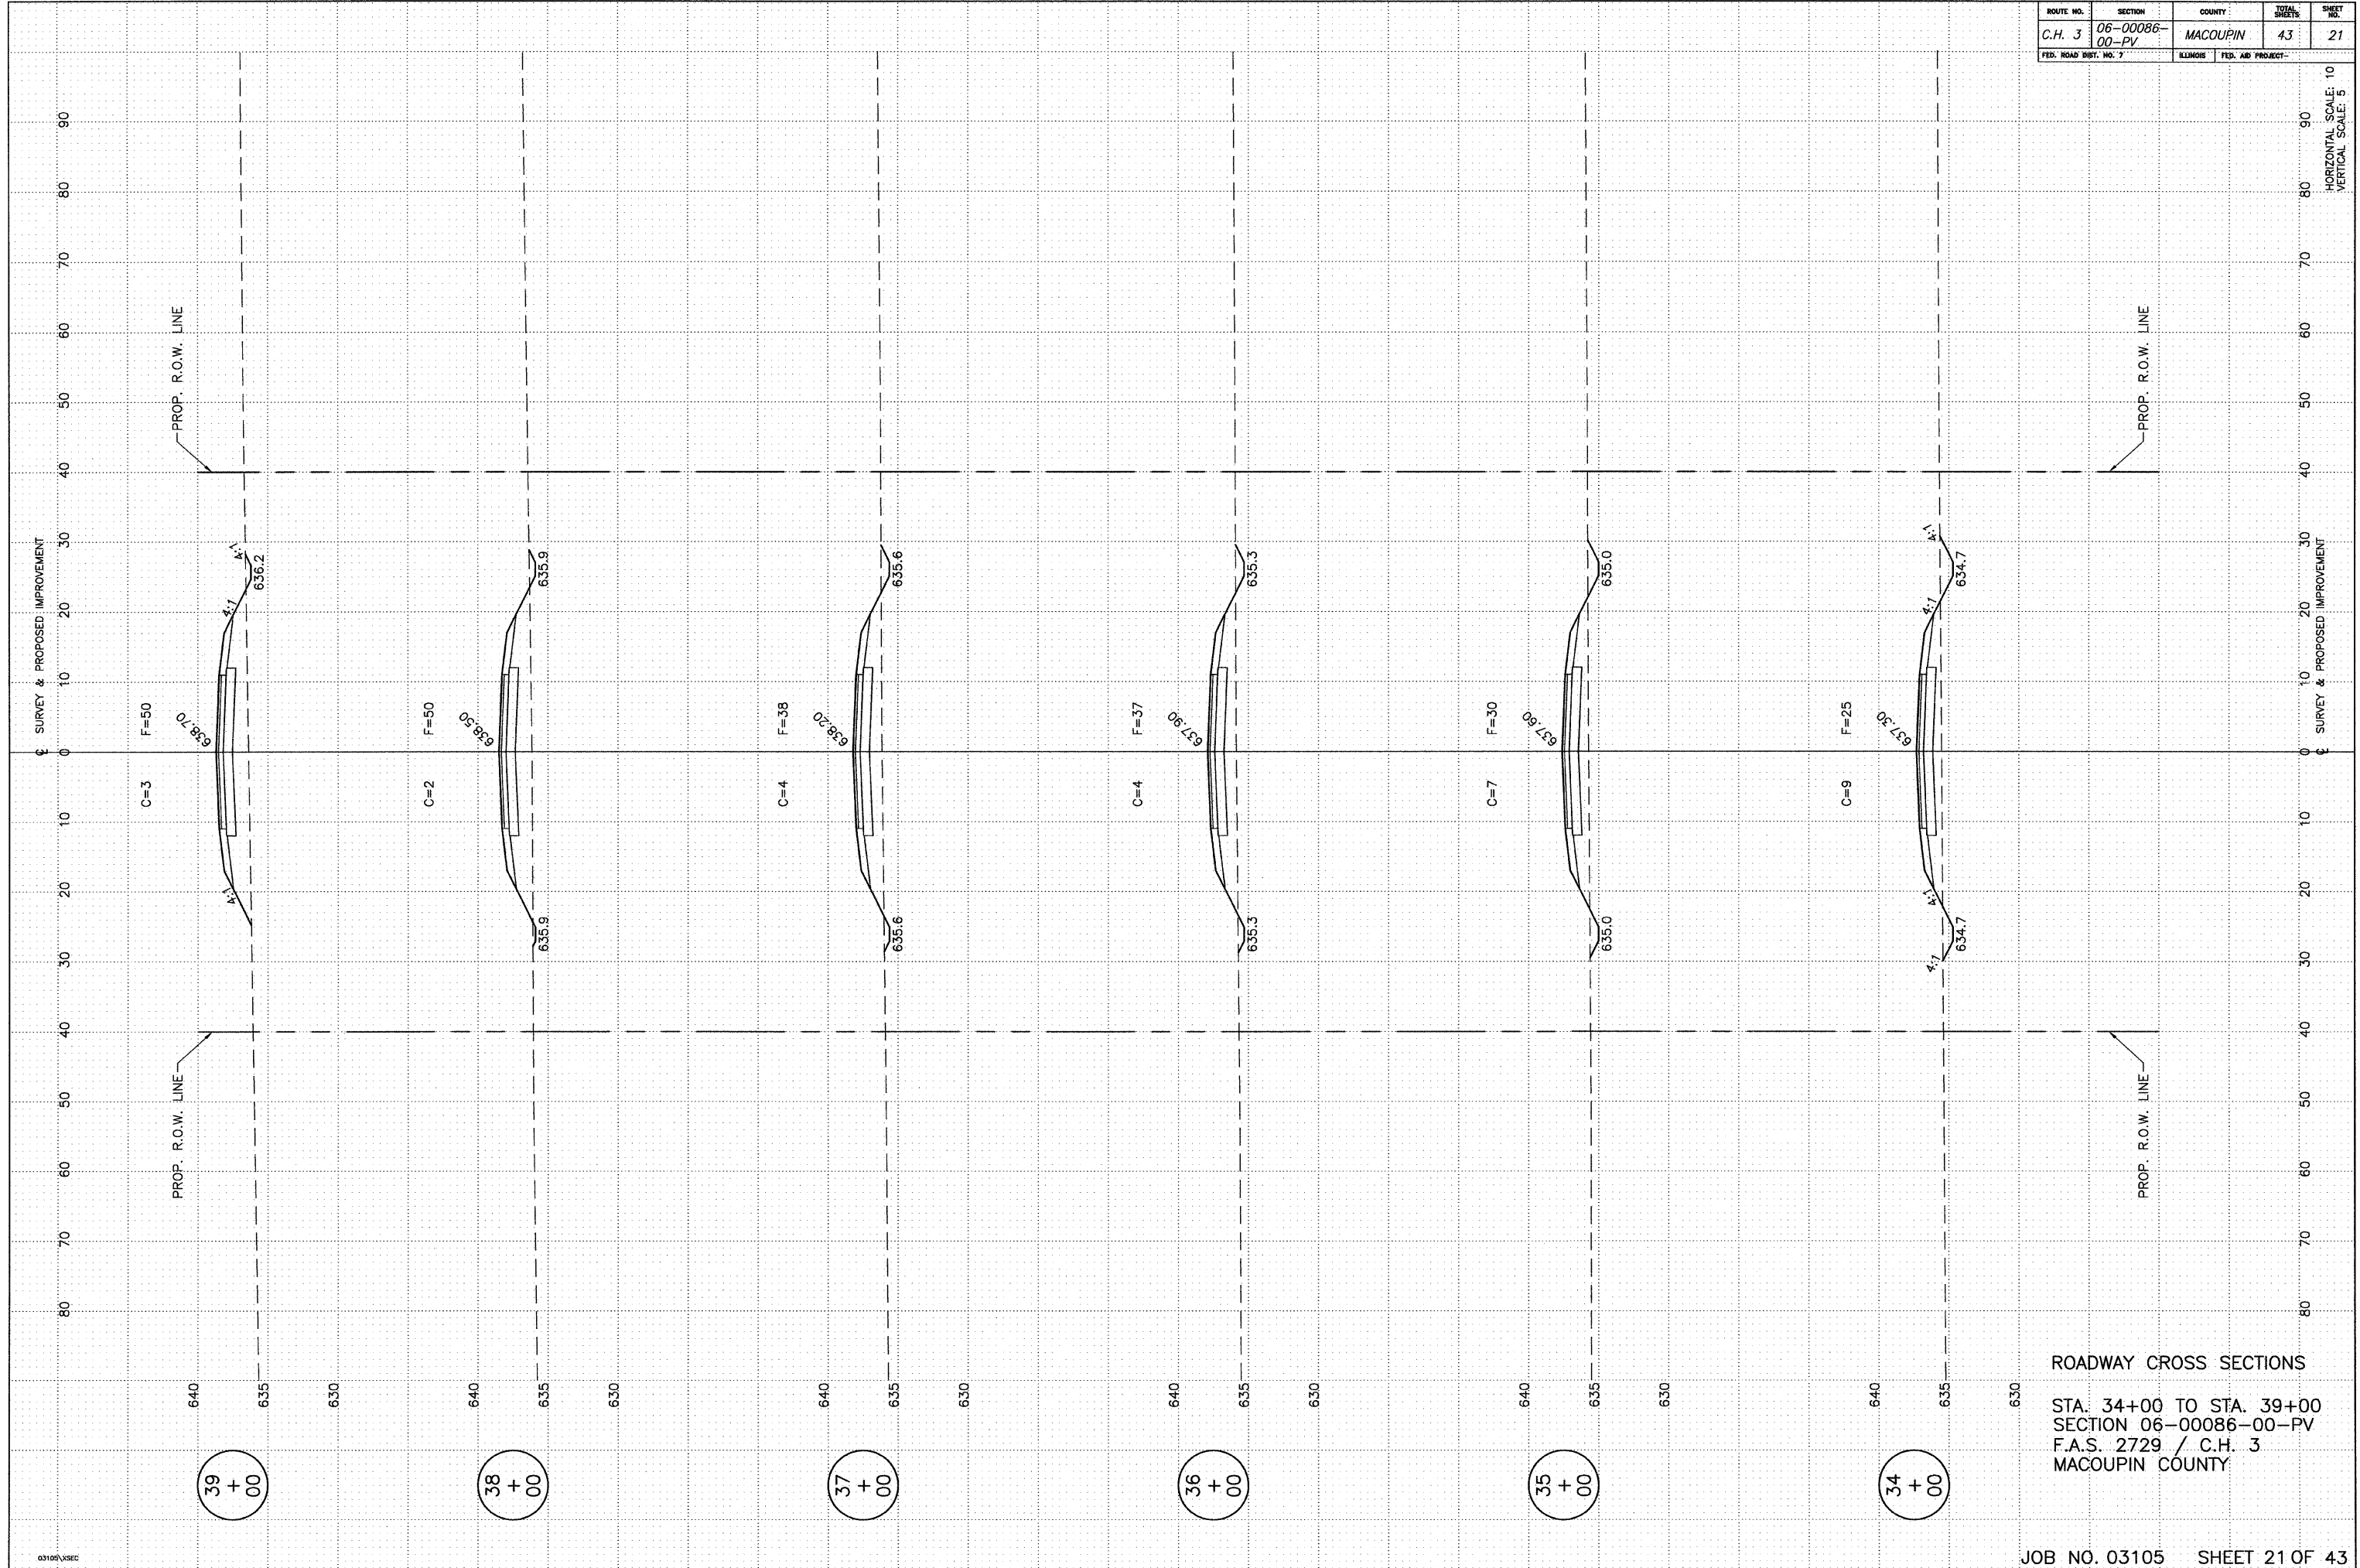

ROADWAY CROSS SECTIONS
 STA. 34+00 TO STA. 39+00
 SECTION 06-00086-00-PV
 F.A.S. 2729 / C.H. 3
 MACOUPIN COUNTY

HORIZONTAL SCALE: 10
 VERTICAL SCALE: 5