


ROUTE NO.	SECTION	COUNTY	SHEETS	SHEET NO.
C.H. 3	06-00086-00-PV	MACOUPIN	43	42
FED. ROAD DIST. NO. 7		ILLINOIS FED. AID PROJECT-		

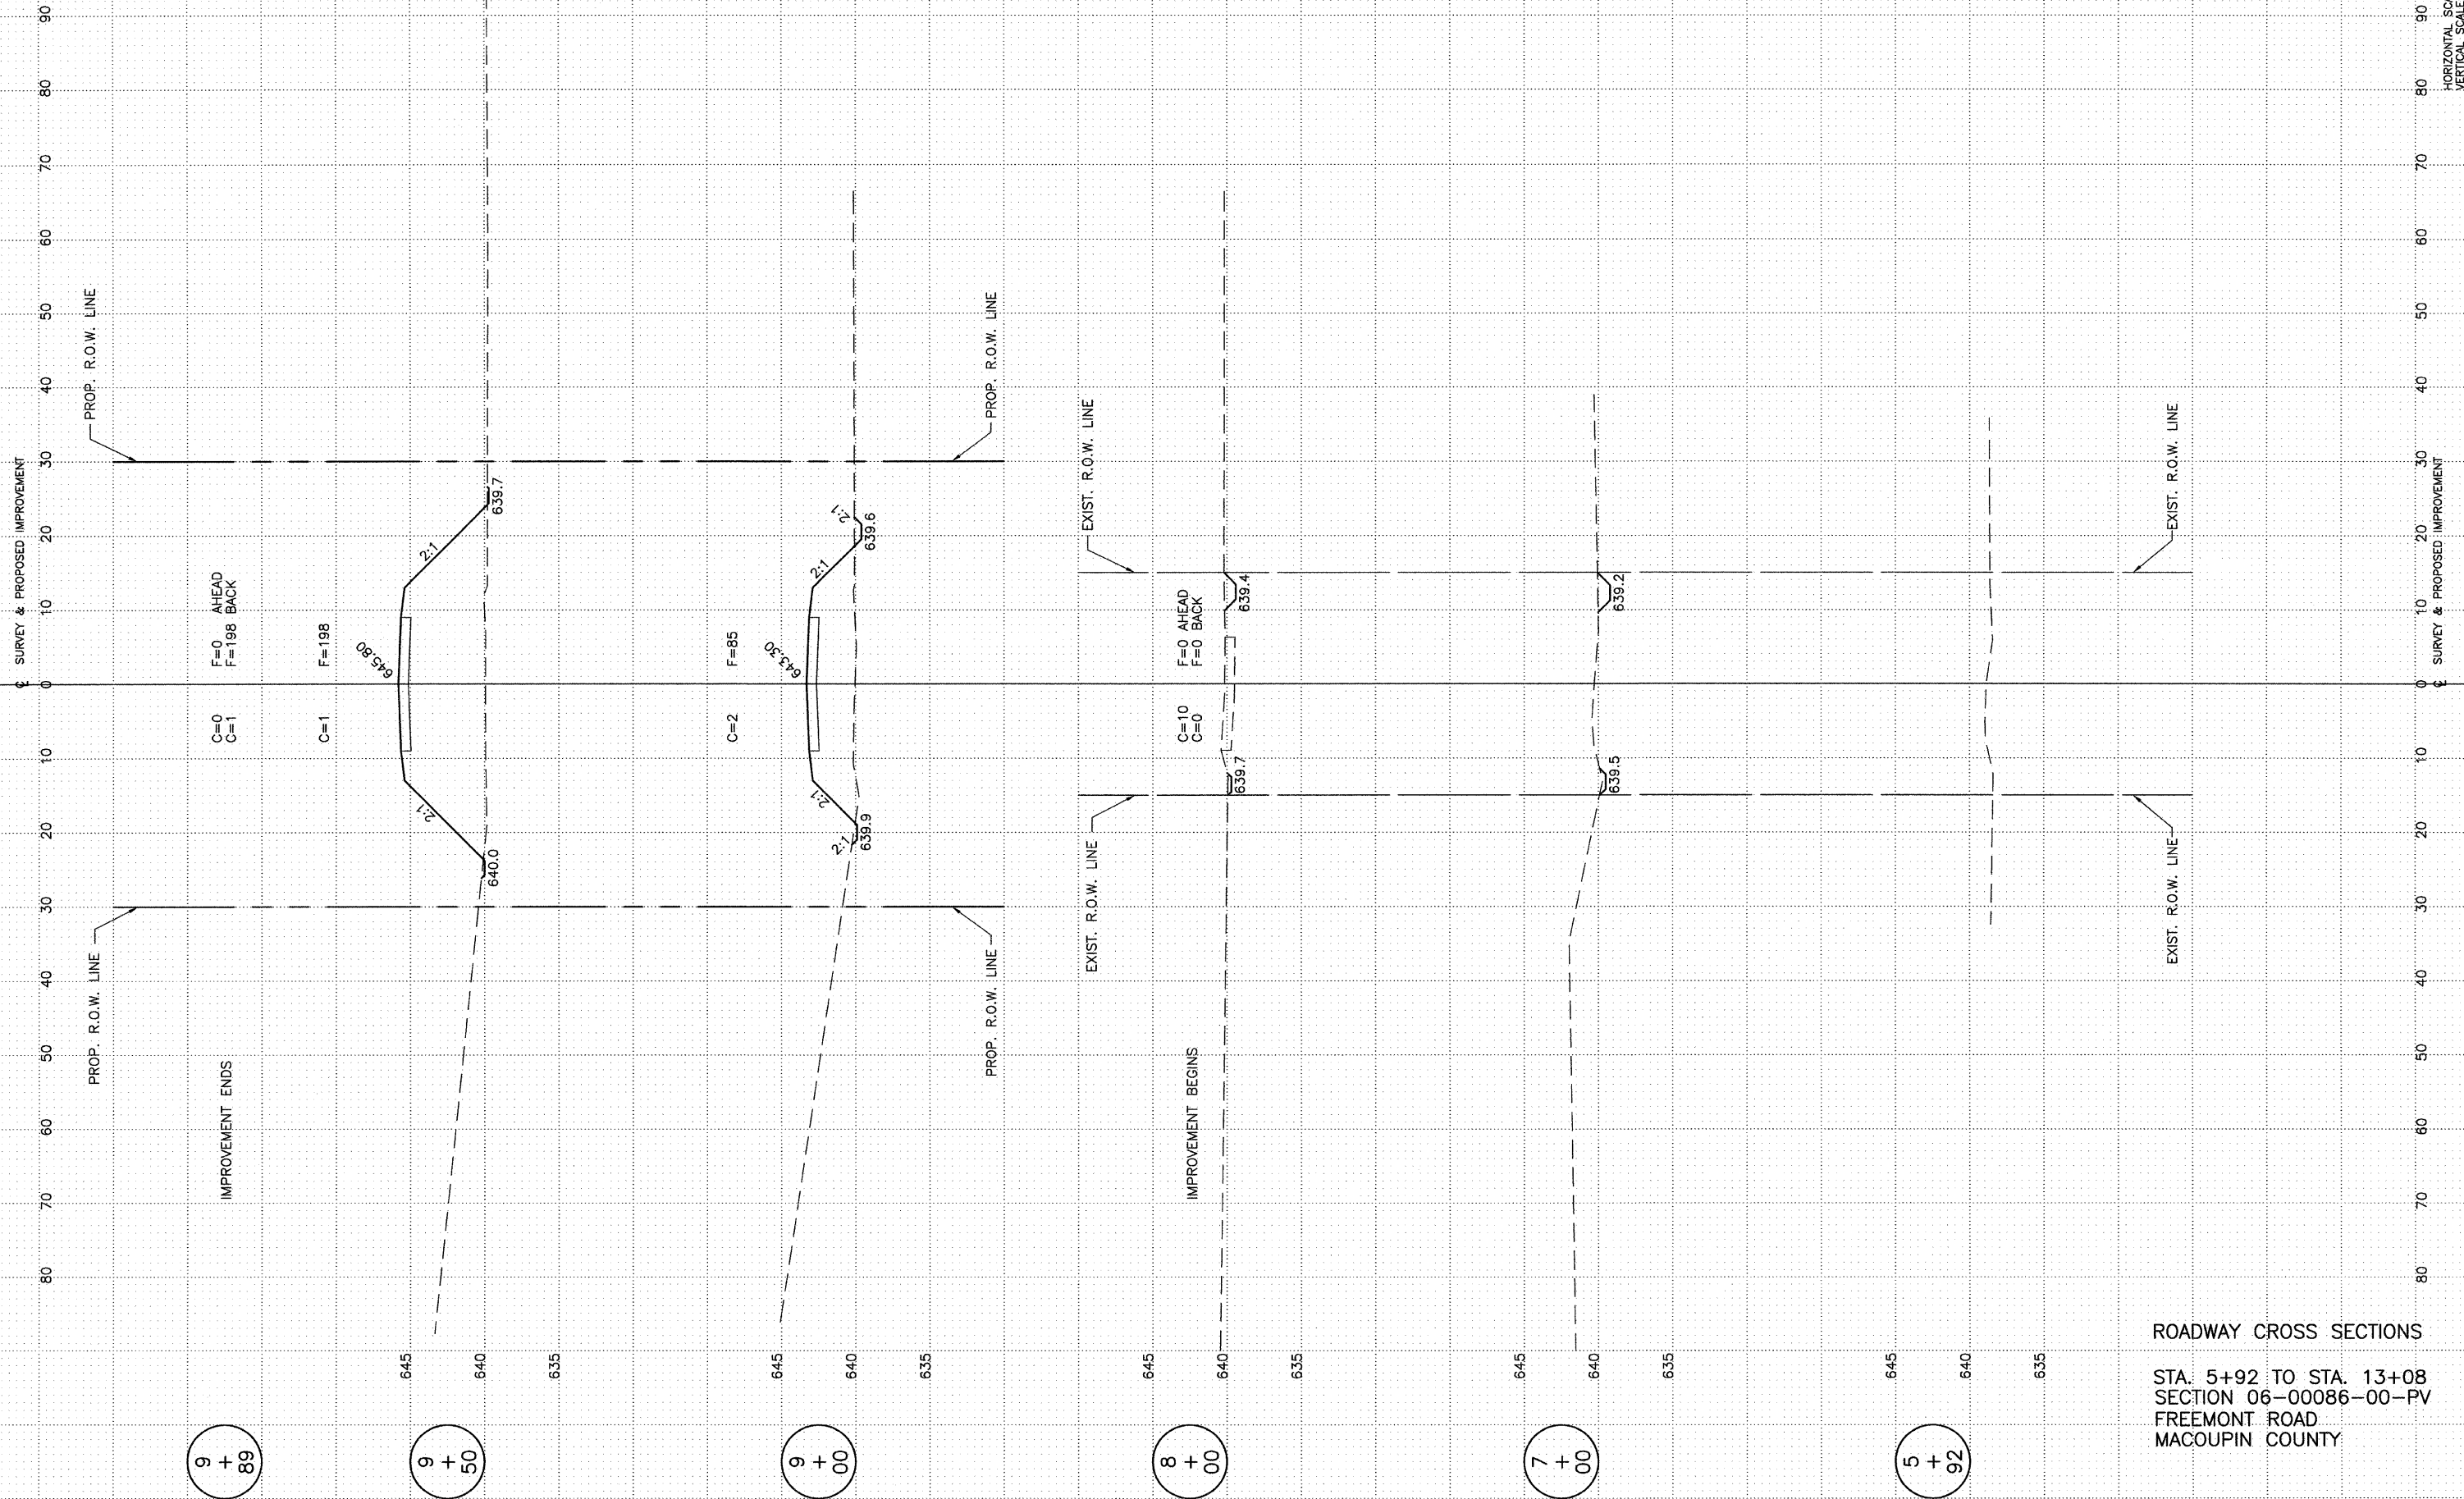

ROADWAY CROSS SECTIONS  
 STA. 5+92 TO STA. 13+08  
 SECTION 06-00086-00-PV  
 FREEMONT ROAD  
 MACOUPIN COUNTY

HORIZONTAL SCALE: 10  
 VERTICAL SCALE: 5