


PLOT DATE = 11.23.2009
 PLOT SCALE = 1/8" = 1'-0"
 USER NAME = Huyen@951

ORIGINAL SURVEY	DATE
SURVEYED	
PLotted	
NO.	

FINAL SURVEY	DATE
SURVEYED	
PLotted	
NO.	

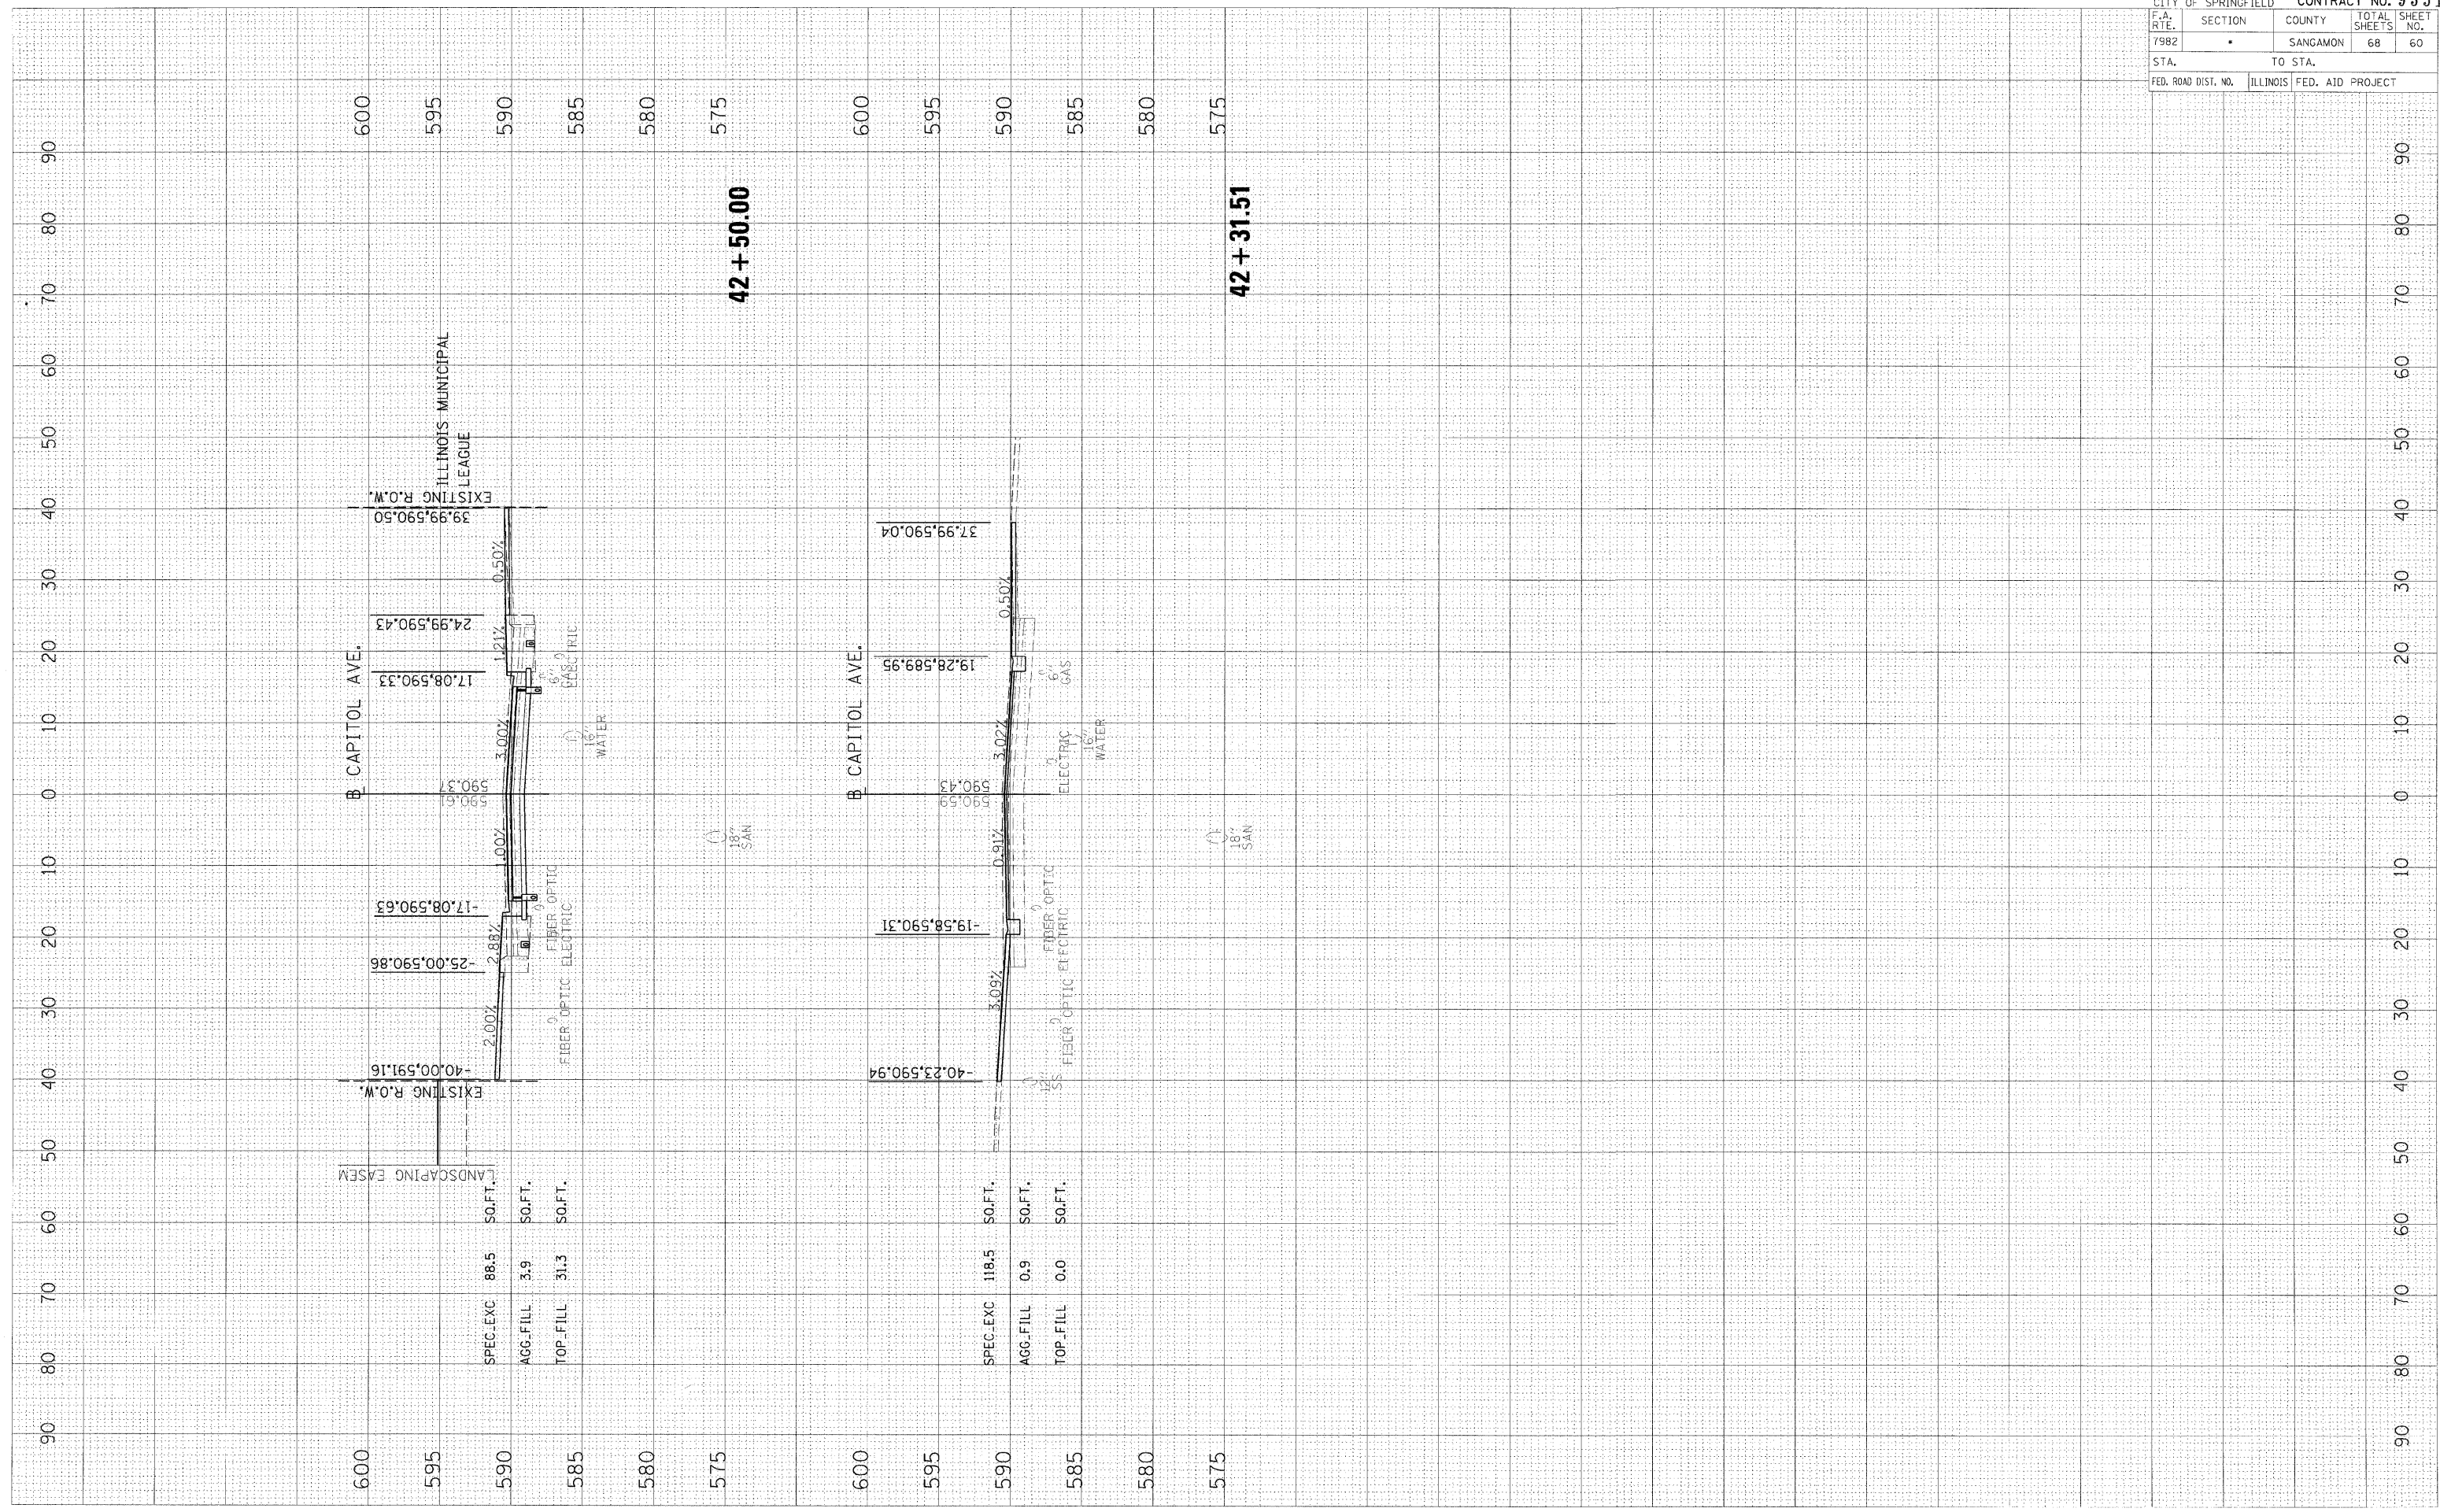

• 09-00447-03-PV				
CITY OF SPRINGFIELD				
			CONTRACT NO. 93518	
F.A. RTE.	SECTION	COUNTY	TOTAL SHEETS	SHEET NO.
79B2	*	SANGAMON	68	60
STA.		TO STA.		
FED. ROAD DIST. NO.		ILLINOIS FED. AID PROJECT		