


ORIGINAL SURVEY PLOTTED BY DATE
 NOTE BOOK NO. DATE
 AREAS CHECKED

FINAL SURVEY PLOTTED BY DATE
 NOTE BOOK NO. DATE
 AREAS CHECKED

ERICK STREET

PROP PGL

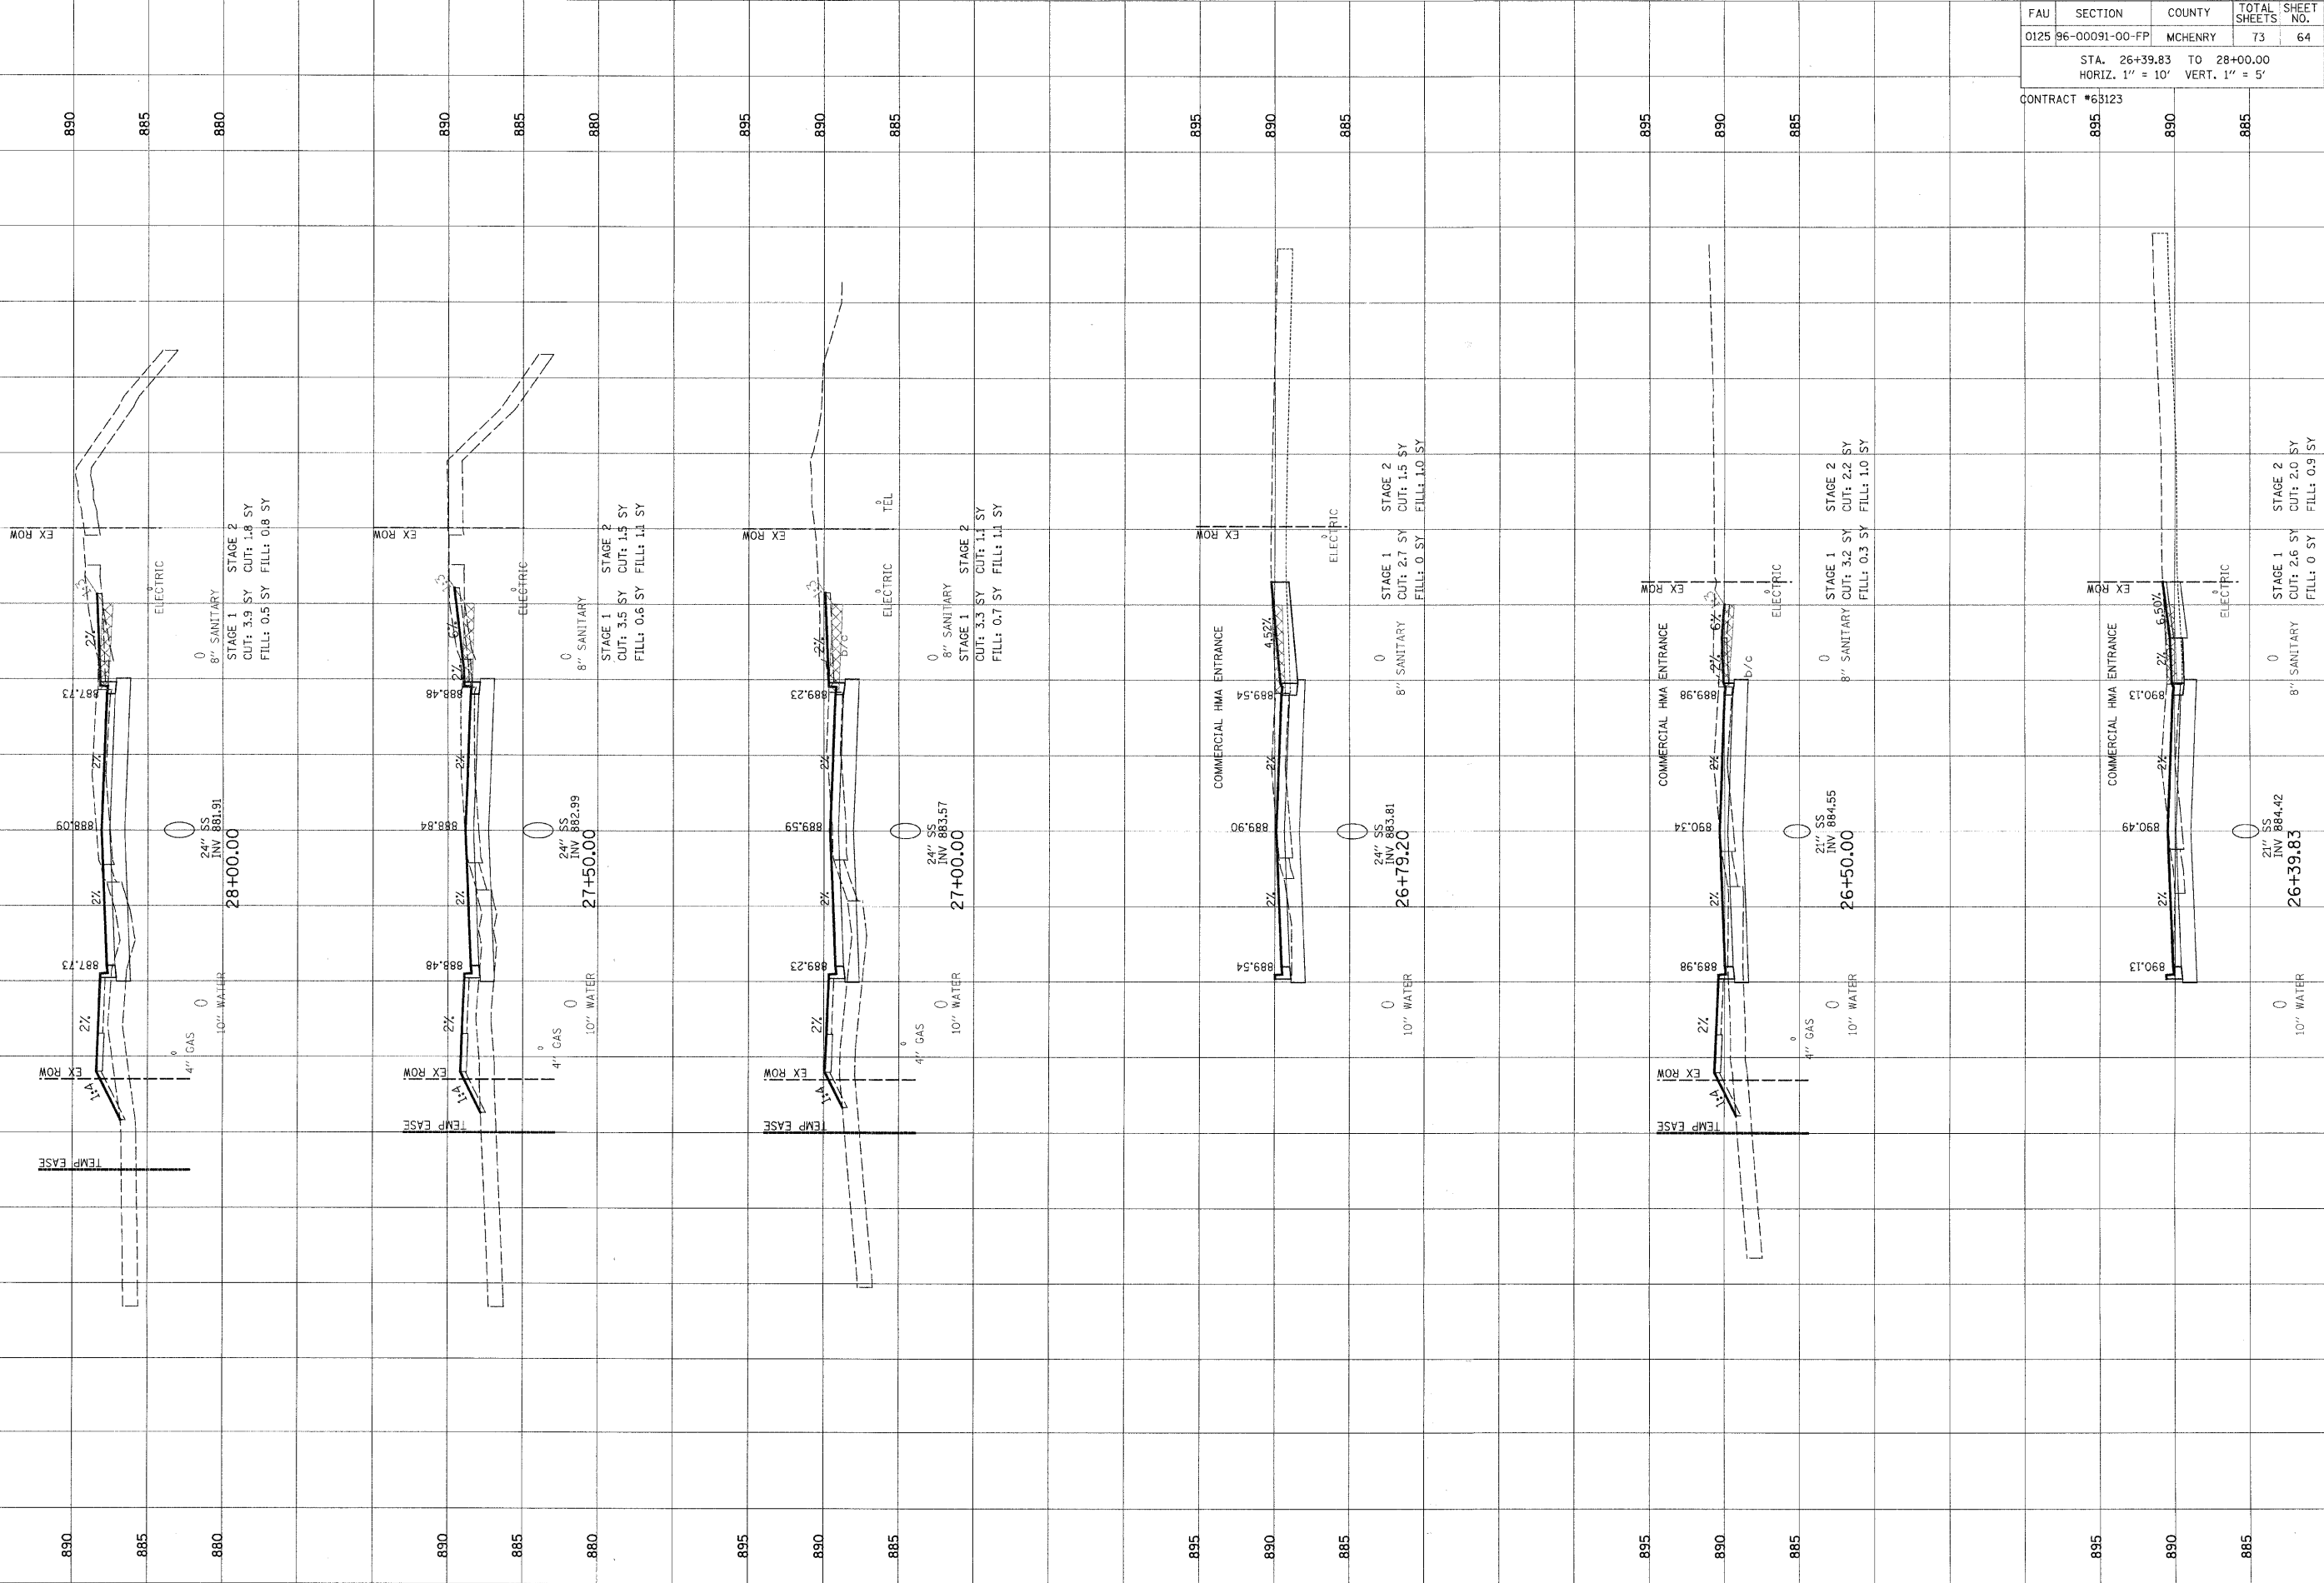

FAU	SECTION	COUNTY	TOTAL SHEETS	SHEET NO.
0125	96-00091-00-FP	MCHENRY	73	64
STA. 26+39.83 TO 28+00.00				
HORIZ. 1" = 10' VERT. 1" = 5'				

CONTRACT #63123

80 70 60 50 40 30 20 10 0 10 20 30 40 50 60 70 80