



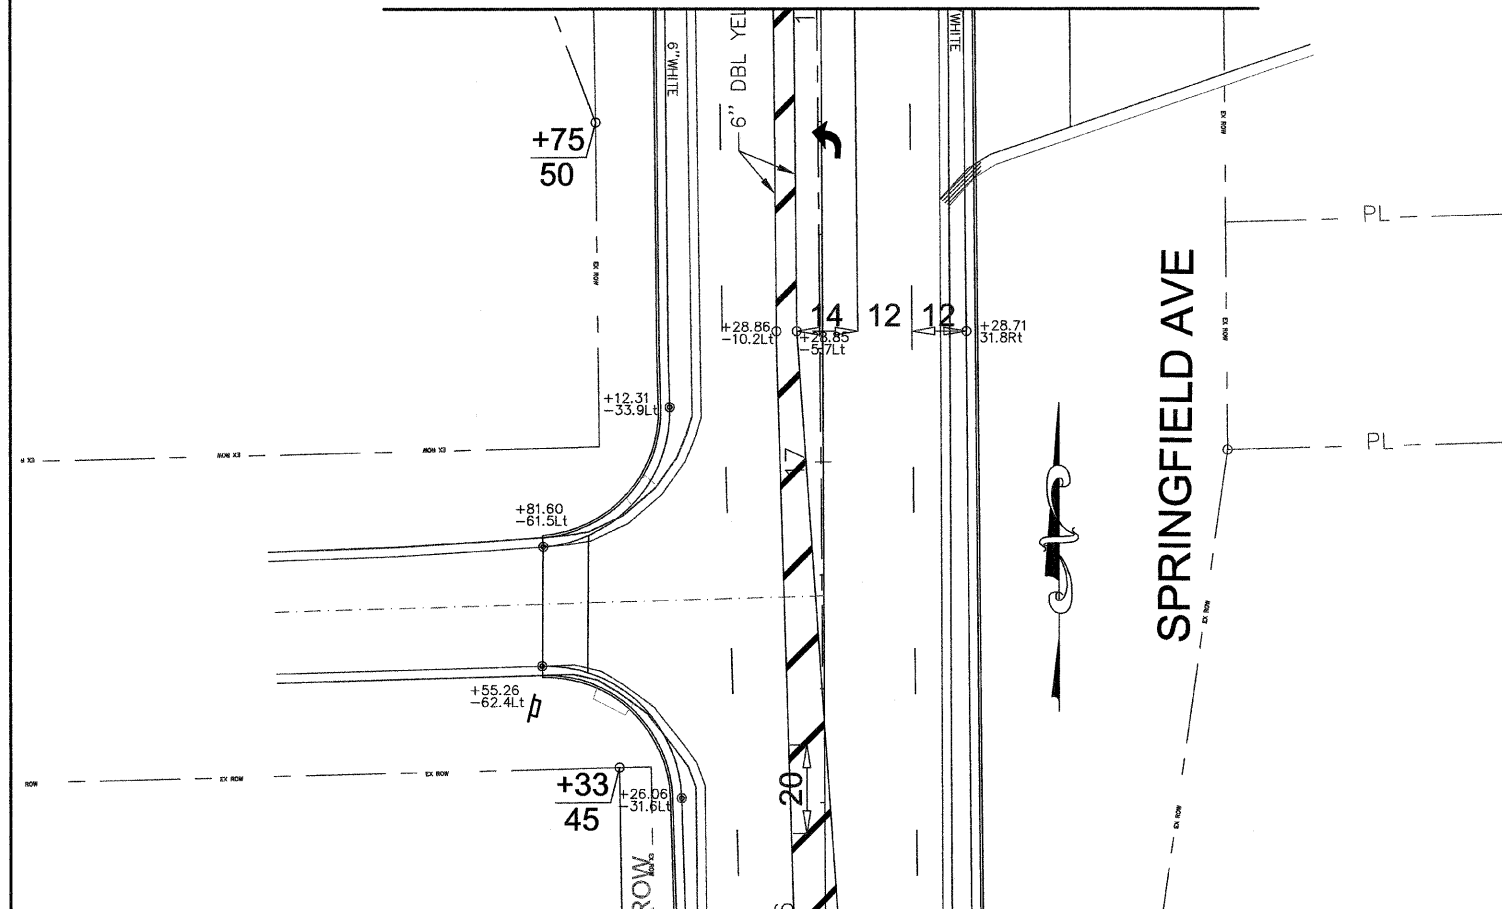

MATCH LINE 16+00

MATCH LINE 18+00

MATCH LINE 16+00

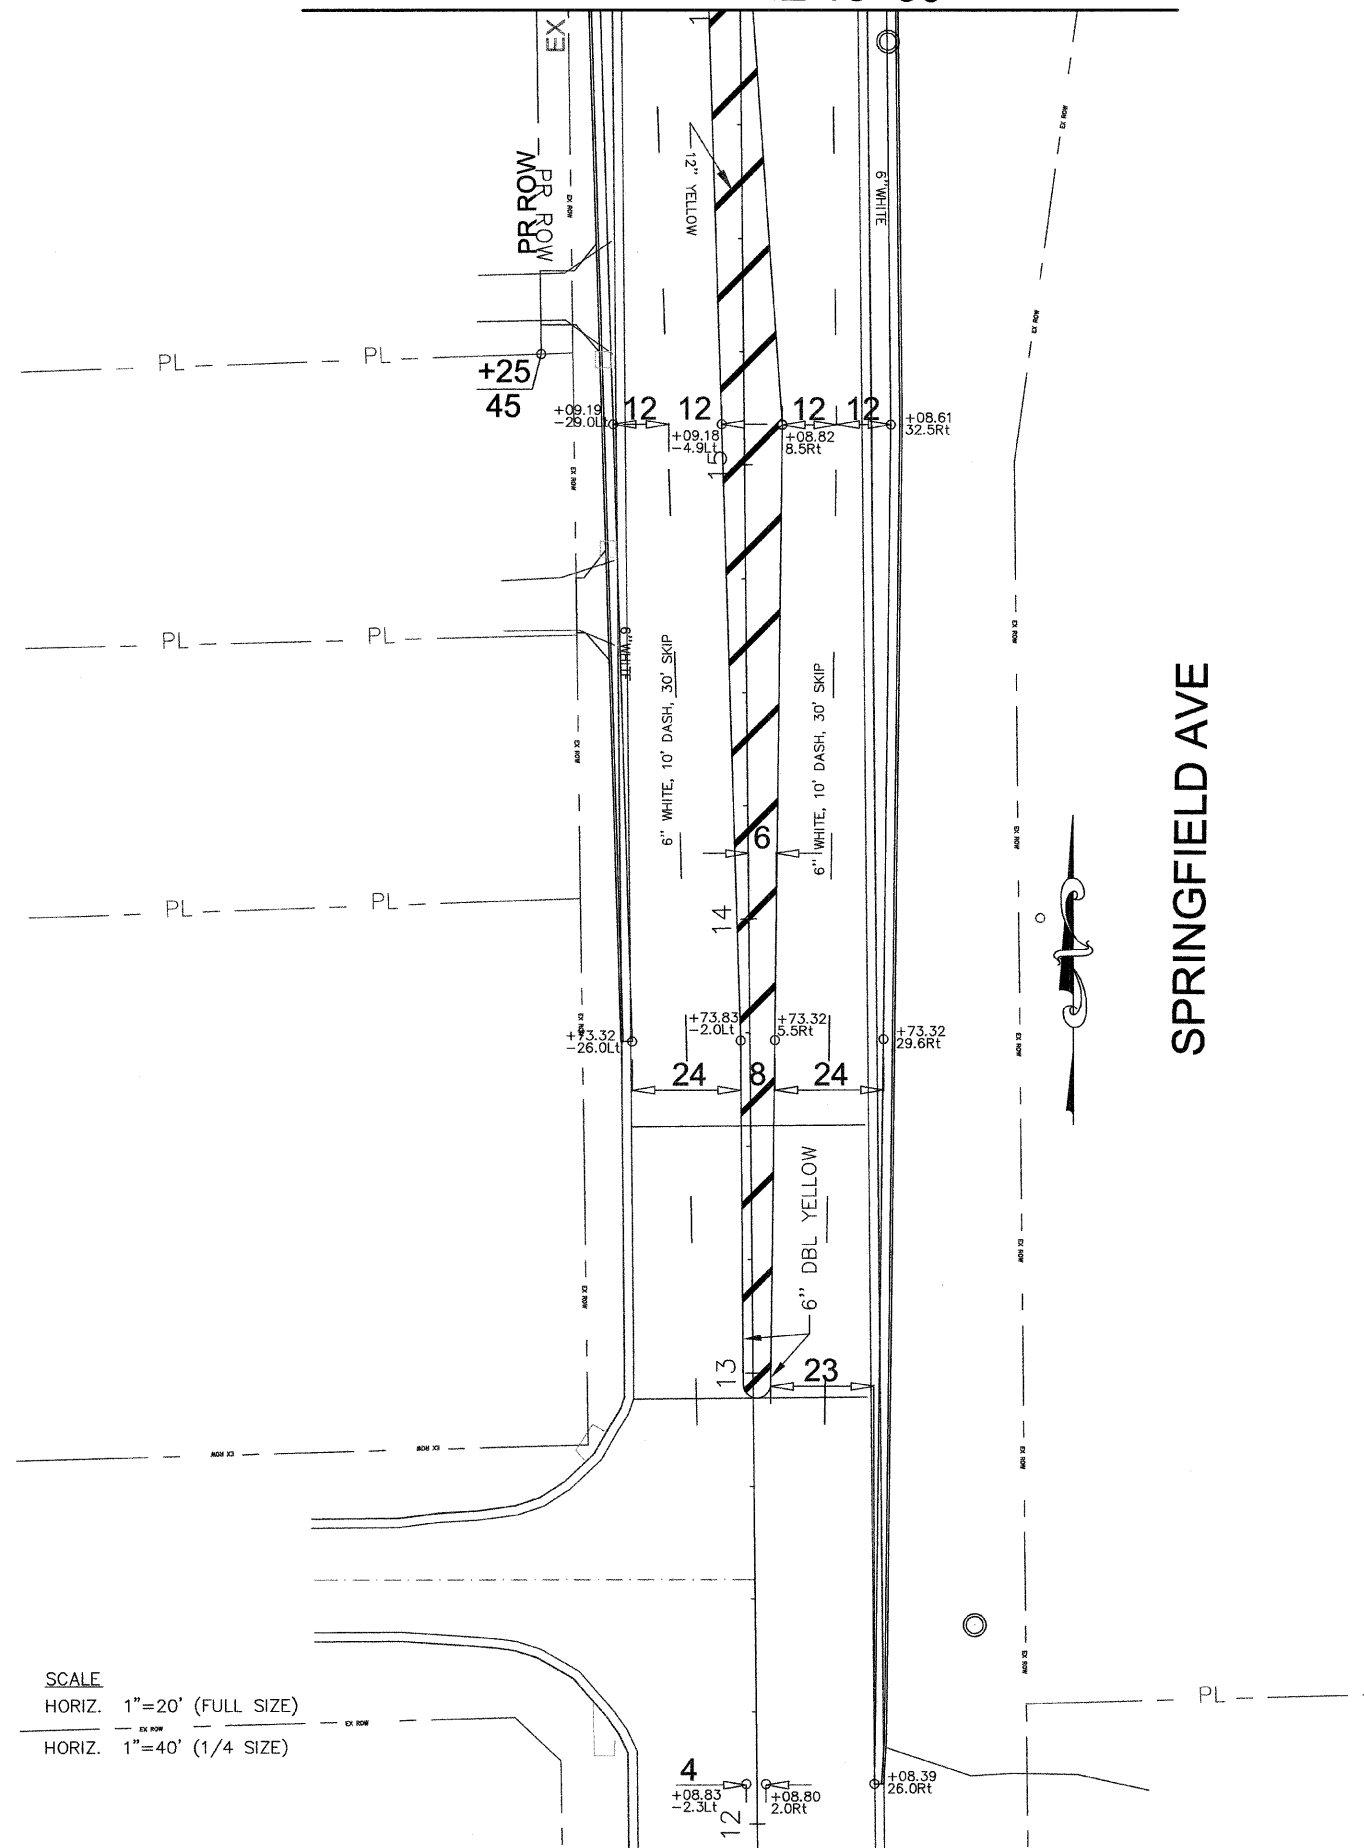

SPRINGFIELD AVE

SPRINGFIELD AVE

SCALE
 HORIZ. 1"=20' (FULL SIZE)
 HORIZ. 1"=40' (1/4 SIZE)