


* 110.121RS-611RS-4110B8R			
F.A.P. RTE	SECTION	COUNTY	TOTAL SHEETS
64	*	PEORIA	186
STA.		TO STA.	
FED. ROAD DISTRICT NO.		ILLINOIS	ILL. RTE 29
CONTRACT 68903			

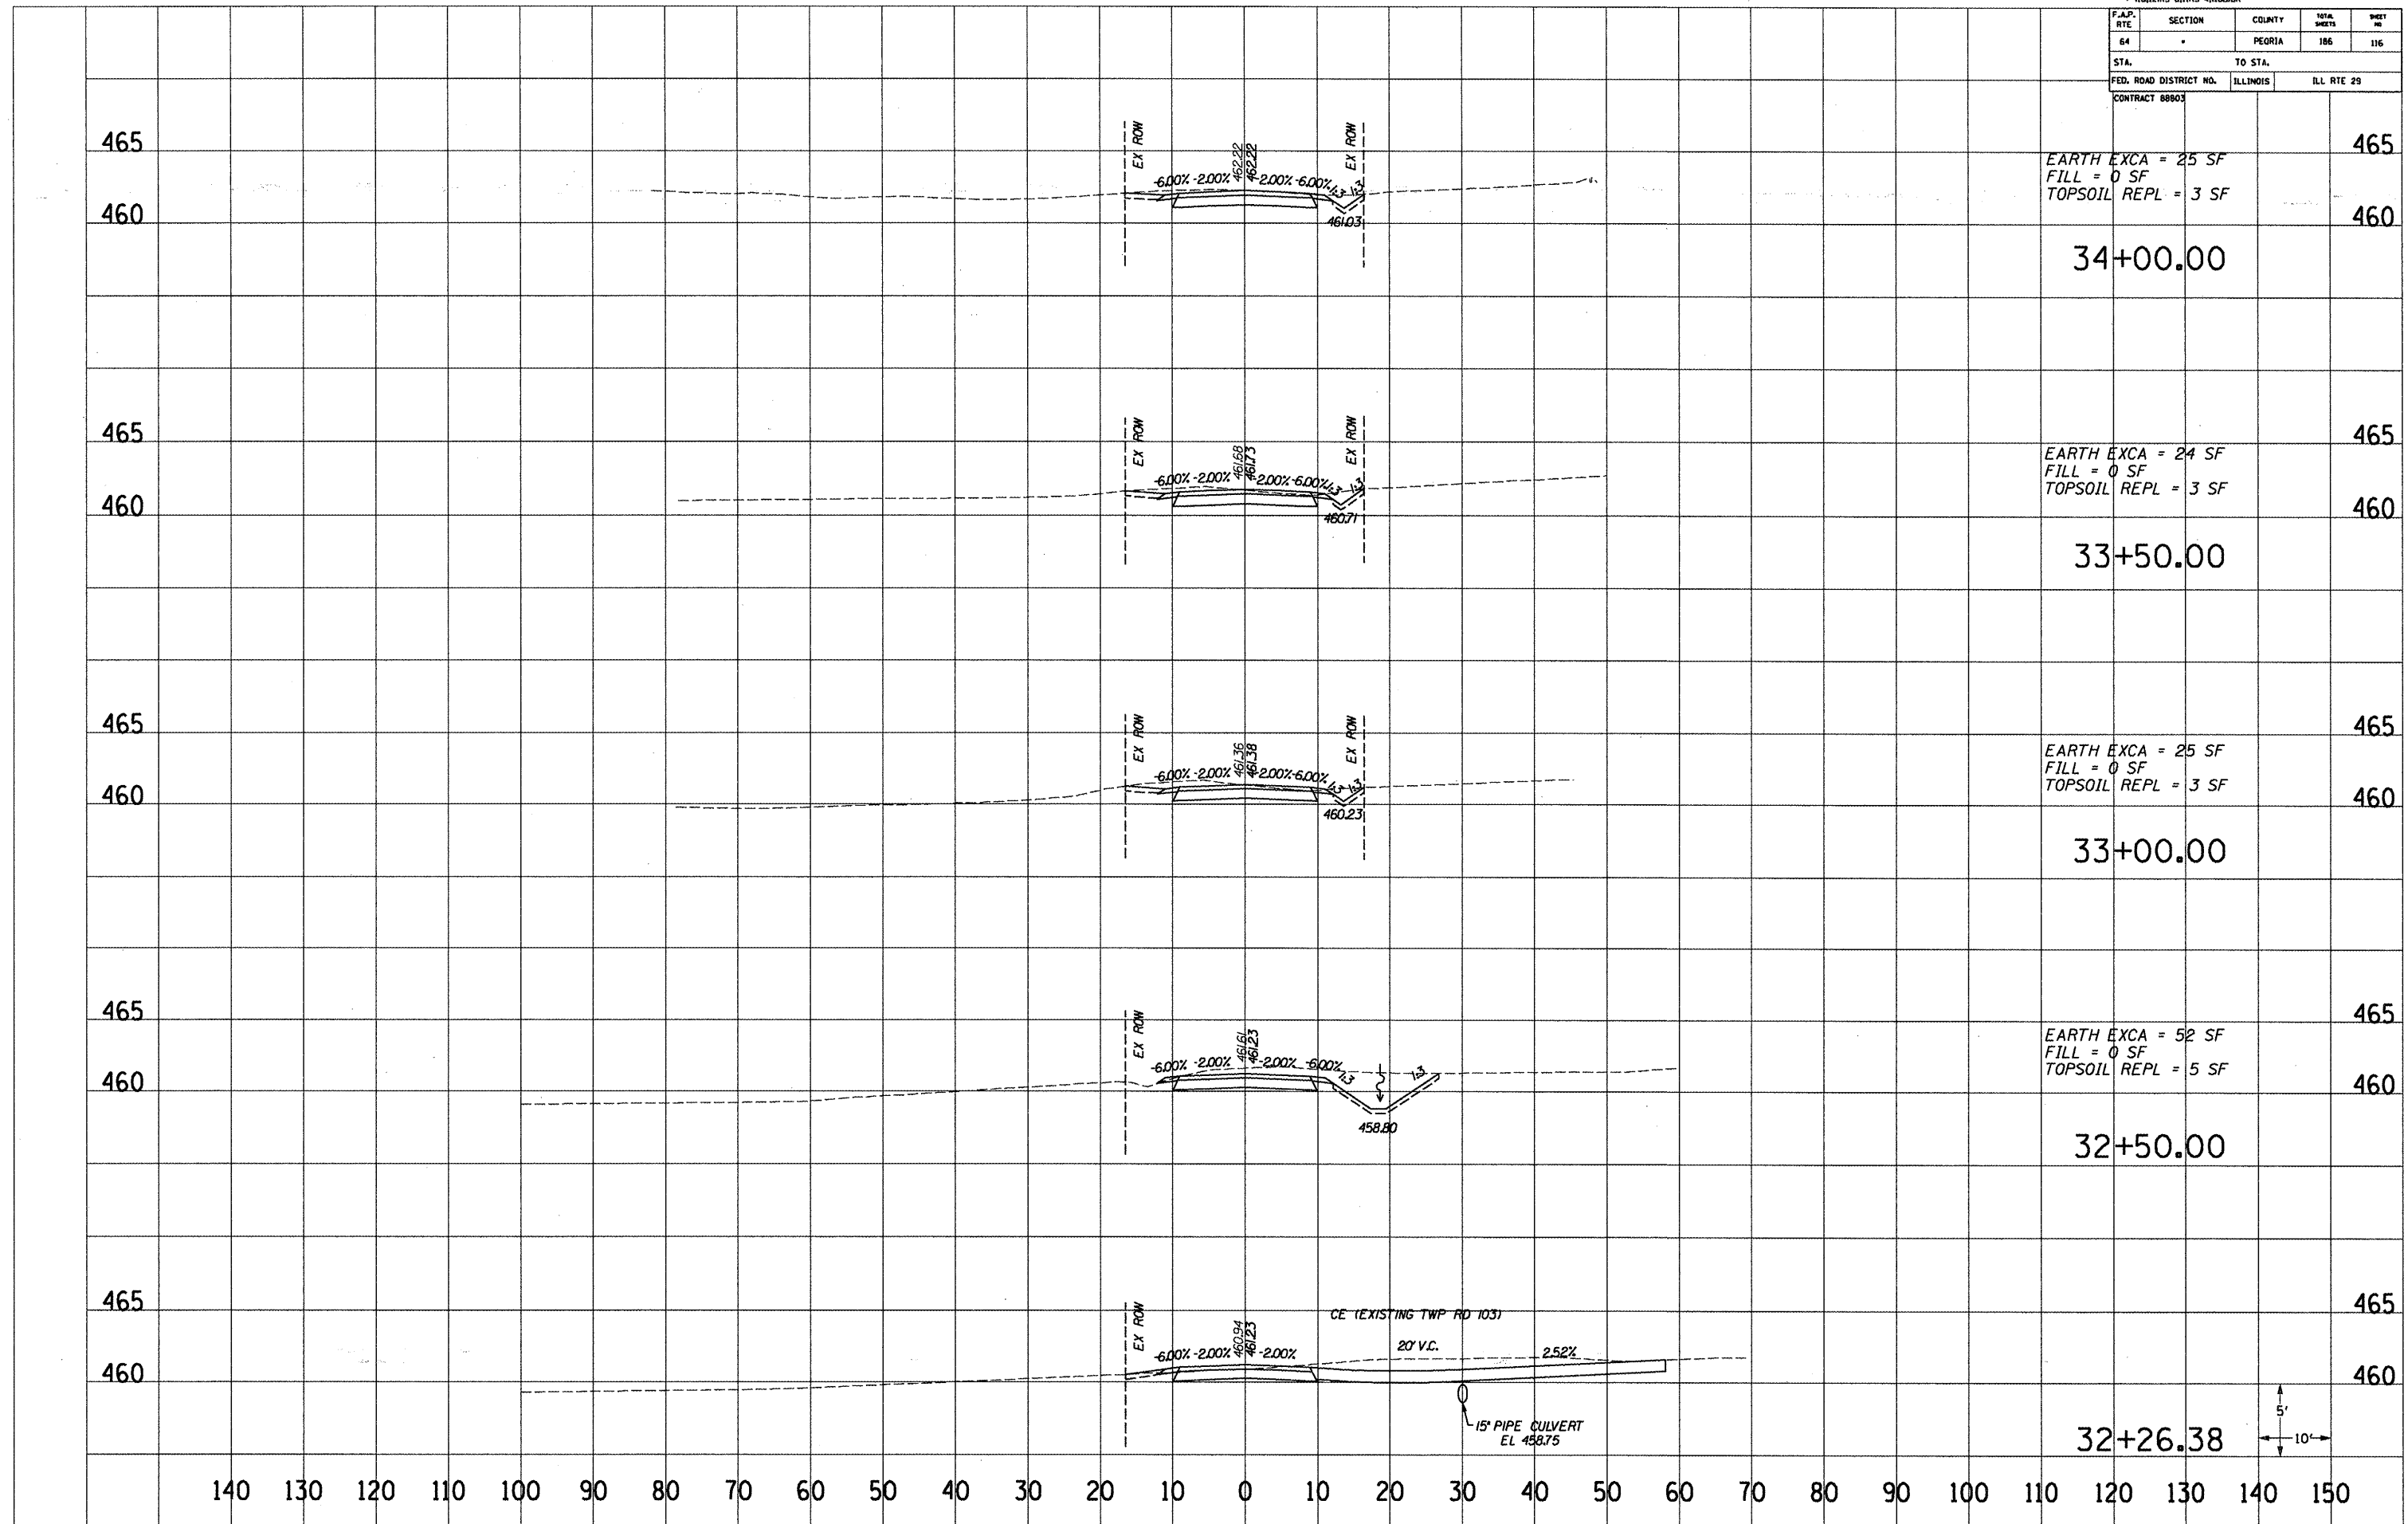

RELOCATED TR103