
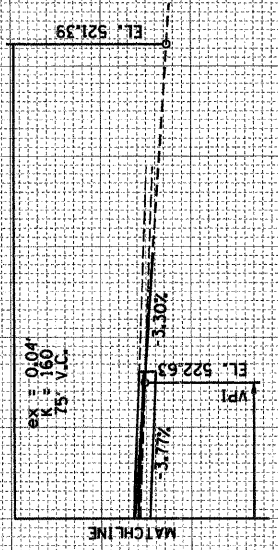
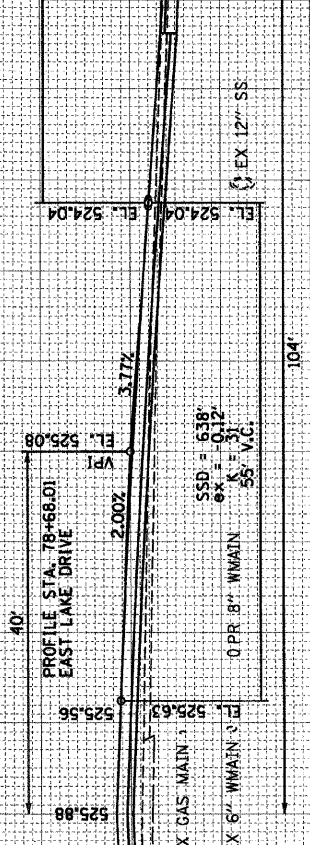


F.A.U. RTE.	SECTION	COUNTY	TOTAL SHEETS	SHEET NO.
8894	05-00073-01-PV	MADISON	68	50
STA. 78+00.00 TO STA. 79+00.00				
FED. ROAD DIST. NO.	ILLINOIS	FEDERAL AID PROJECT		

FINAL SURVEY	BY	DATE
CONSIDERED		
NOTED		
APPROVED		

ORIGINAL SURVEY	BY	DATE
APPROVED		
NOTED		
APPROVED		

PLOT DATE = 12/8/2008
 FILE NAME = I:\work\p11a\074618\plan\sheet\050073-01-PV.dwg
 PLOT SCALE = 10.0000 / IN.
 USER NAME = Burt Miller

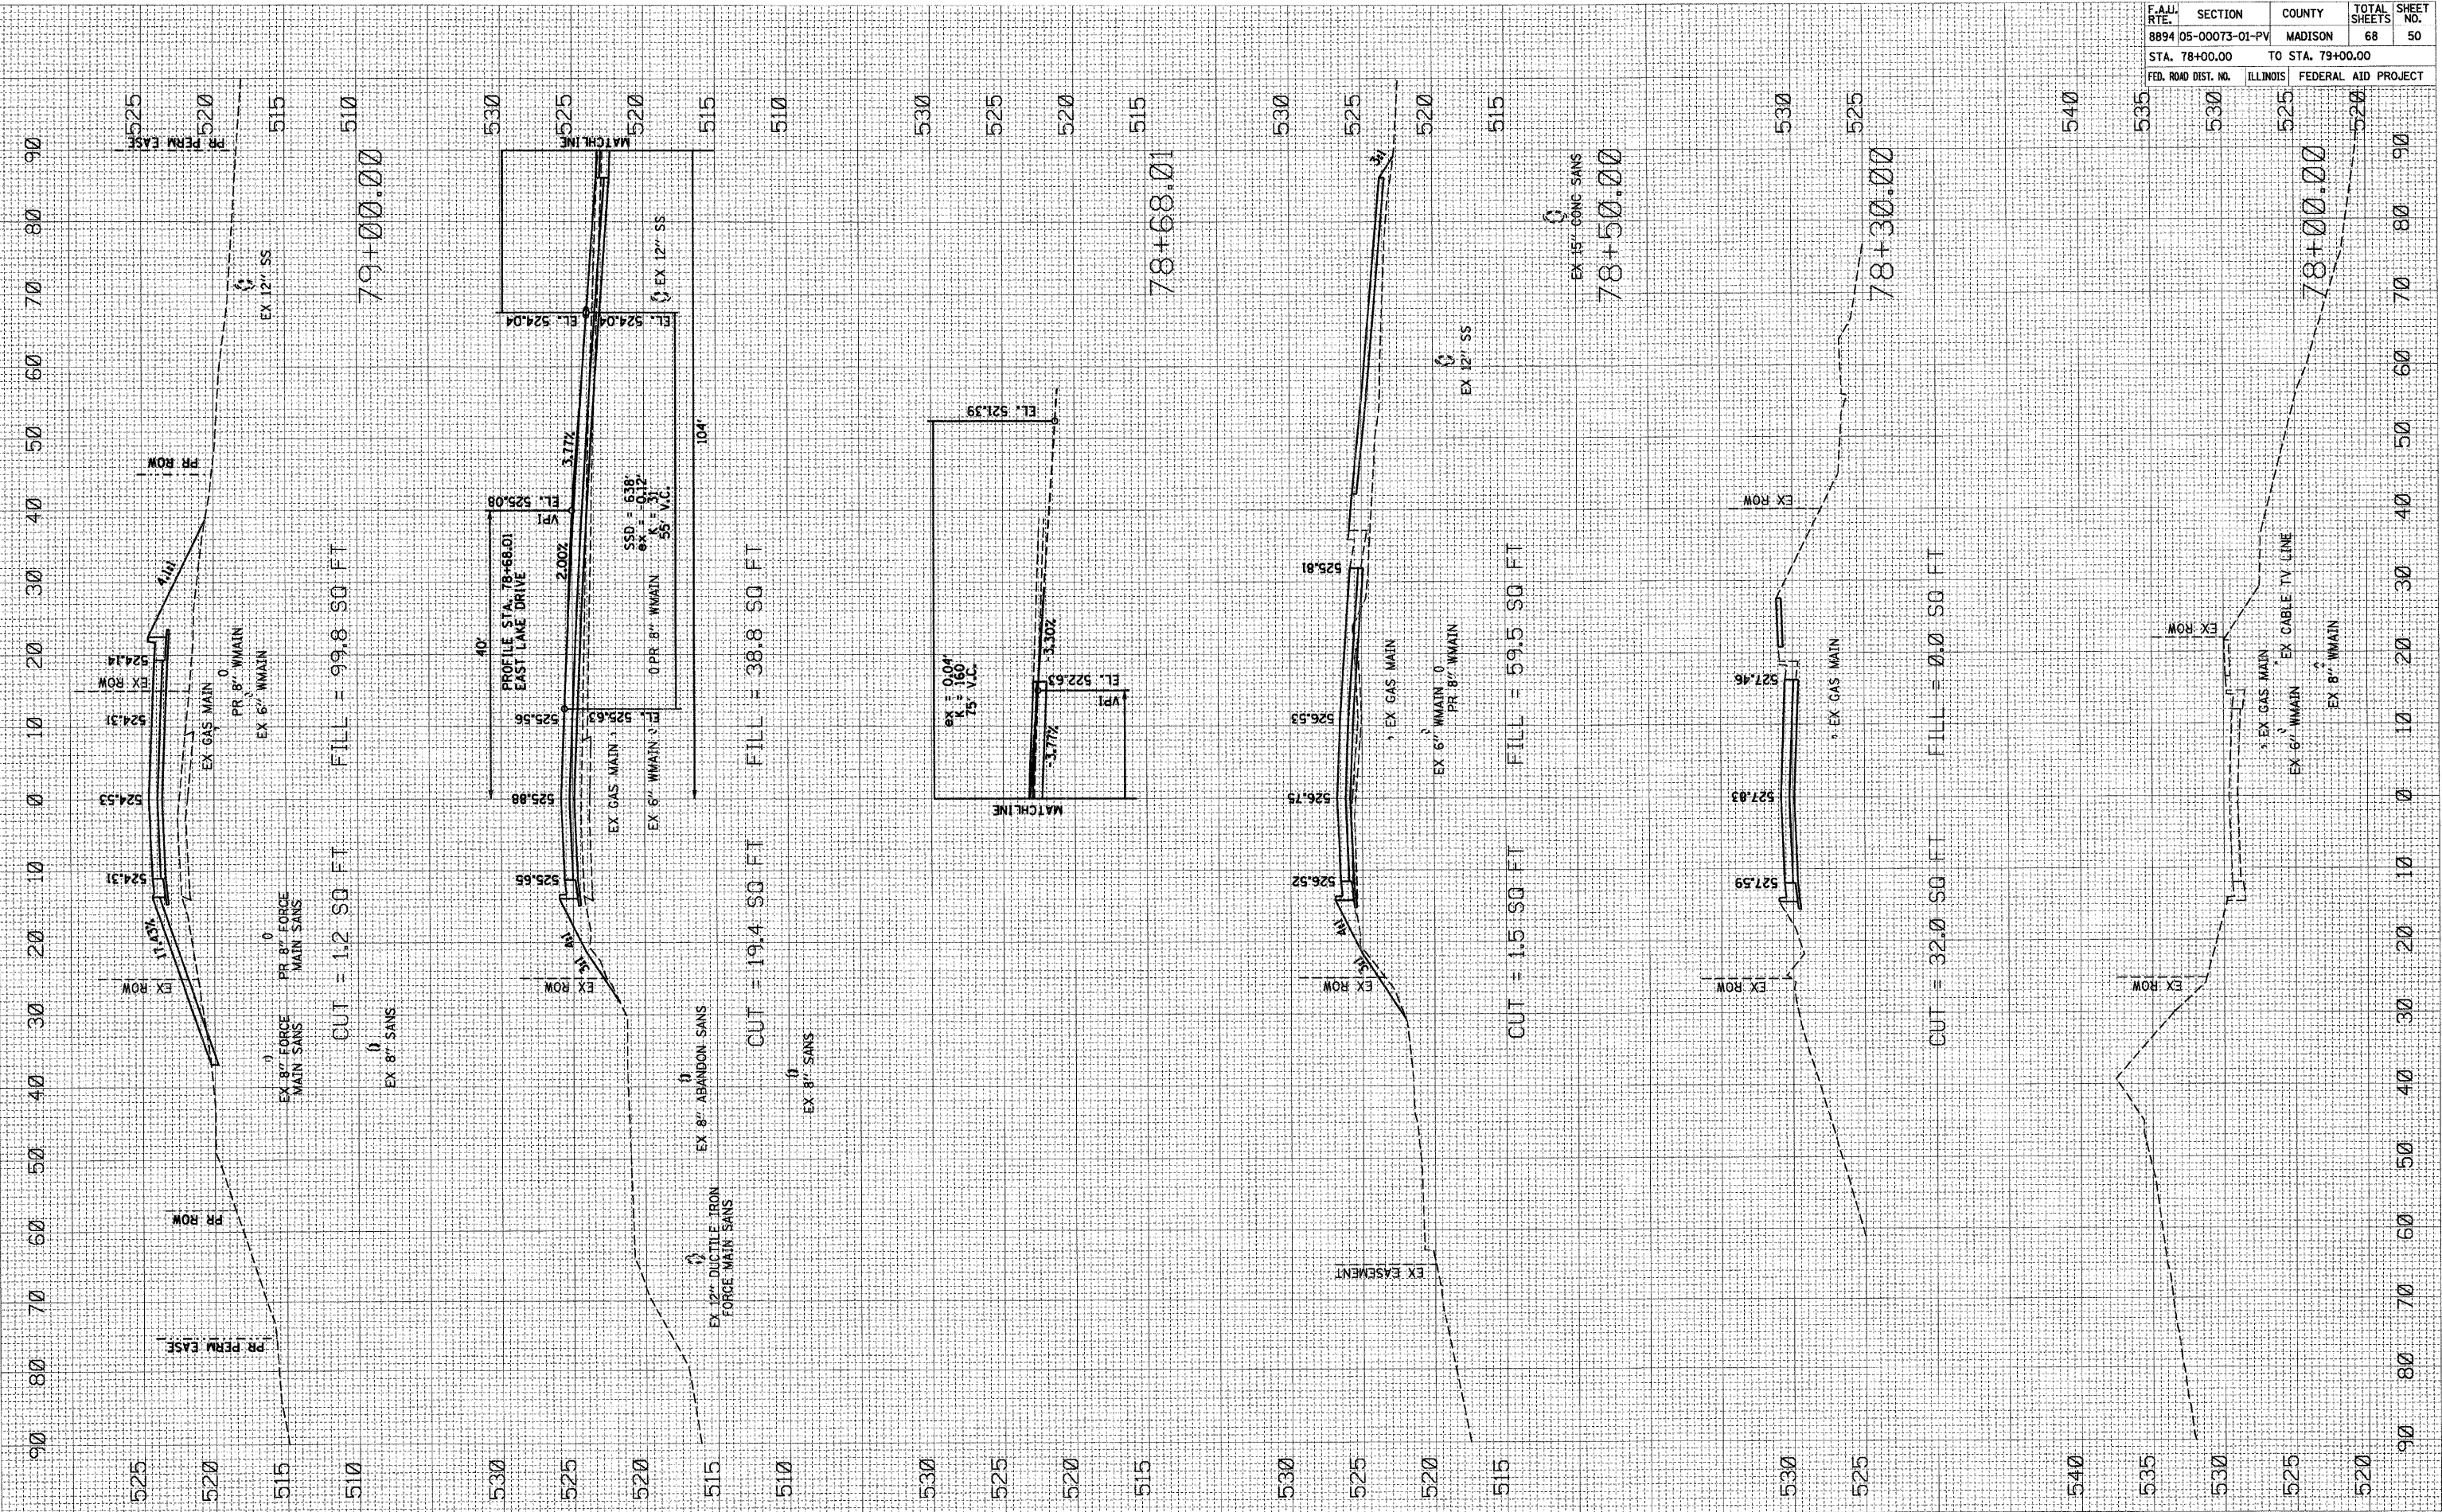

GERBER ROAD: STA 78+00.00 TO STA 79+00.00

SCALE H: 1" = 10'
 V: 1" = 5'