

BE002

465  
22+50.00  
460

465  
22+25.00  
460

465  
22+00.00  
460


465  
21+75.00  
460

465  
21+50.00  
460

FINAL SURVEY	DATE
SURVEYED	BY
PLOTTED	
NOTE BOOK	
TEMPLATE	
AREAS CHECKED	
NO.	

ORIGINAL SURVEY	DATE
SURVEYED	BY
PLOTTED	
NOTE BOOK	
TEMPLATE	
AREAS CHECKED	
NO.	

FILE NAME = P:\07\1859\01\Main Apron Xsec.dgn

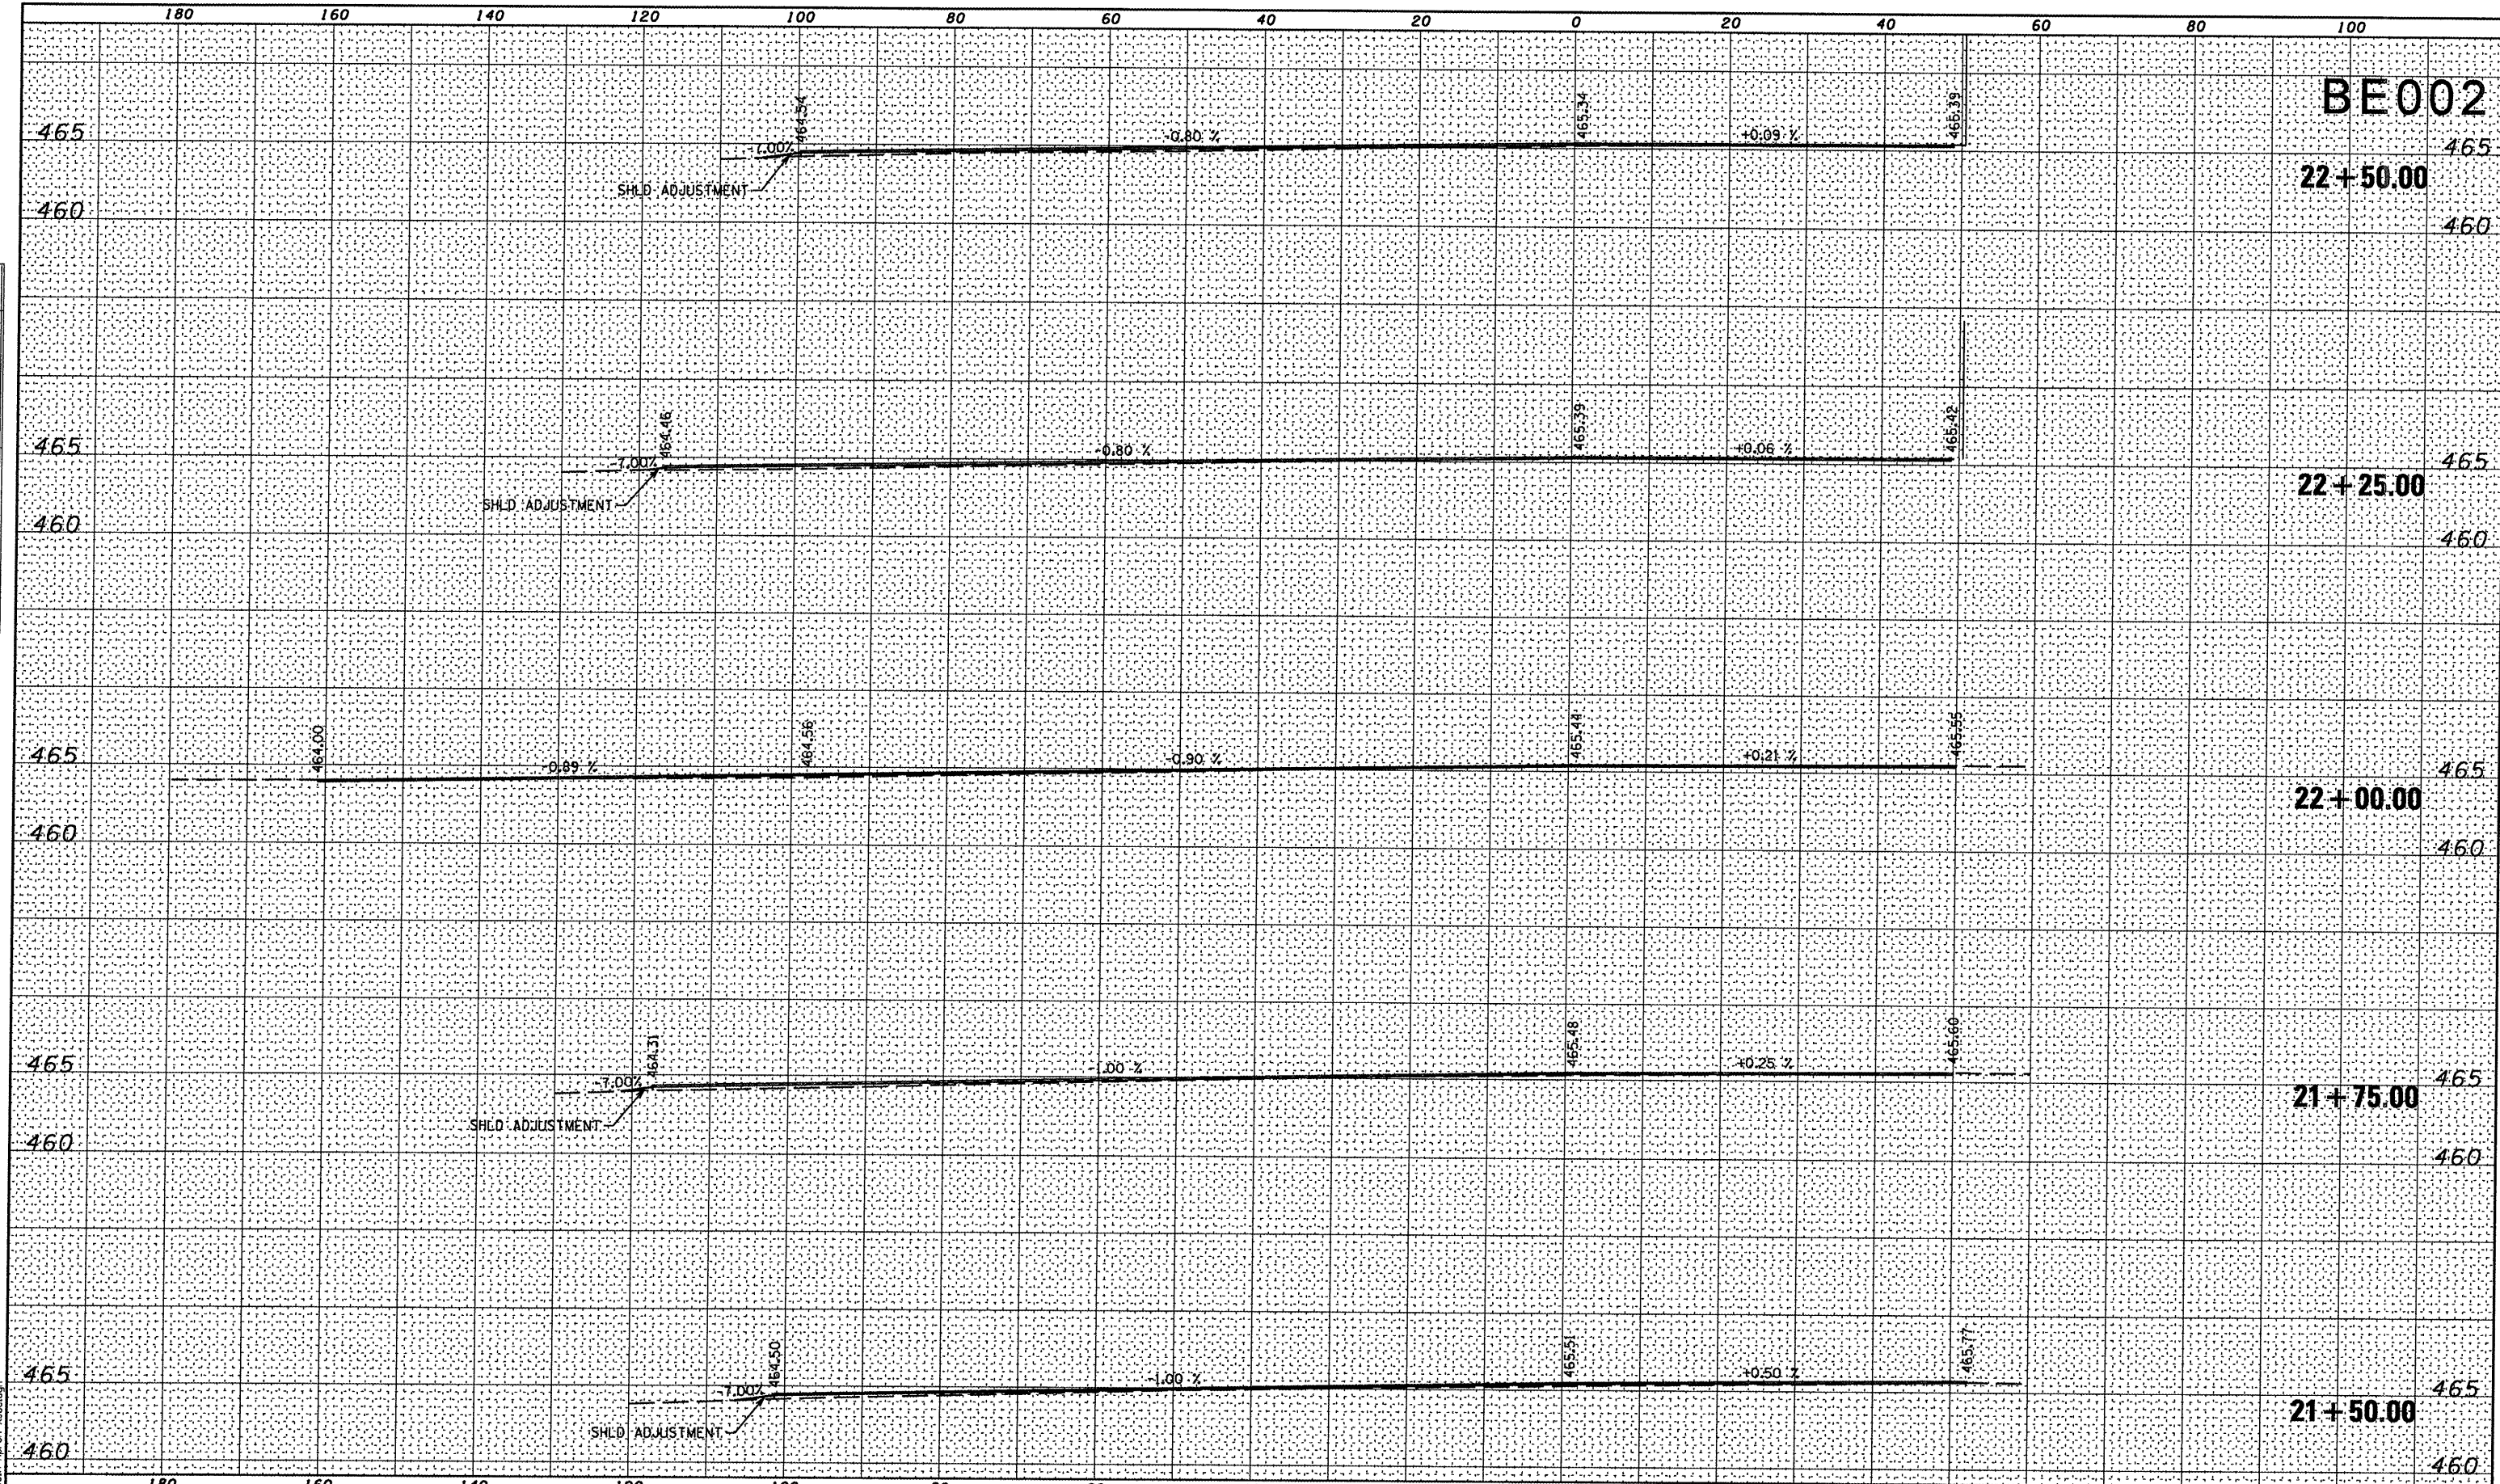

DATE	REVISION

GREATER BEARDSTOWN MUNICIPAL AIRPORT  
CITY OF BEARDSTOWN, BEARDSTOWN, ILLINOIS

FILENAME	Main Apron Xsec.dgn	
PLOT SCALE	20,000' / IN.	
DATE	JANUARY 9, 2009	
SHEET 24 OF 40 SHEETS		
LAYOUT	MGM	04/22/08
DRAWN	MGM	04/22/08
REVIEWED	RHB	05/06/08



**BENTON & ASSOCIATES, INC.**  
1970 W. LAFAYETTE AVE., JACKSONVILLE IL 62650  
(217) 245-4146 (217) 245-4149 FAX

KIRKSVILLE MISSOURI  
MACOMB ILLINOIS  
ST. LOUIS MISSOURI

CROSS SECTIONS - MAIN APRON  
STA. 21+50.00 TO STA. 22+50.00

ILL. PROJ. NO. K06-3749      A.I.P. PROJ. NO. 3-17-0004-B12