


BE002

DATE	
BY	
FINAL SURVEY	SURVEYED
NOTE BOOK NO.	PLOTTED
	TEMPLATE
	AREAS CHECKED

DATE	
BY	
ORIGINAL SURVEY	SURVEYED
NOTE BOOK NO.	PLOTTED
	TEMPLATE
	AREAS CHECKED

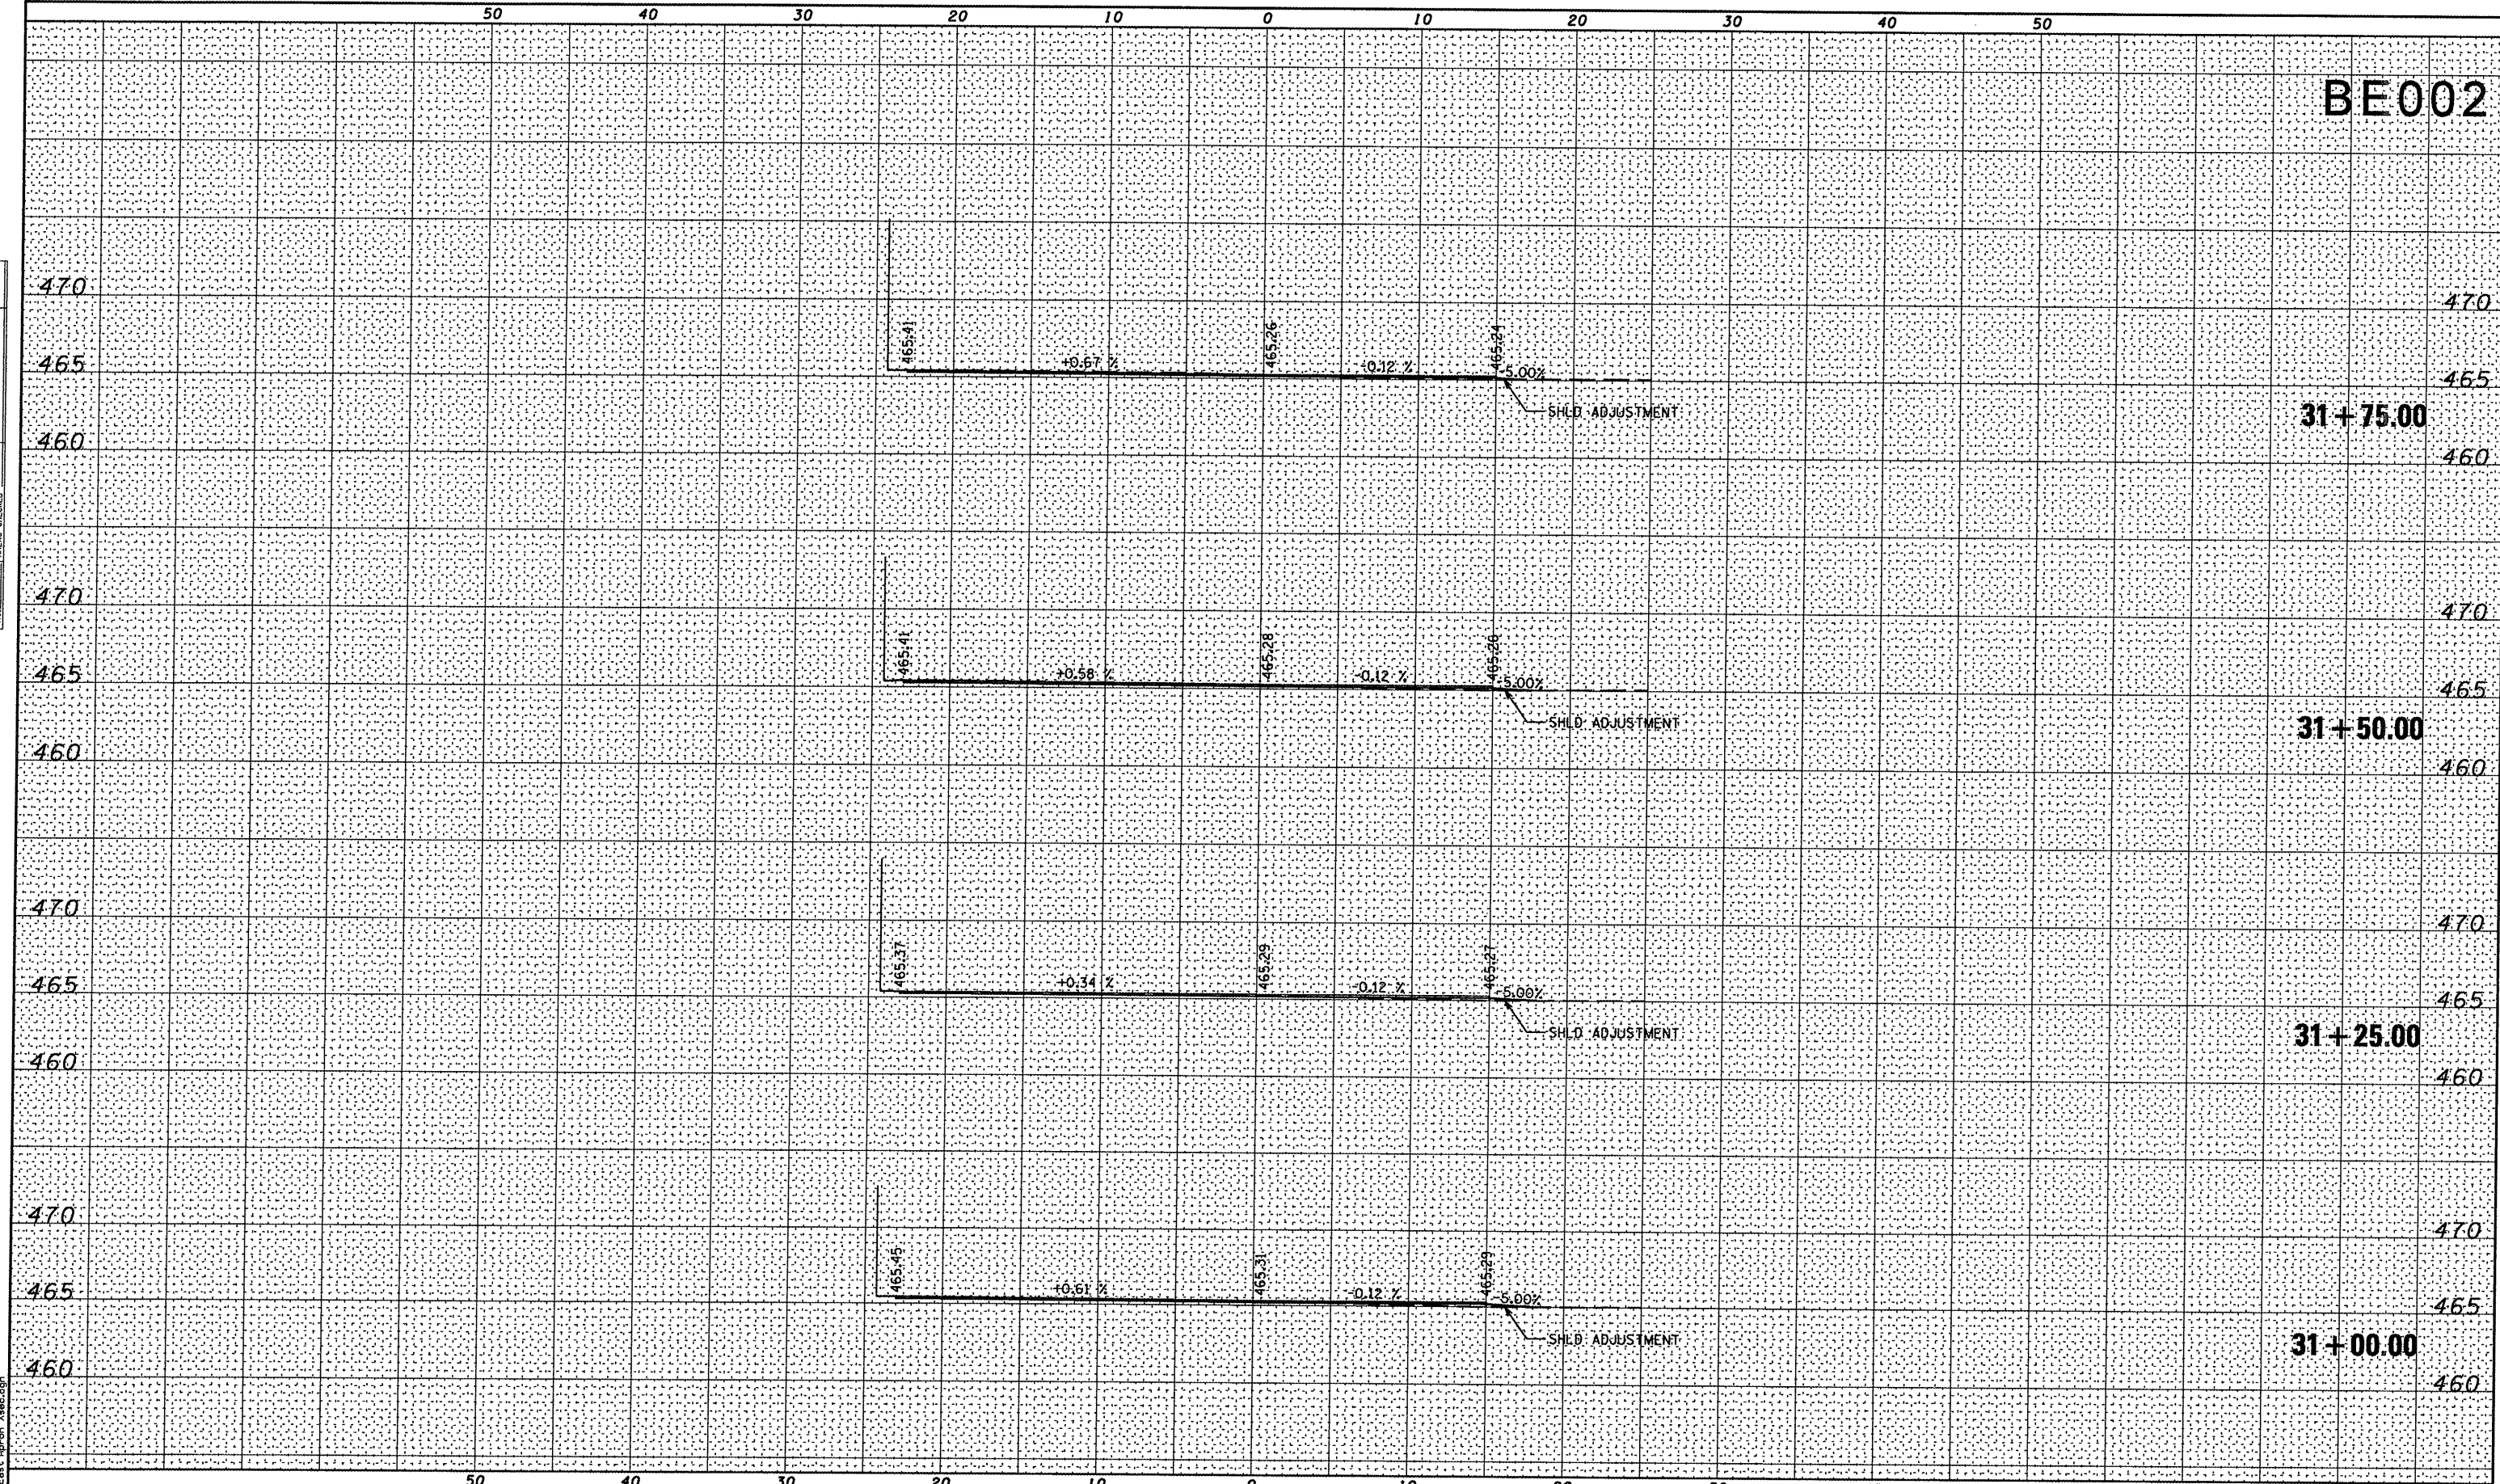

DATE	REVISION

GREATER BEARDSTOWN MUNICIPAL AIRPORT
CITY OF BEARDSTOWN, BEARDSTOWN, ILLINOIS

FILENAME	East Apron Xsec.dgn
PLOT SCALE	10.0000' / IN.
DATE	JANUARY 9, 2009
SHEET 30 OF 40 SHEETS	
LAYOUT	MCM 04/24/08
DRAWN	MCM 04/24/08
REVIEWED	RHB 05/06/08



BENTON & ASSOCIATES, INC.
1970 W. LAFAYETTE AVE., JACKSONVILLE IL 62650
(217) 245-4146 (217) 245-4149 FAX

KIRKSVILLE MISSOURI
MACOMB ILLINOIS
ST. LOUIS MISSOURI

CROSS SECTIONS - EAST APRON
STA. 31+00.00 TO STA. 31+75.00

ILL. PROJ. NO. K06-3749	A.I.P. PROJ. NO. 3-17-0004-B12
-------------------------	--------------------------------

FILE NAME = P:\07\1899\Design\Plans\East Apron Xsec.dgn