


BE002

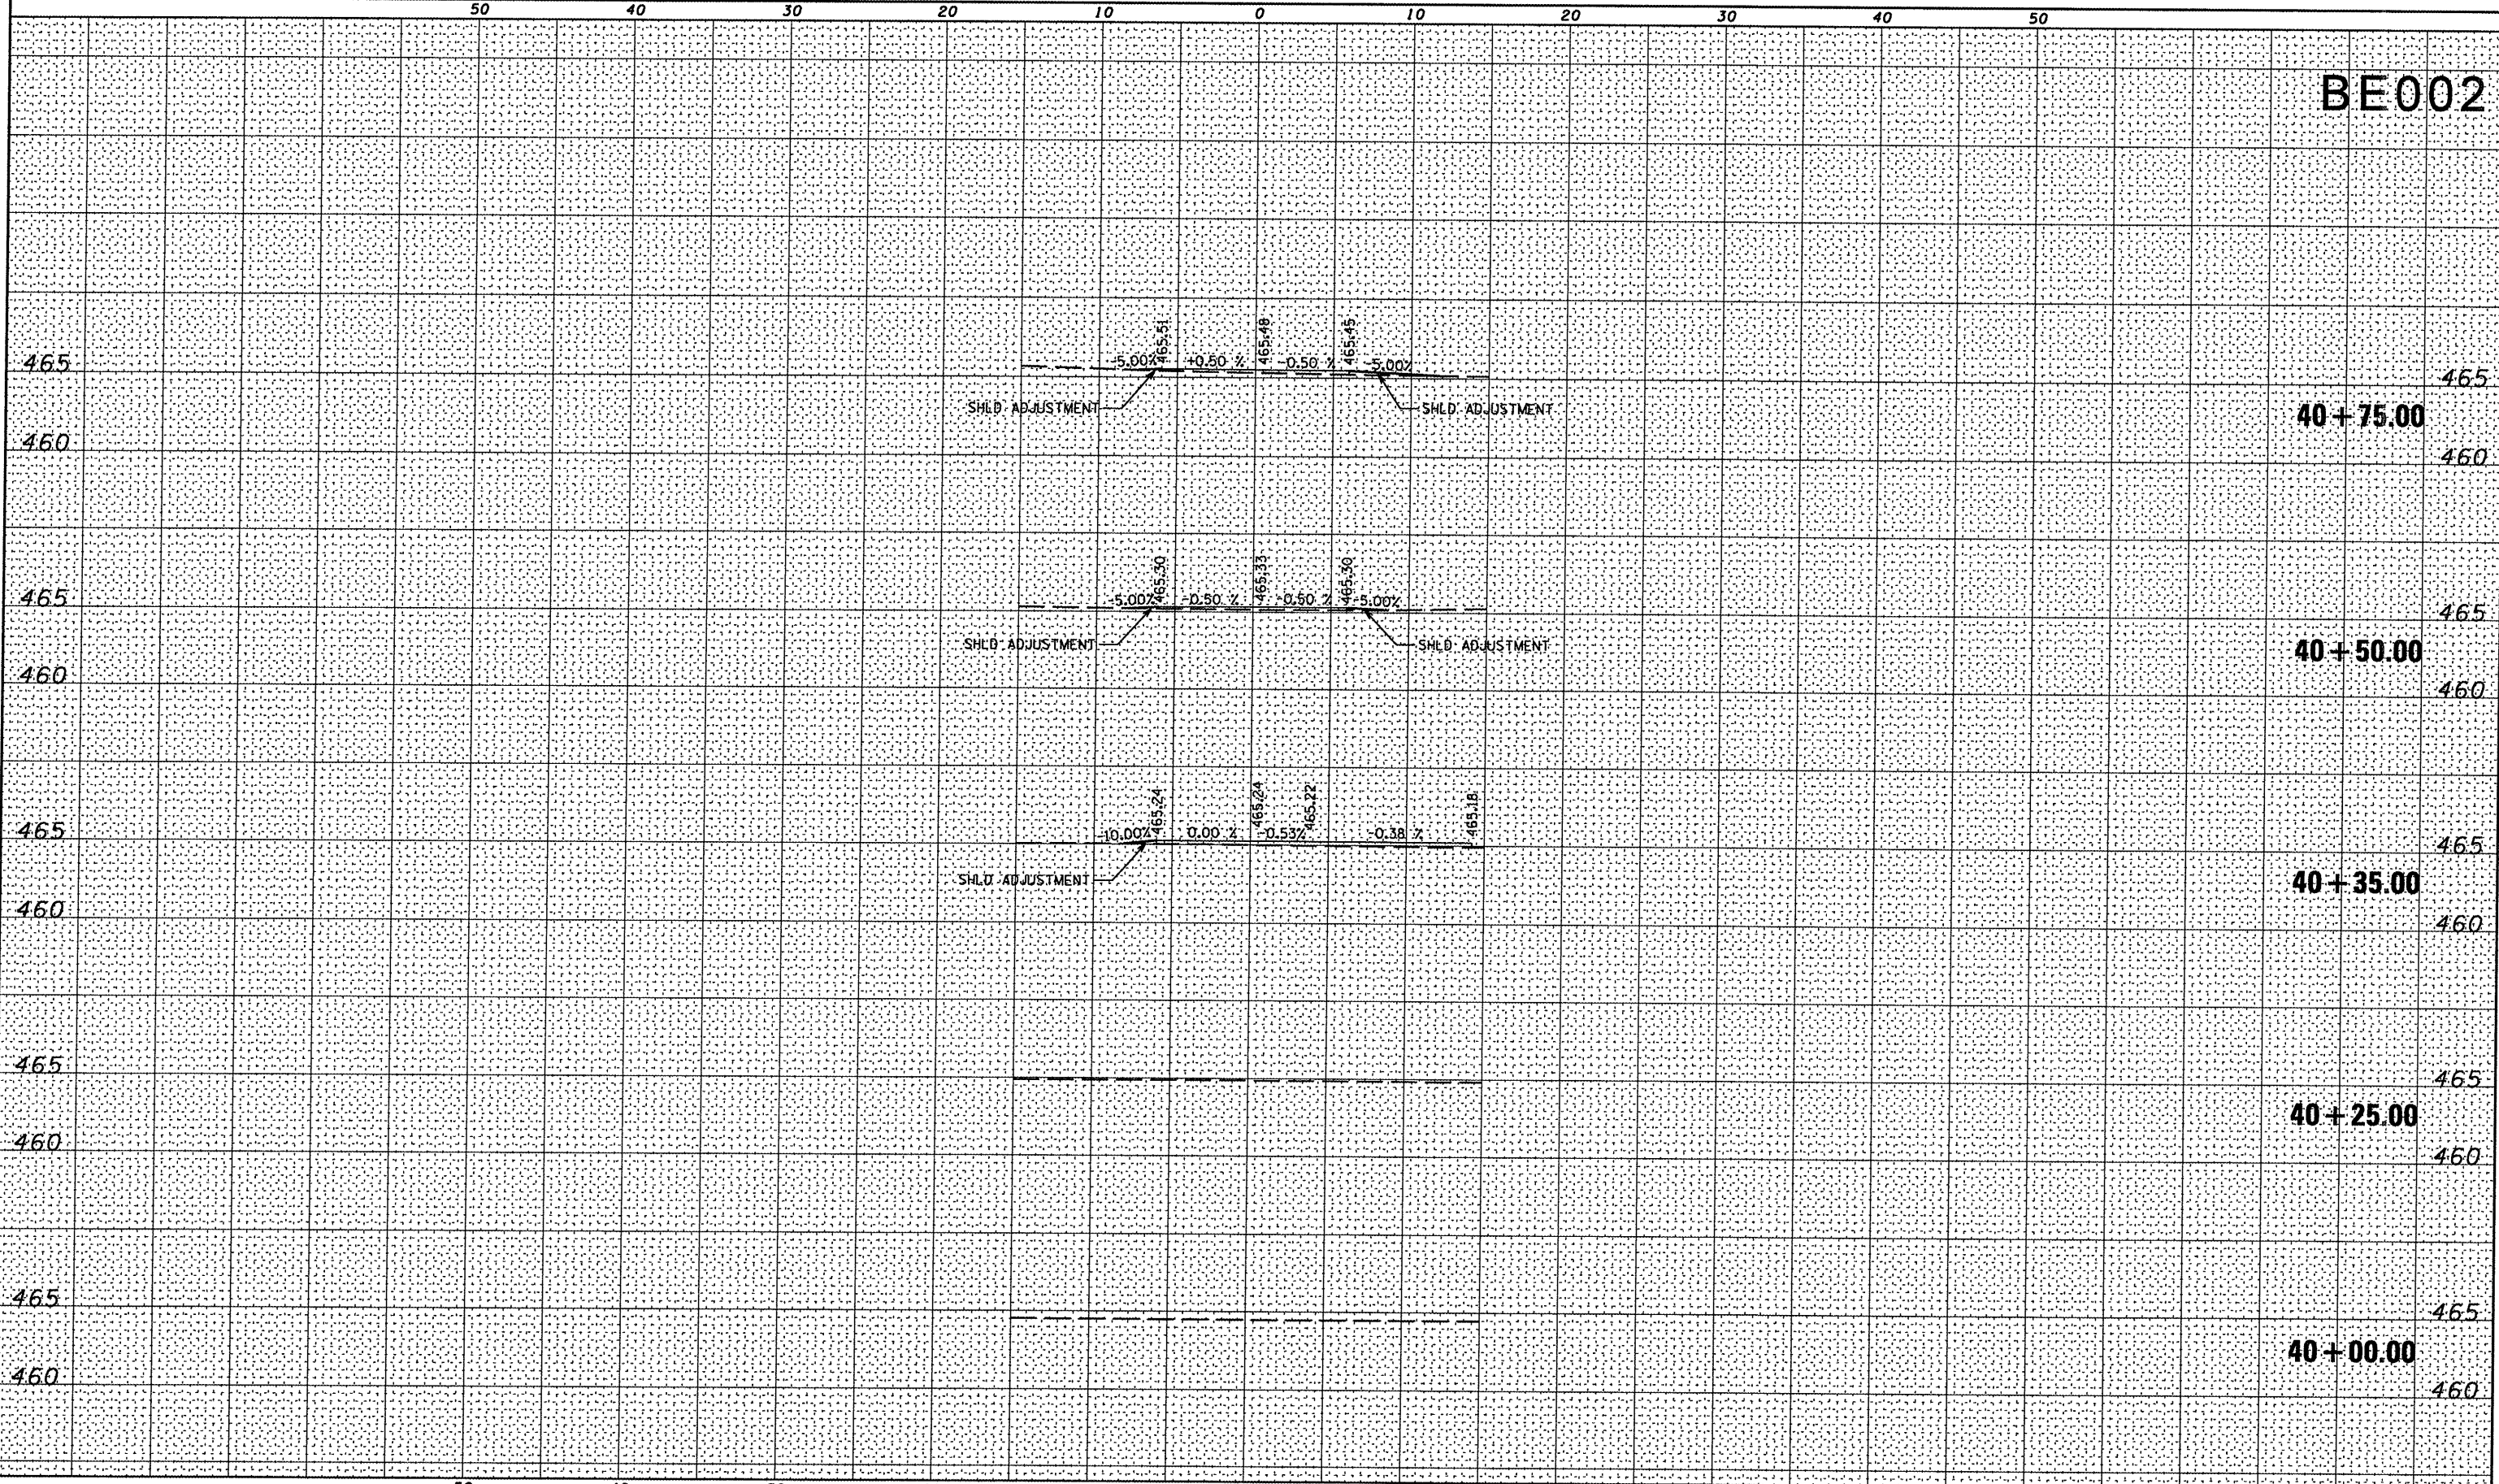

FINAL SURVEY	DATE
BY	
SURVEYED	
PLOTTED	
NOTE BOOK	
TEMPLATE	
AREAS CHECKED	
NO.	

ORIGINAL SURVEY	DATE
BY	
SURVEYED	
TEMPLATE	
AREAS CHECKED	
NO.	

FILE NAME = P:\074989\074989.dwg

DATE	REVISION

GREATER BEARDSTOWN MUNICIPAL AIRPORT
CITY OF BEARDSTOWN, BEARDSTOWN, ILLINOIS

FILENAME	Access Rd Xsec.dgn	
PLOT SCALE	10,000' / IN.	
DATE	JANUARY 9, 2009	
SHEET 33 OF 40 SHEETS		
LAYOUT	MGM	04/25/08
DRAWN	MGM	04/25/08
REVIEWED	RHB	05/06/08



BENTON & ASSOCIATES, INC.
1970 W. LAFAYETTE AVE., JACKSONVILLE IL 62650
(217) 245-4146 (217) 245-4149 FAX
KIRKSVILLE MISSOURI
MACOMB ILLINOIS
ST. LOUIS MISSOURI

CROSS SECTIONS - ACCESS ROAD
STA. 40+00.00 TO STA. 40+75.00

ILL. PROJ. NO. K06-3749 A.I.P. PROJ. NO. 3-17-0004-B12