


BE002

FINAL SURVEY	SURVEYED	BY	DATE
NOTE BOOK NO.	PLOTTED		
	TEMPLATE		
	AREAS CHECKED		

ORIGINAL SURVEY	SURVEYED	BY	DATE
NOTE BOOK NO.	PLOTTED		
	TEMPLATE		
	AREAS CHECKED		



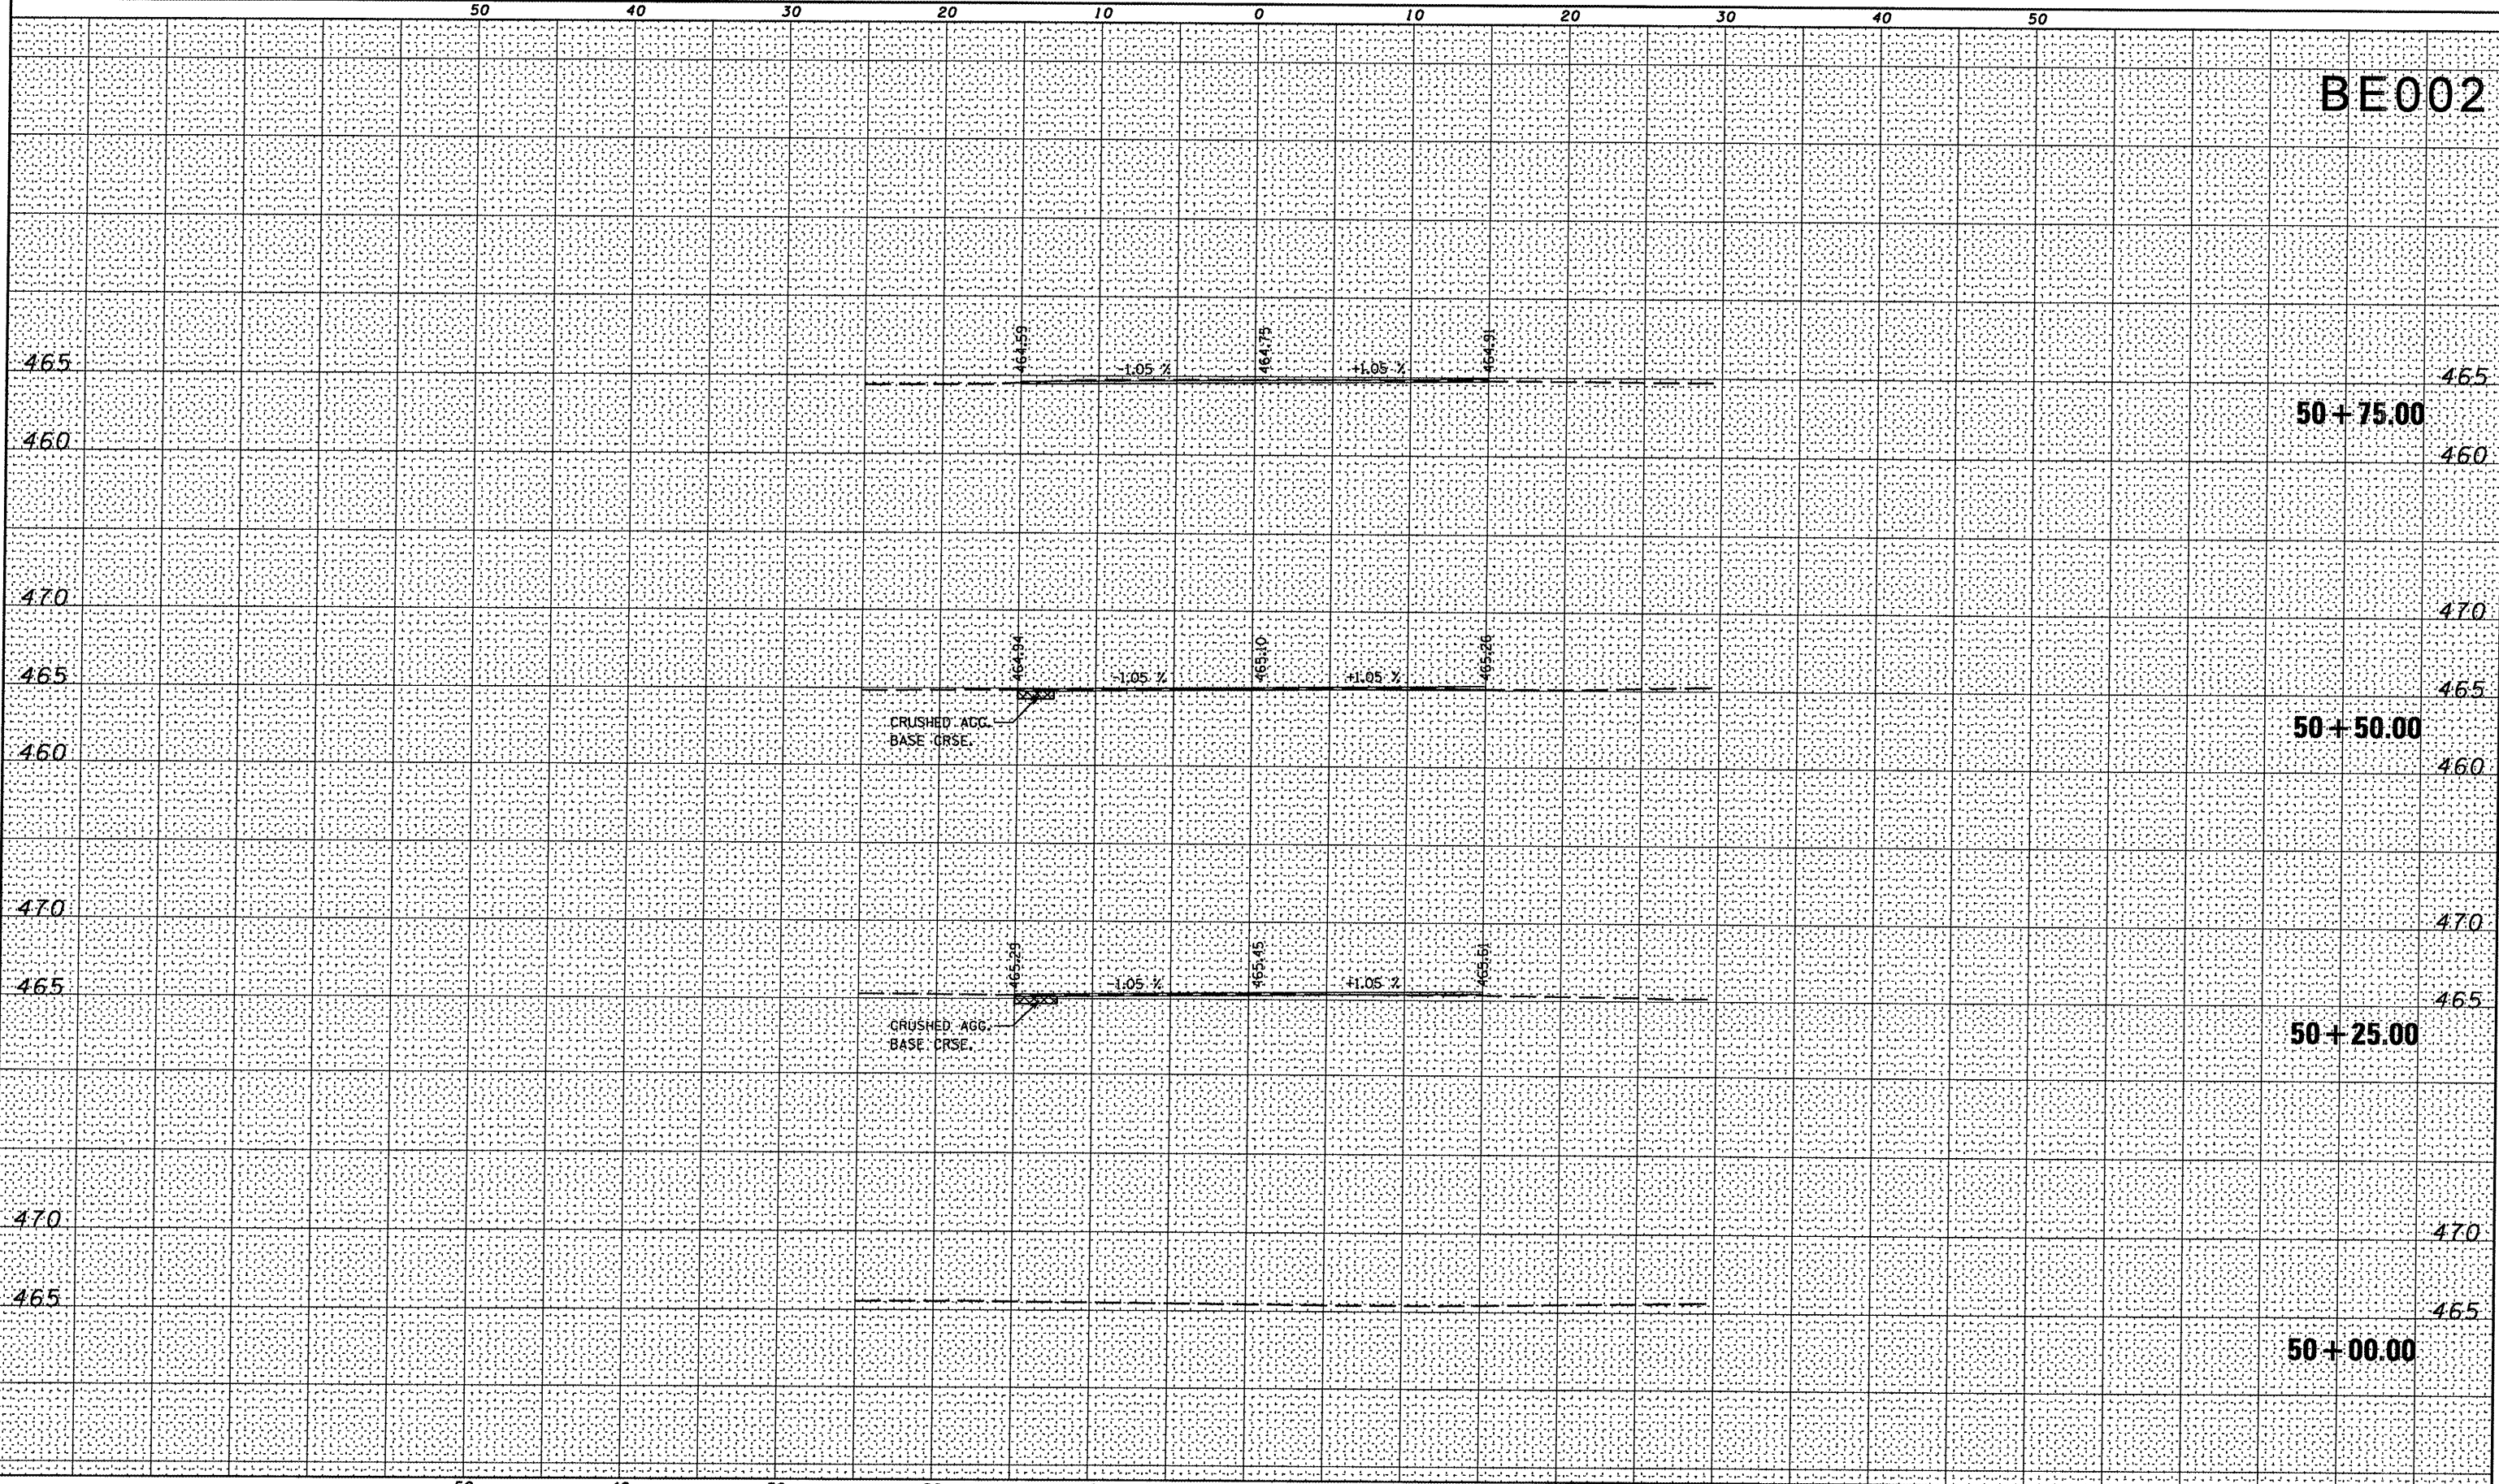

DATE	REVISION

GREATER BEARDSTOWN MUNICIPAL AIRPORT
CITY OF BEARDSTOWN, BEARDSTOWN, ILLINOIS

FILENAME	SRE Dr Xsec.dgn
PLOT SCALE	10,000' / IN.
DATE	JANUARY 9, 2009
SHEET 36 OF 40 SHEETS	
LAYOUT	MCM 04/28/08
DRAWN	MCM 04/28/08
REVIEWED	RHB 05/06/08



BENTON & ASSOCIATES, INC.
1970 W. LAFAYETTE AVE., JACKSONVILLE IL 62650
(217) 245-4146 (217) 245-4149 FAX
KIRKSVILLE MISSOURI
MACOMB ILLINOIS
ST. LOUIS MISSOURI

CROSS SECTIONS - SRE DRIVE
STA. 50+00.00 TO STA. 50+75.00

ILL. PROJ. NO. K06-3749 A.I.P. PROJ. NO. 3-17-0004-B12