
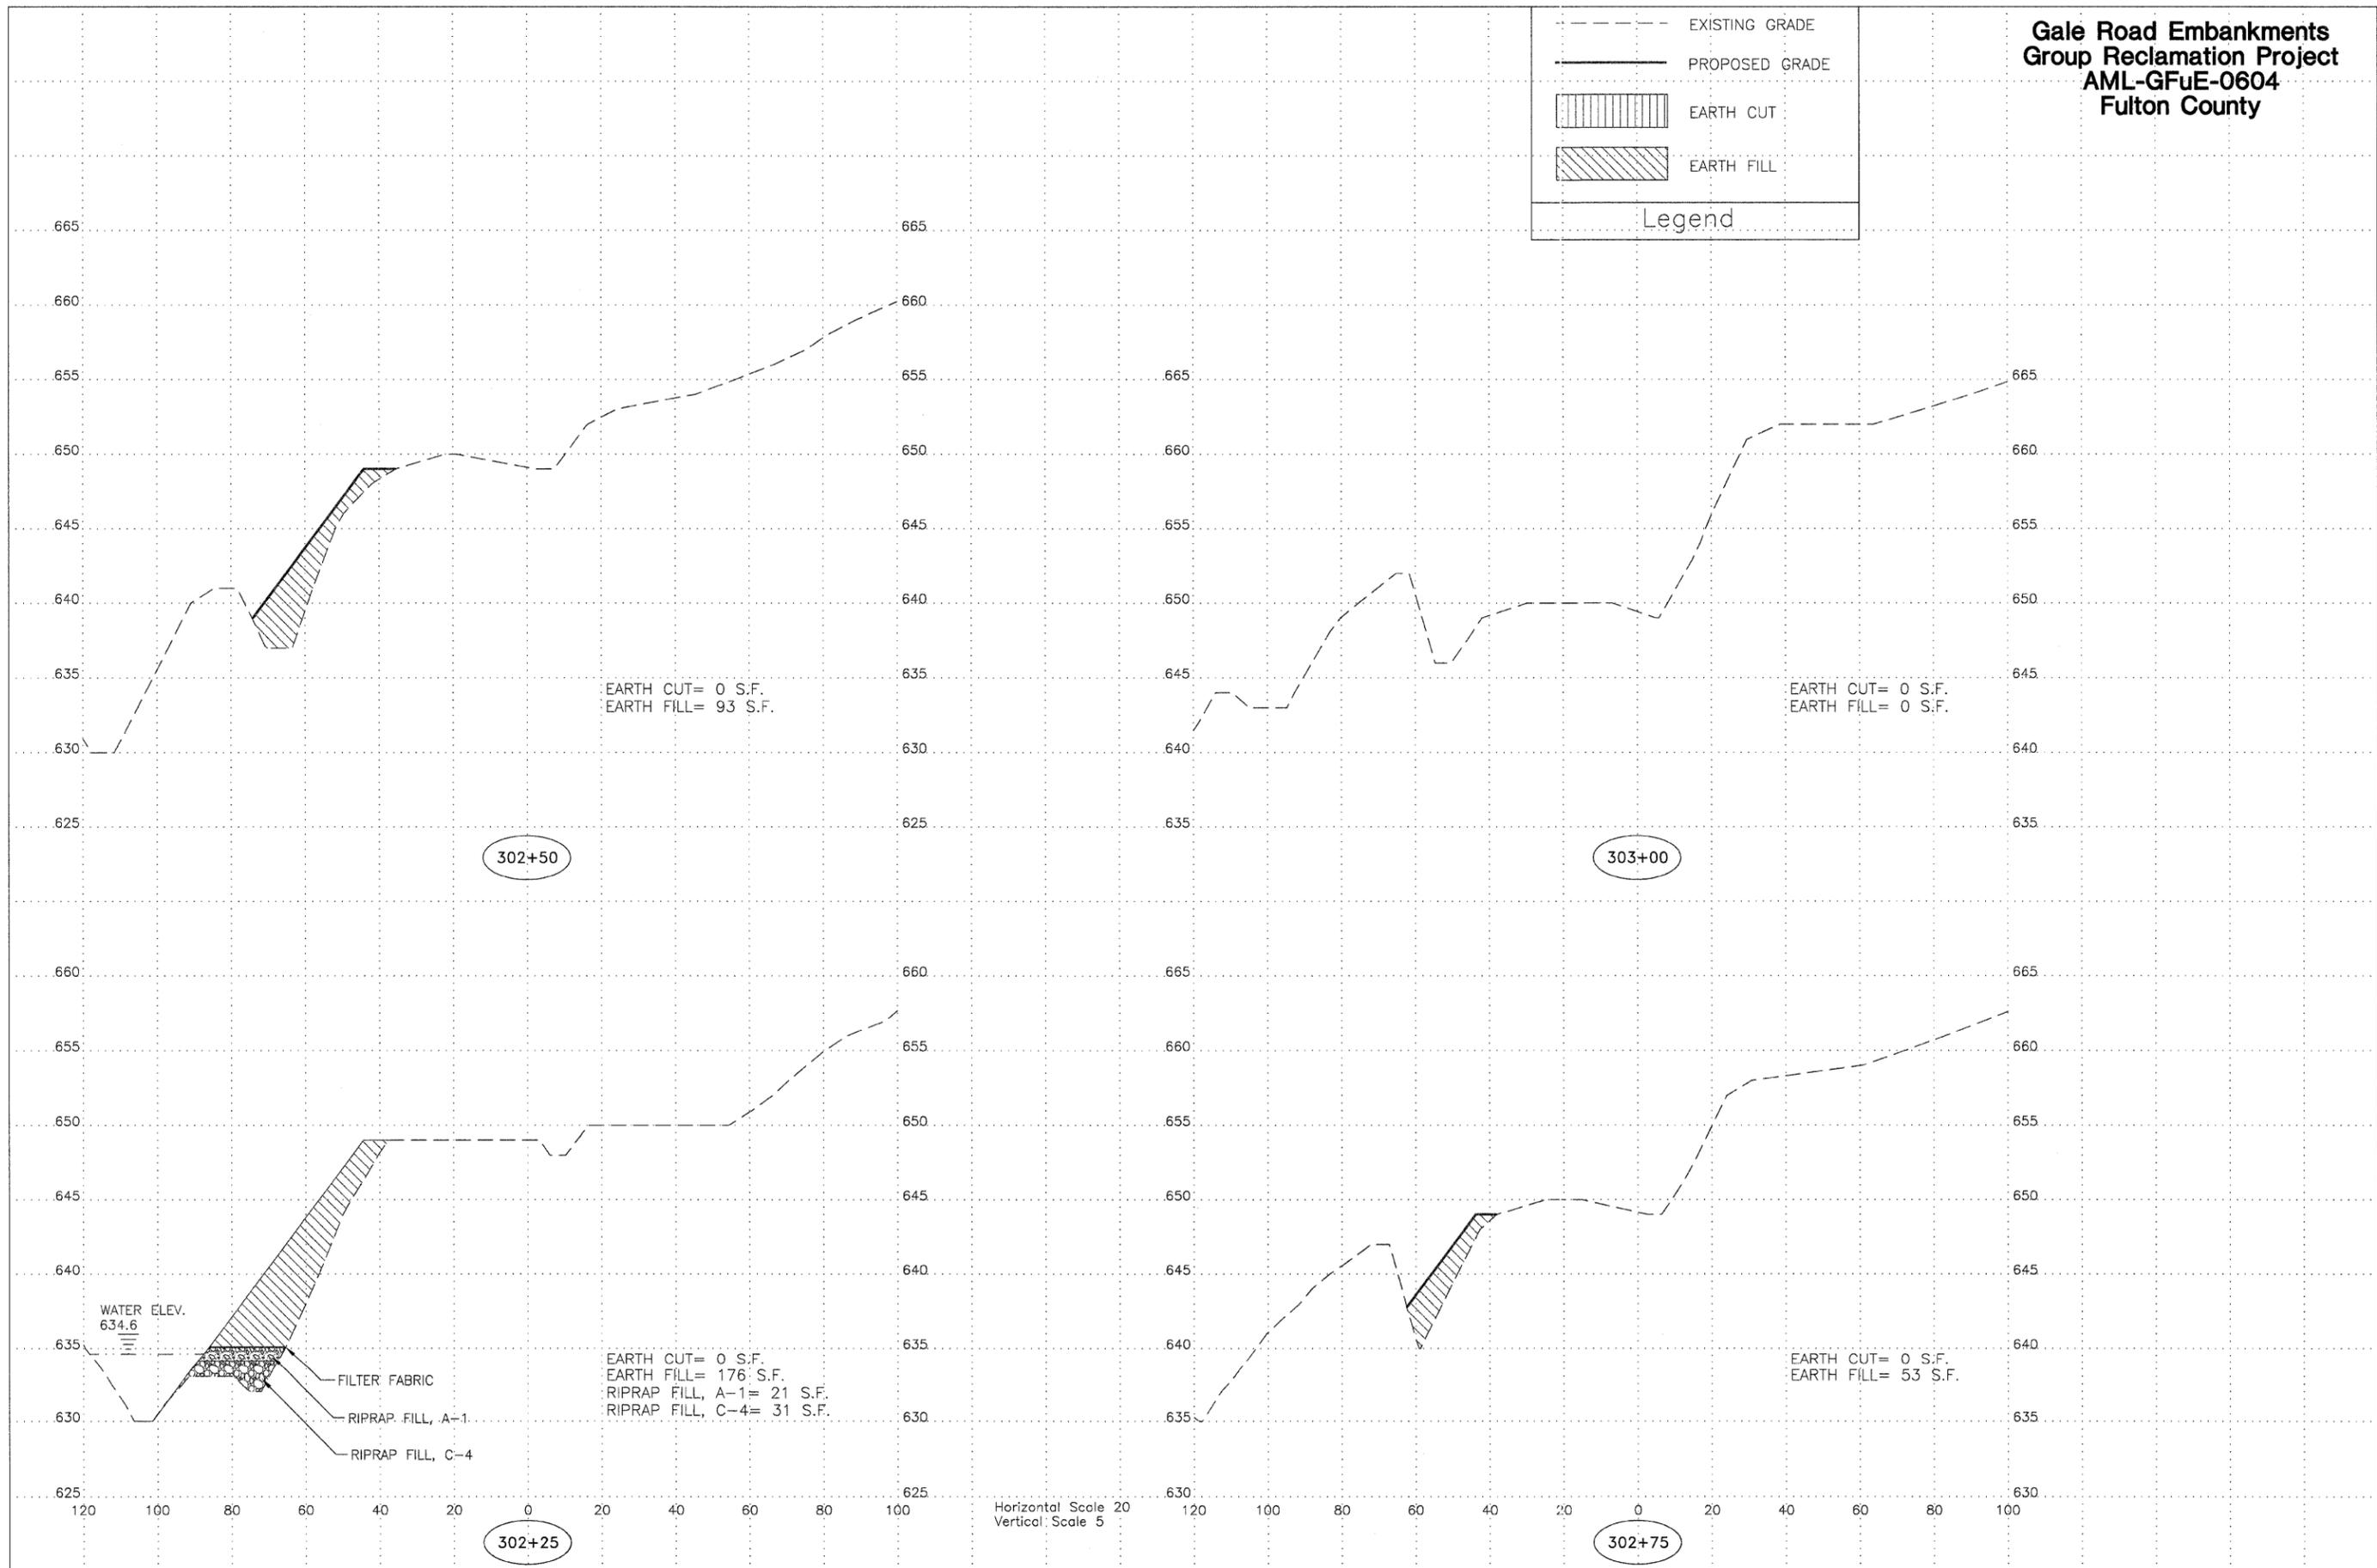


**Gale Road Embankments
Group Reclamation Project
AML-GFuE-0604
Fulton County**

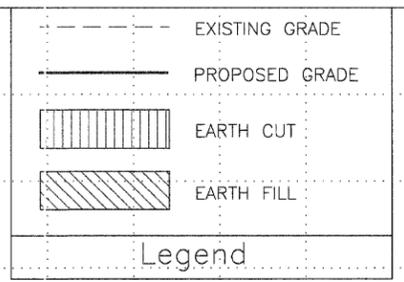

EARTH CUT= 0 S.F.
EARTH FILL= 93 S.F.

EARTH CUT= 0 S.F.
EARTH FILL= 0 S.F.

EARTH CUT= 0 S.F.
EARTH FILL= 176 S.F.
RIPRAP FILL, A-1= 21 S.F.
RIPRAP FILL, C-4= 31 S.F.

EARTH CUT= 0 S.F.
EARTH FILL= 53 S.F.

WATER ELEV.
634.6

FILTER FABRIC
RIPRAP FILL, A-1
RIPRAP FILL, C-4