


VILLAGE OF ADDISON		COUNTY	TOTAL SHEETS	SHEET NO
		DUPAGE	93	84
STA.	520+00	TO STA.	520+50	

CONTRACT NUMBER 83993

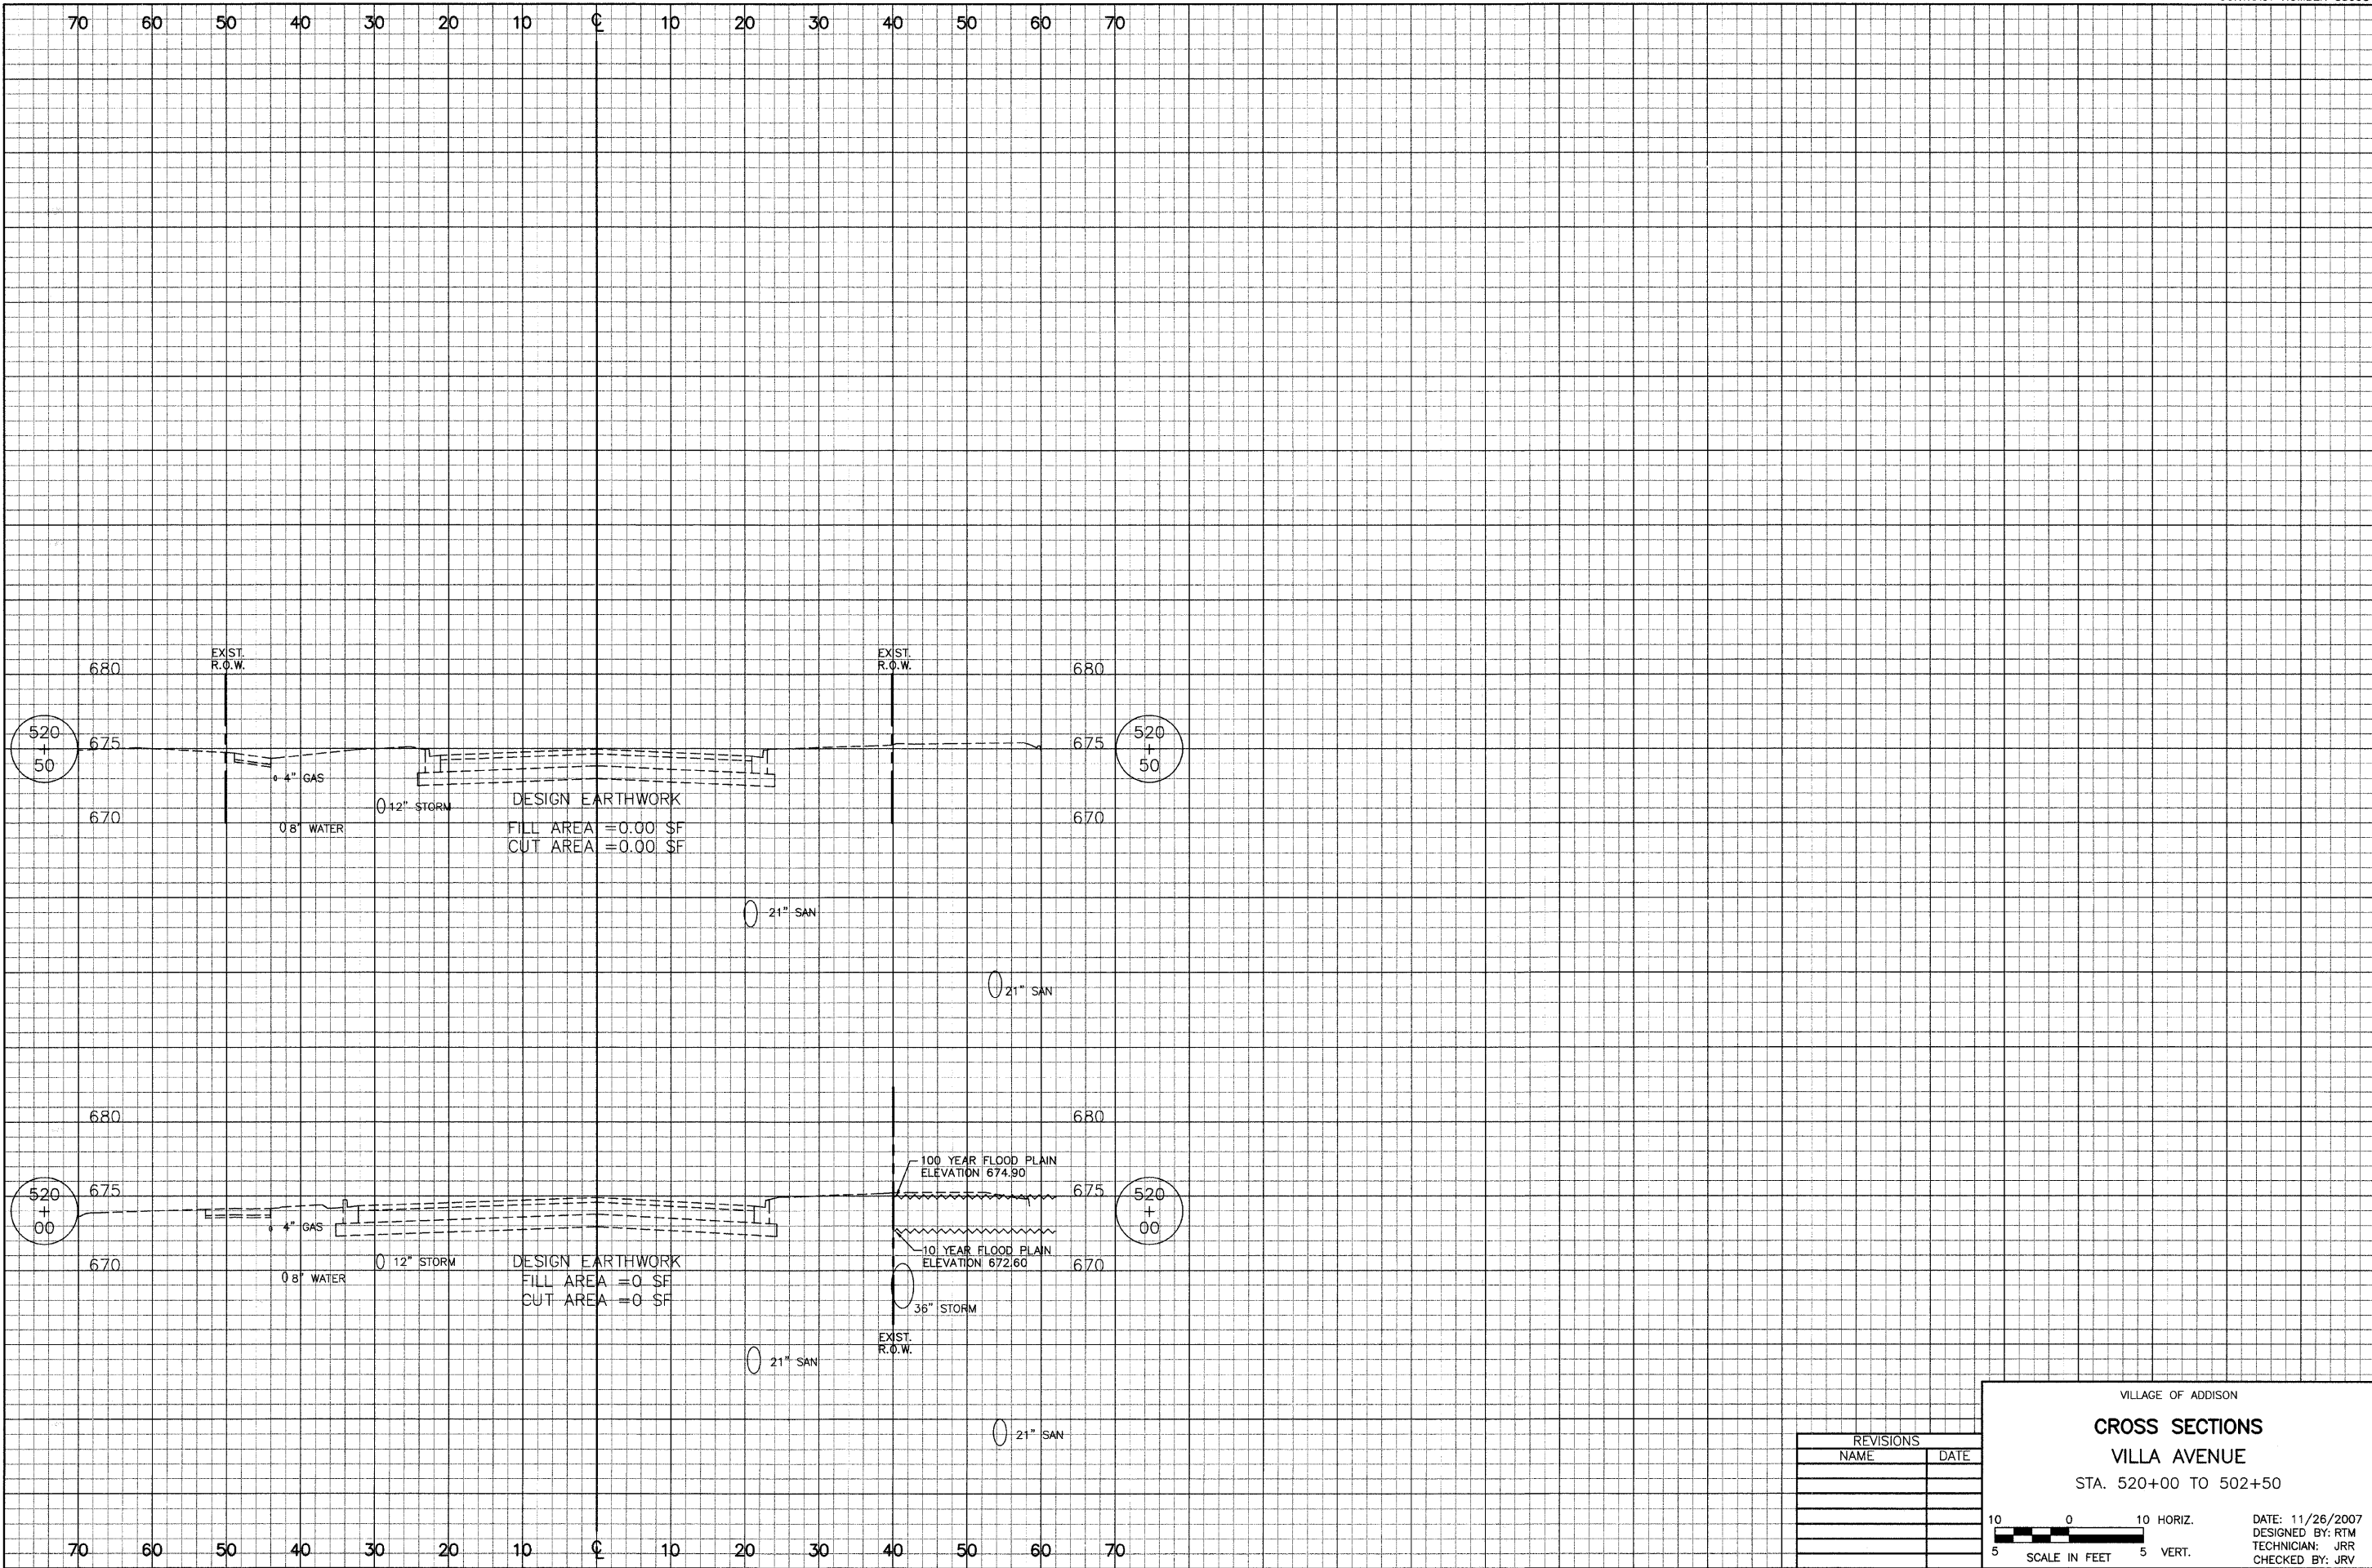

REVISIONS	
NAME	DATE

VILLAGE OF ADDISON

CROSS SECTIONS

VILLA AVENUE

STA. 520+00 TO 502+50

10 0 10 HORIZ.
 5 5 VERT.
 SCALE IN FEET

DATE: 11/26/2007
 DESIGNED BY: RTM
 TECHNICIAN: JRR
 CHECKED BY: JRV