


F.A. RTE.	SECTION	COUNTY	TOTAL SHEETS	SHEET NO.
06-00042-00-BT	JO DAVIESS		30	20
STA.		TO STA.		
FED. ROAD DIST. NO.		ILLINOIS	FED. AID PROJECT	
CROSS SECTIONS - WEST SIDE				

85417

PLAN  
 SURVEYED  
 PLOTTED  
 CHECKED  
 REVISIONS  
 CADD FILE NAME  
 NO.

PROFILE  
 SURVEYED  
 PLOTTED  
 CHECKED  
 REVISIONS  
 STRUCTURE NOTATION CH'RD  
 NO.

12/15/2007  
 1:1  
 200 1/4" = 1'

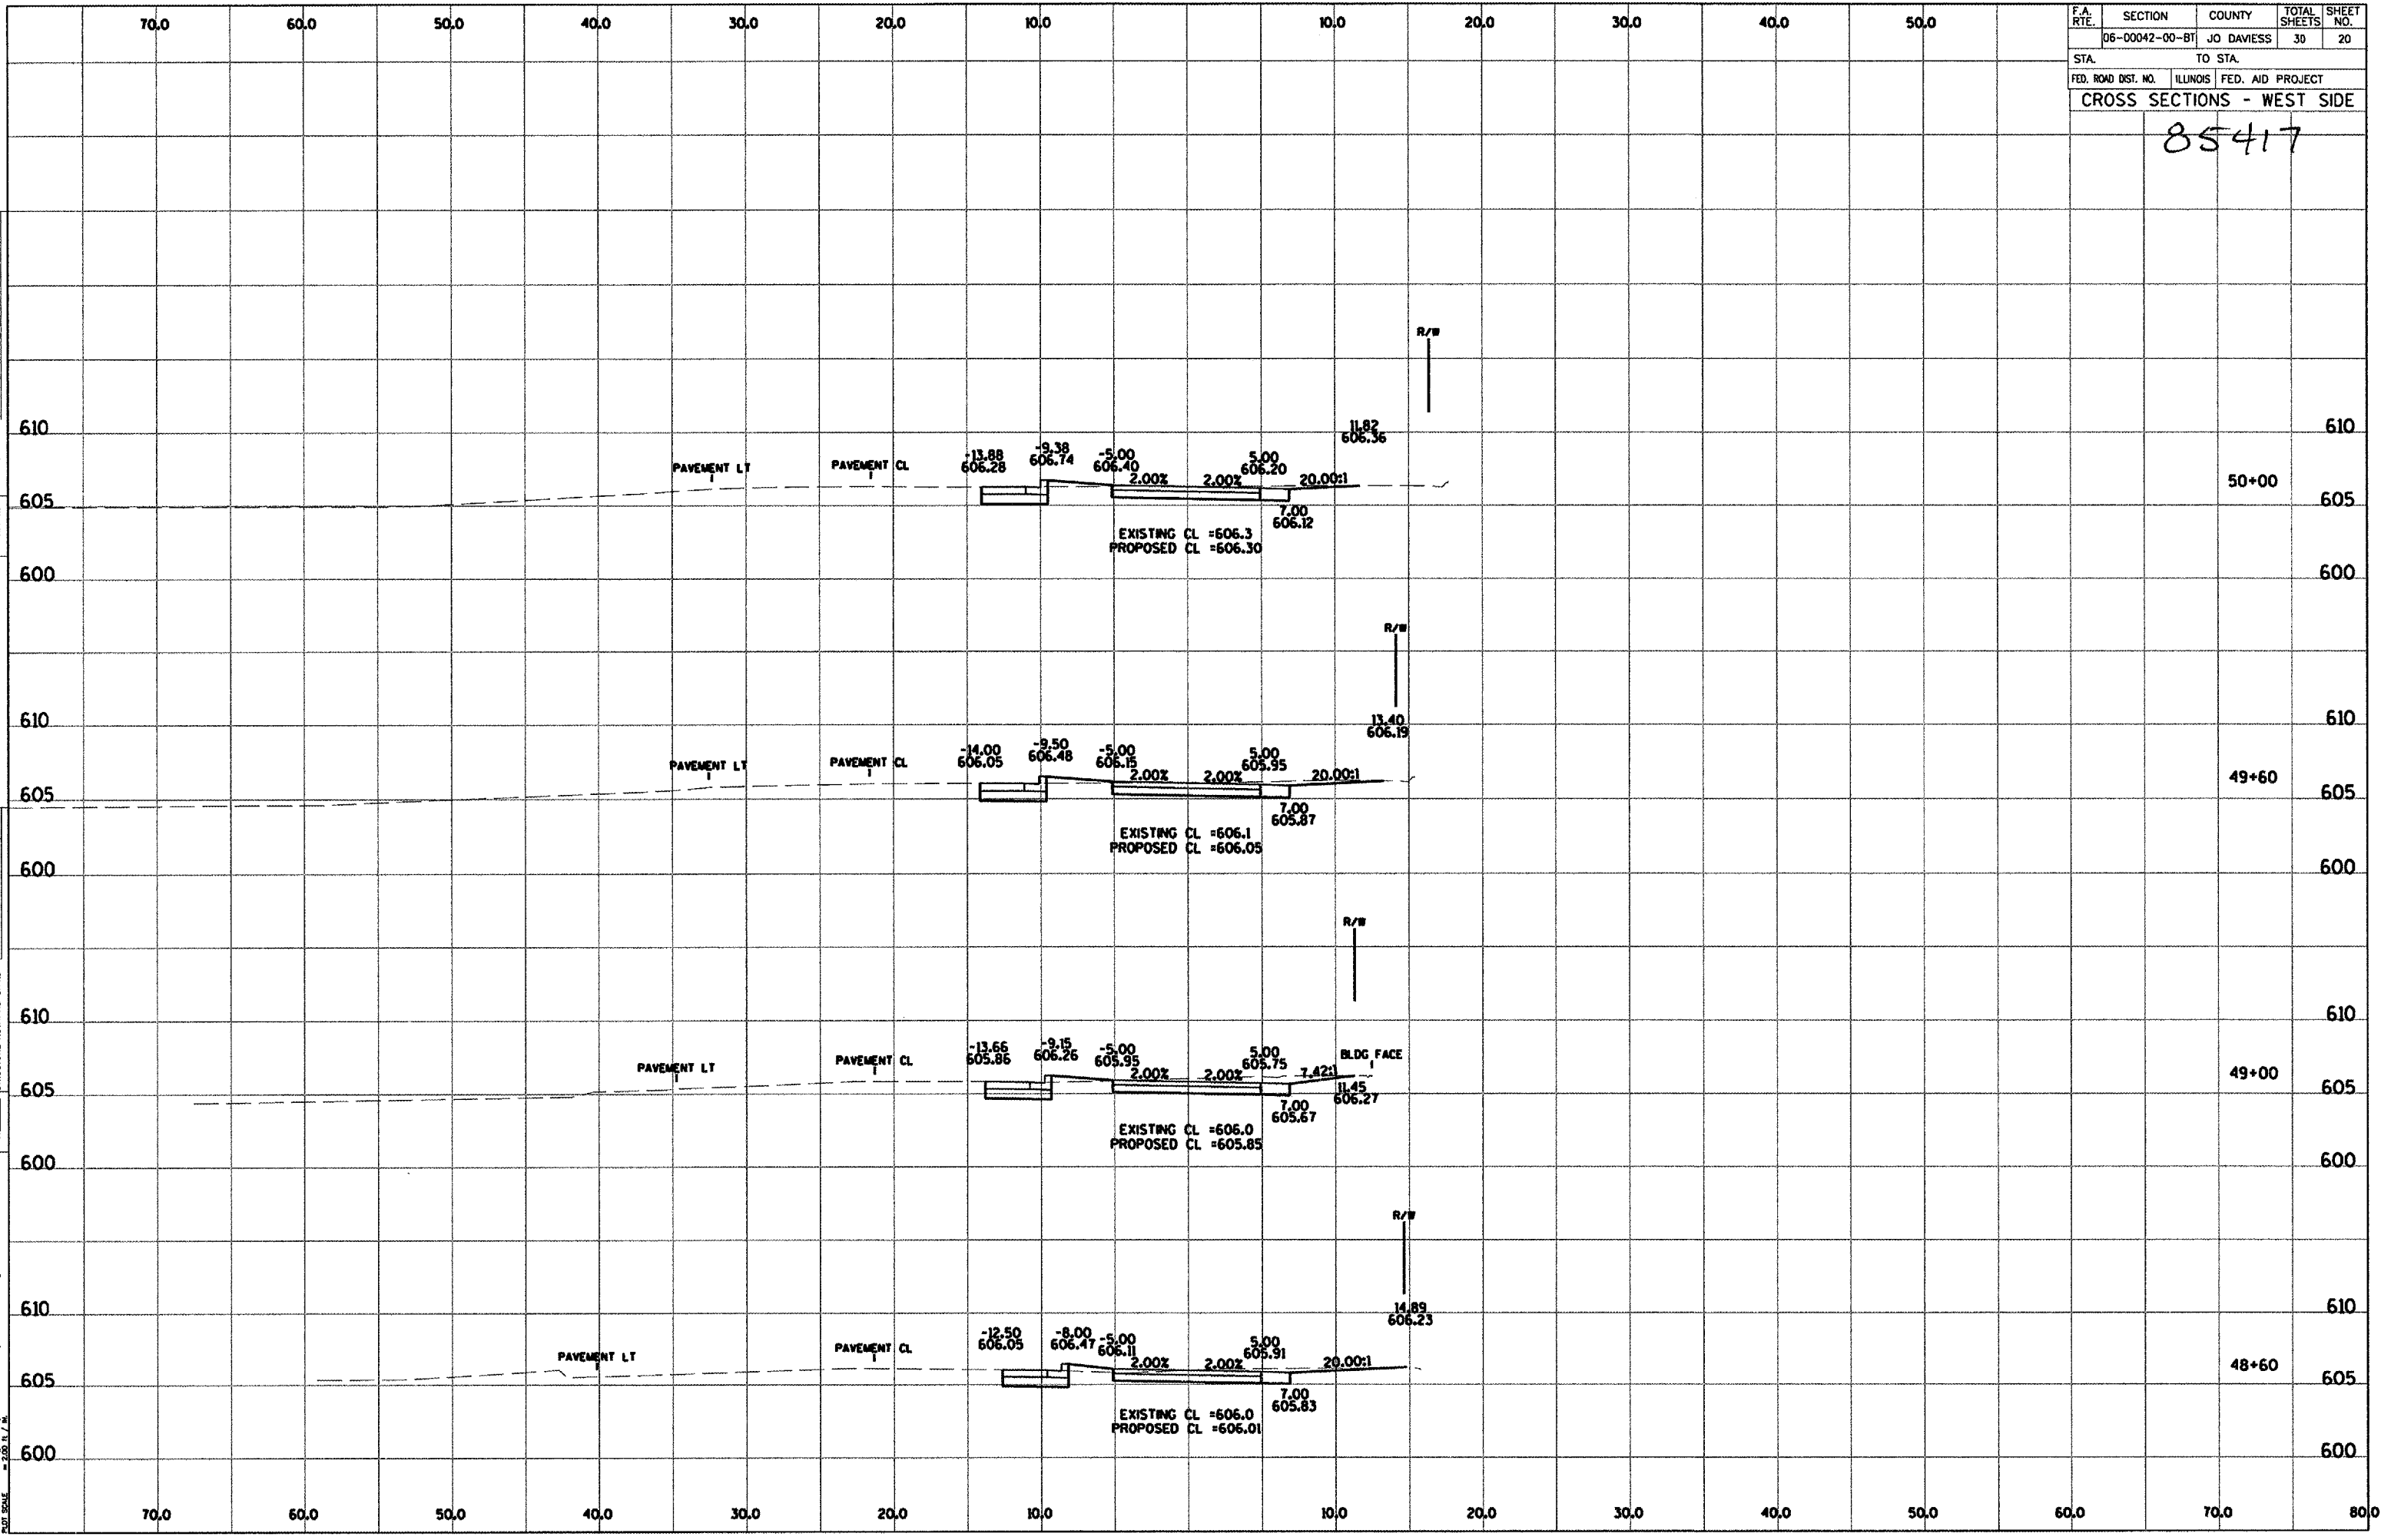

70.0 60.0 50.0 40.0 30.0 20.0 10.0 10.0 20.0 30.0 40.0 50.0 60.0 70.0 80.0