


F.A. RTE.	SECTION	COUNTY	TOTAL SHEETS	SHEET NO.
06-00042-00-BT	JO DAVIESS	30	24	
STA.		TO STA.		
FED. ROAD DIST. NO.		ILLINOIS FED. AID PROJECT		
CROSS SECTIONS - WEST SIDE				

85417

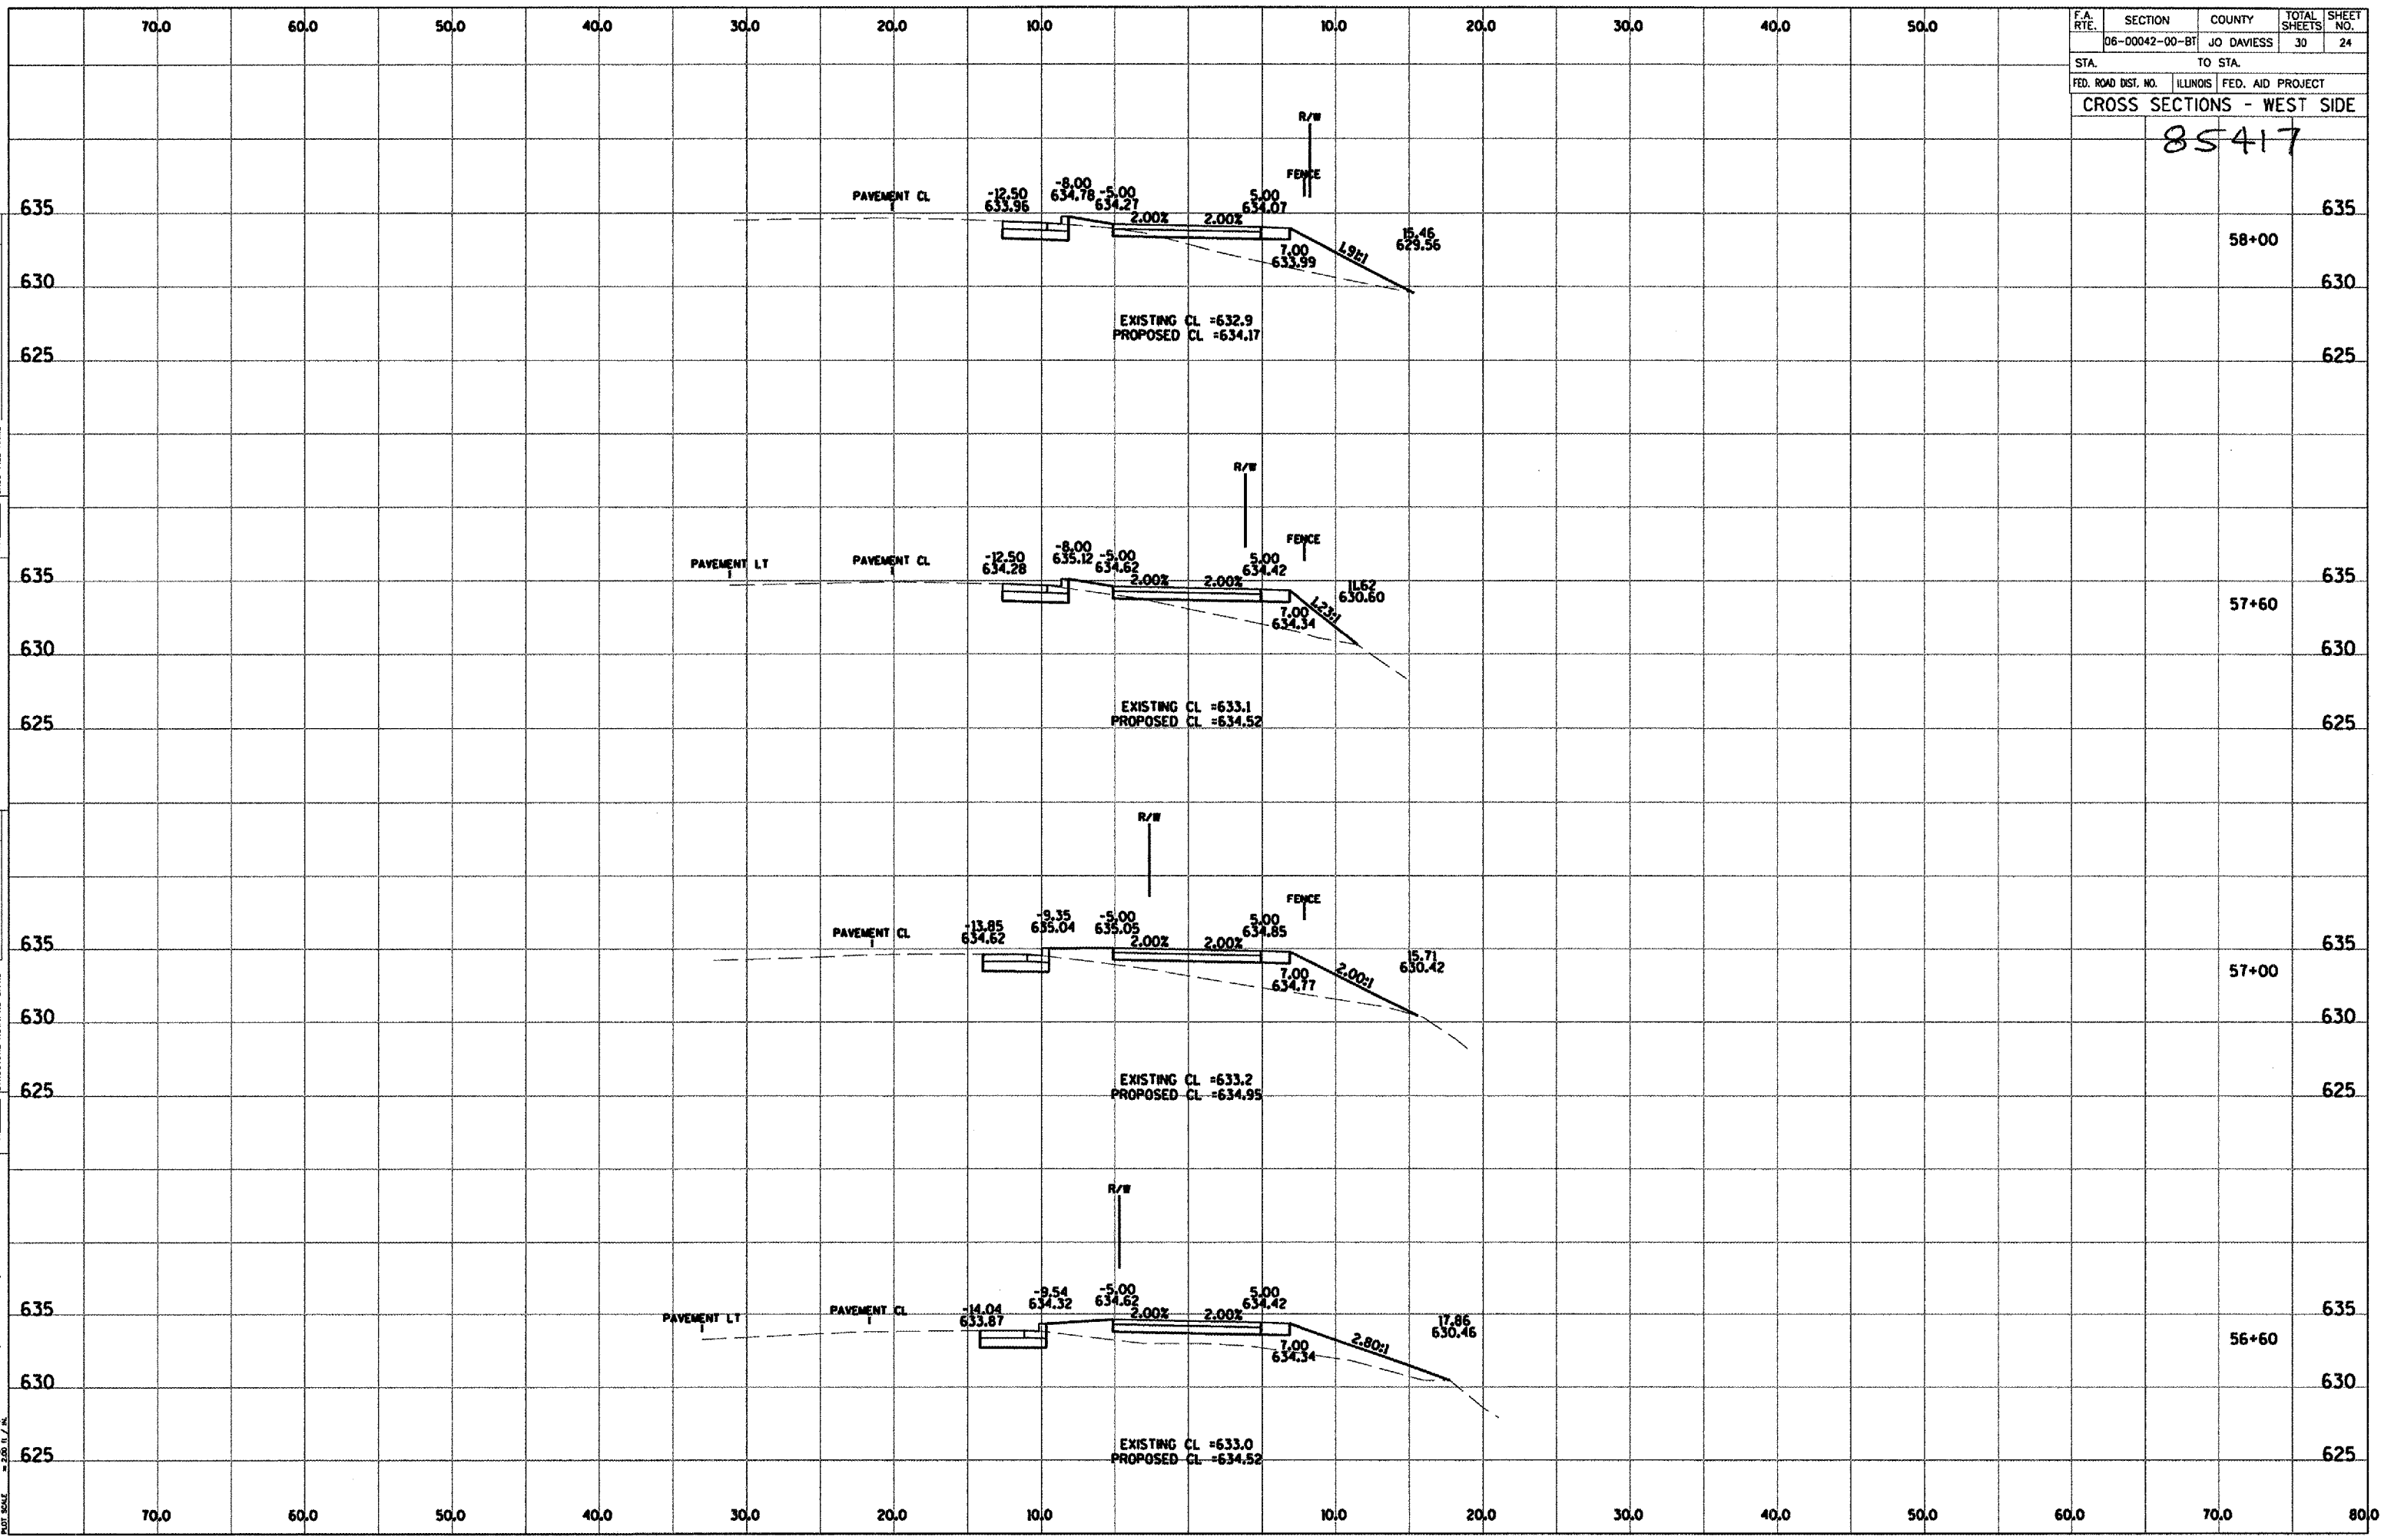

PLAN
 SUBMITTED
 PLOTTED
 CHECKED
 REVISIONS
 DATE
 DRAWN BY
 CHECKED BY
 DATE
 FILE NAME
 NO.

PROFILE
 SUBMITTED
 PLOTTED
 CHECKED
 REVISIONS
 DATE
 DRAWN BY
 CHECKED BY
 DATE
 FILE NAME
 NO.

12/13/2007
 C:\Users\j\OneDrive\Documents\85417\85417.dwg
 200 11 1/4
 PLOT DATE
 FILE NAME
 PLOT SCALE