


ORIGINAL SURVEY	SURVEYED	BY	DATE
NOTE BOOK	PLOTTED		
	TEMPLATE		
	AREAS		
	AREAS CHECKED		

FINAL SURVEY	SURVEYED	BY	DATE
NOTE BOOK	PLOTTED		
	TEMPLATE		
	AREAS		
	AREAS CHECKED		

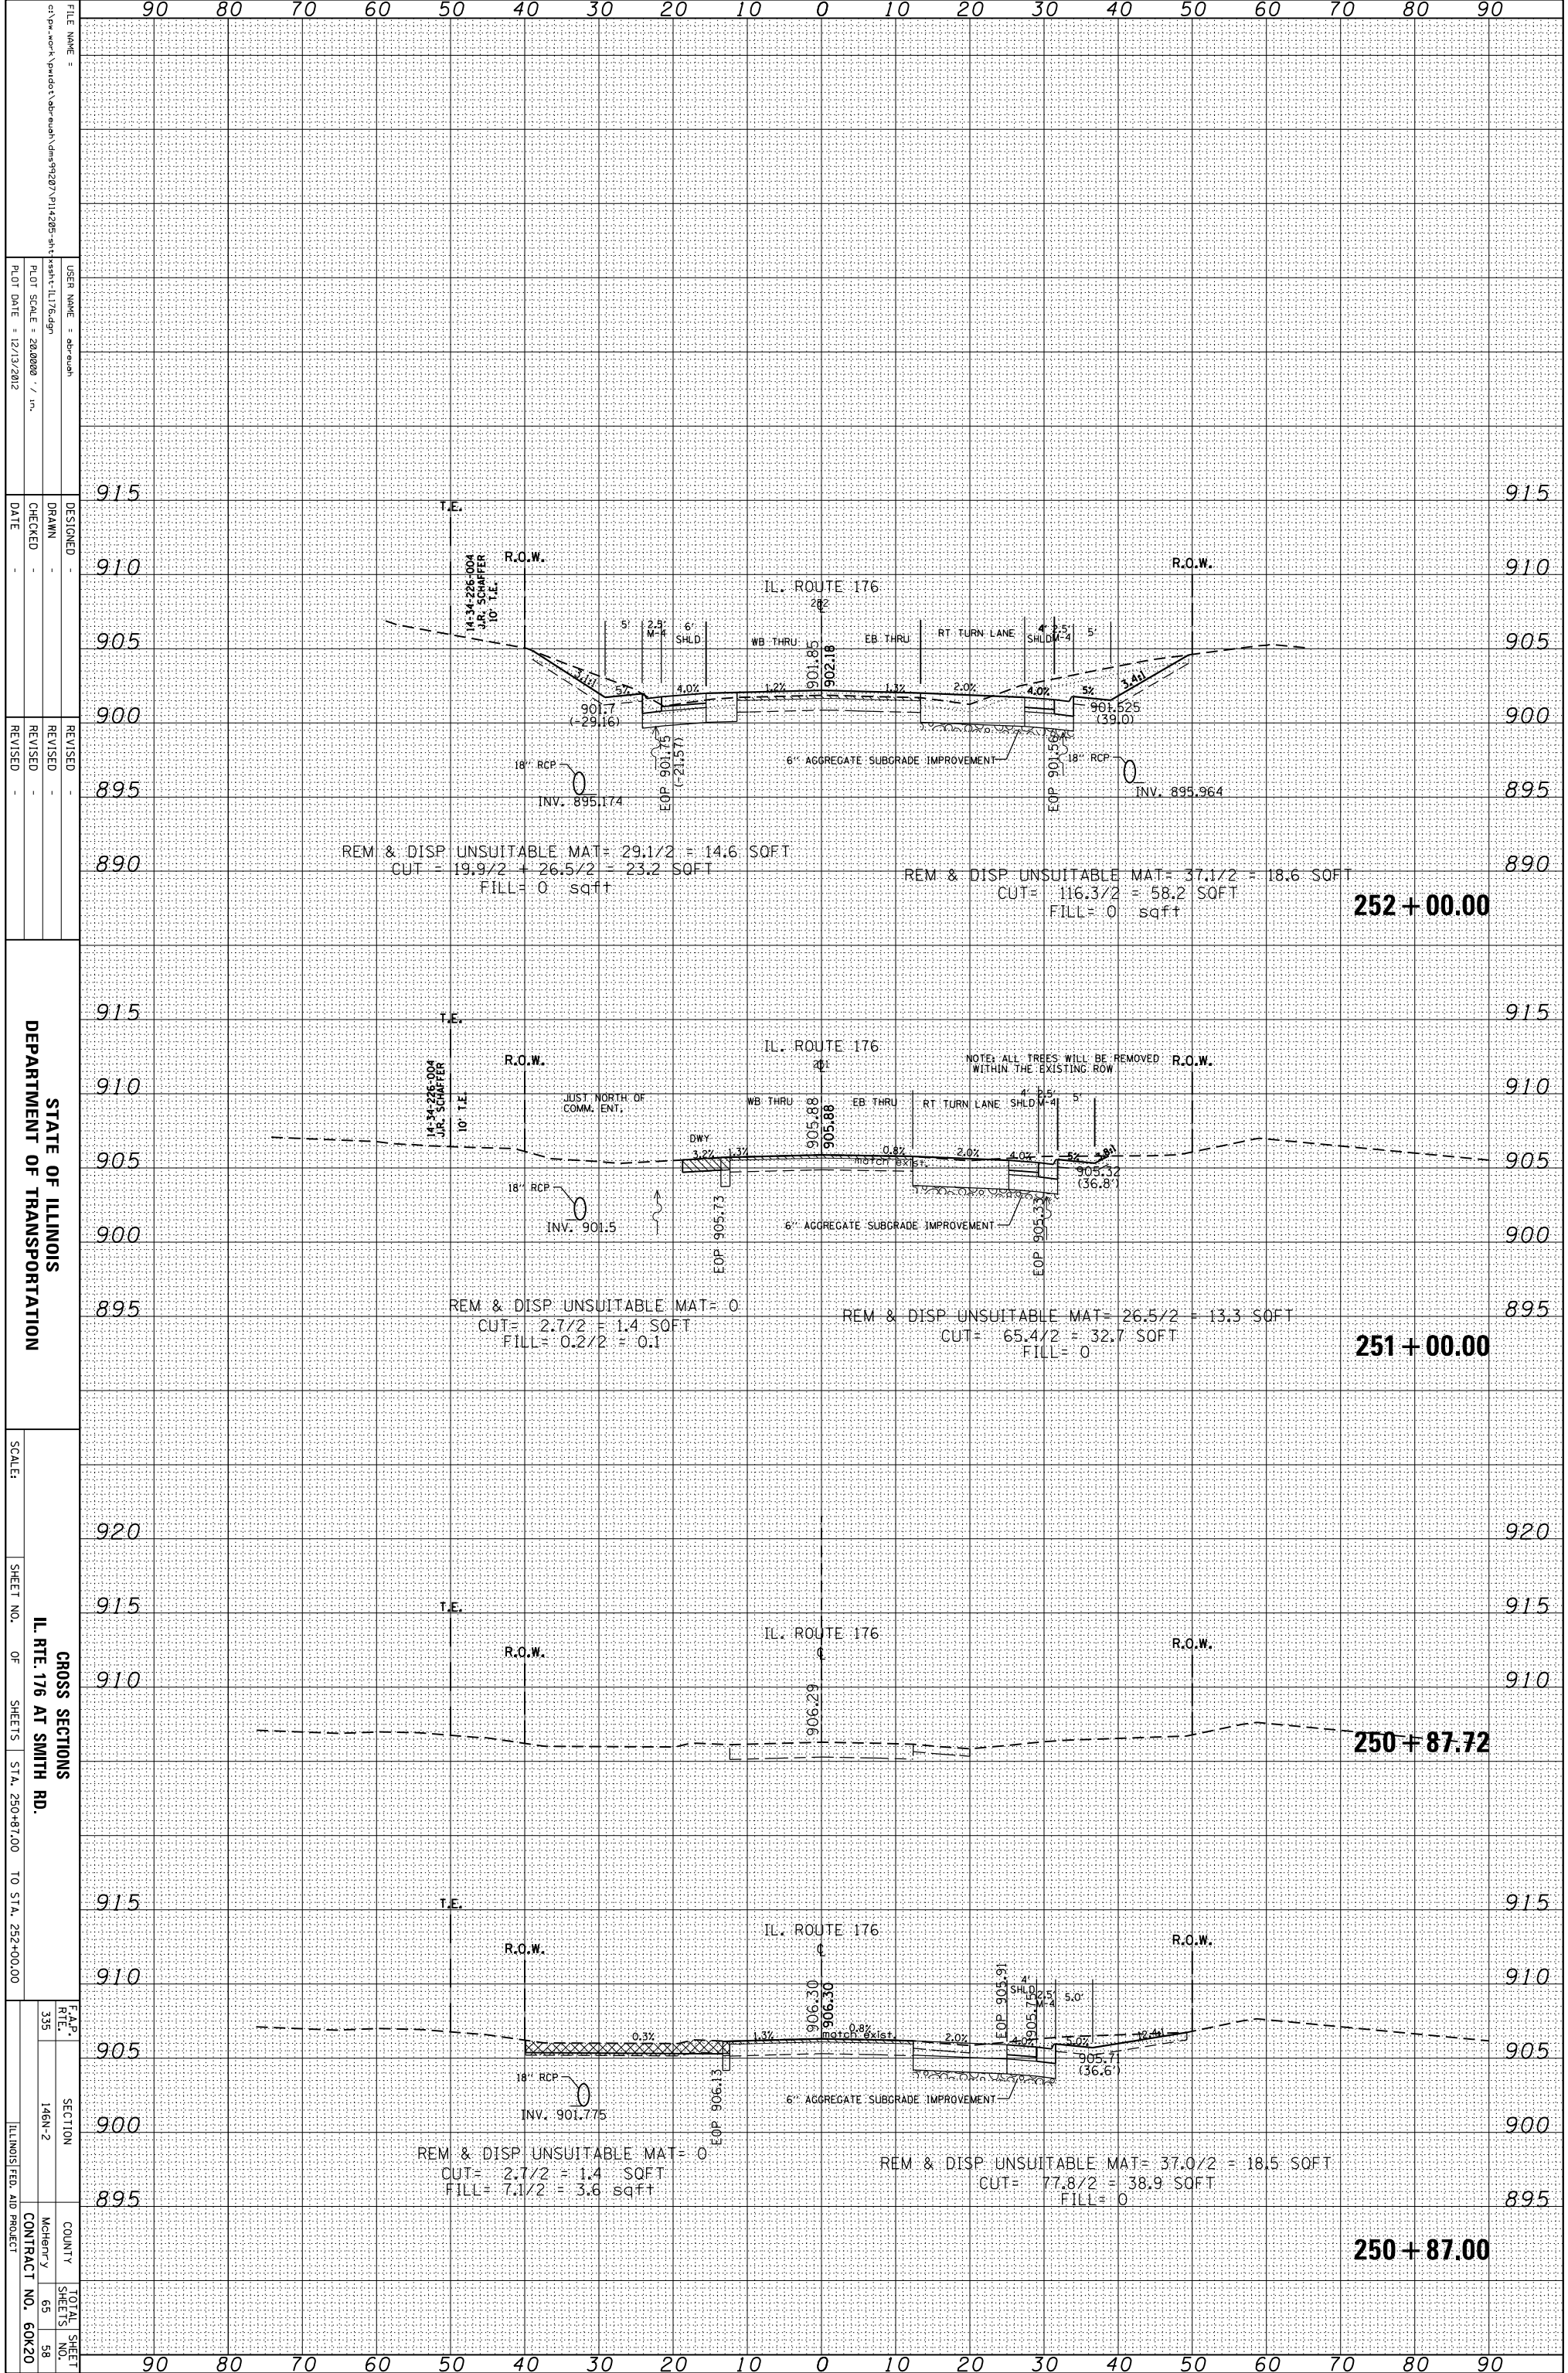

STATE OF ILLINOIS
DEPARTMENT OF TRANSPORTATION

GROSS SECTIONS
IL RTE. 176 AT SMITH RD.
SHEET NO. OF SHEETS STA. 250+87.00 TO STA. 252+00.00

F.A.P. SECTION COUNTY TOTAL SHEET
RTE. 146N-2 MCHENRY 65 NO.
335 146N-2 58
ILLINOIS FED. AID PROJECT CONTRACT NO. 60K20

FILE NAME =
USER NAME =
PLOT SCALE =
PLOT DATE =

DESIGNED
DRAWN
CHECKED
DATE

REVISED
REVISED
REVISED
REVISED