


ORIGINAL SURVEY	SURVEYED	BY	DATE
NOTE BOOK	PLOTTED		
	TEMPLATE		
	AREAS		
	CHECKED		

FINAL SURVEY	SURVEYED	BY	DATE
NOTE BOOK	PLOTTED		
	TEMPLATE		
	AREAS		
	CHECKED		

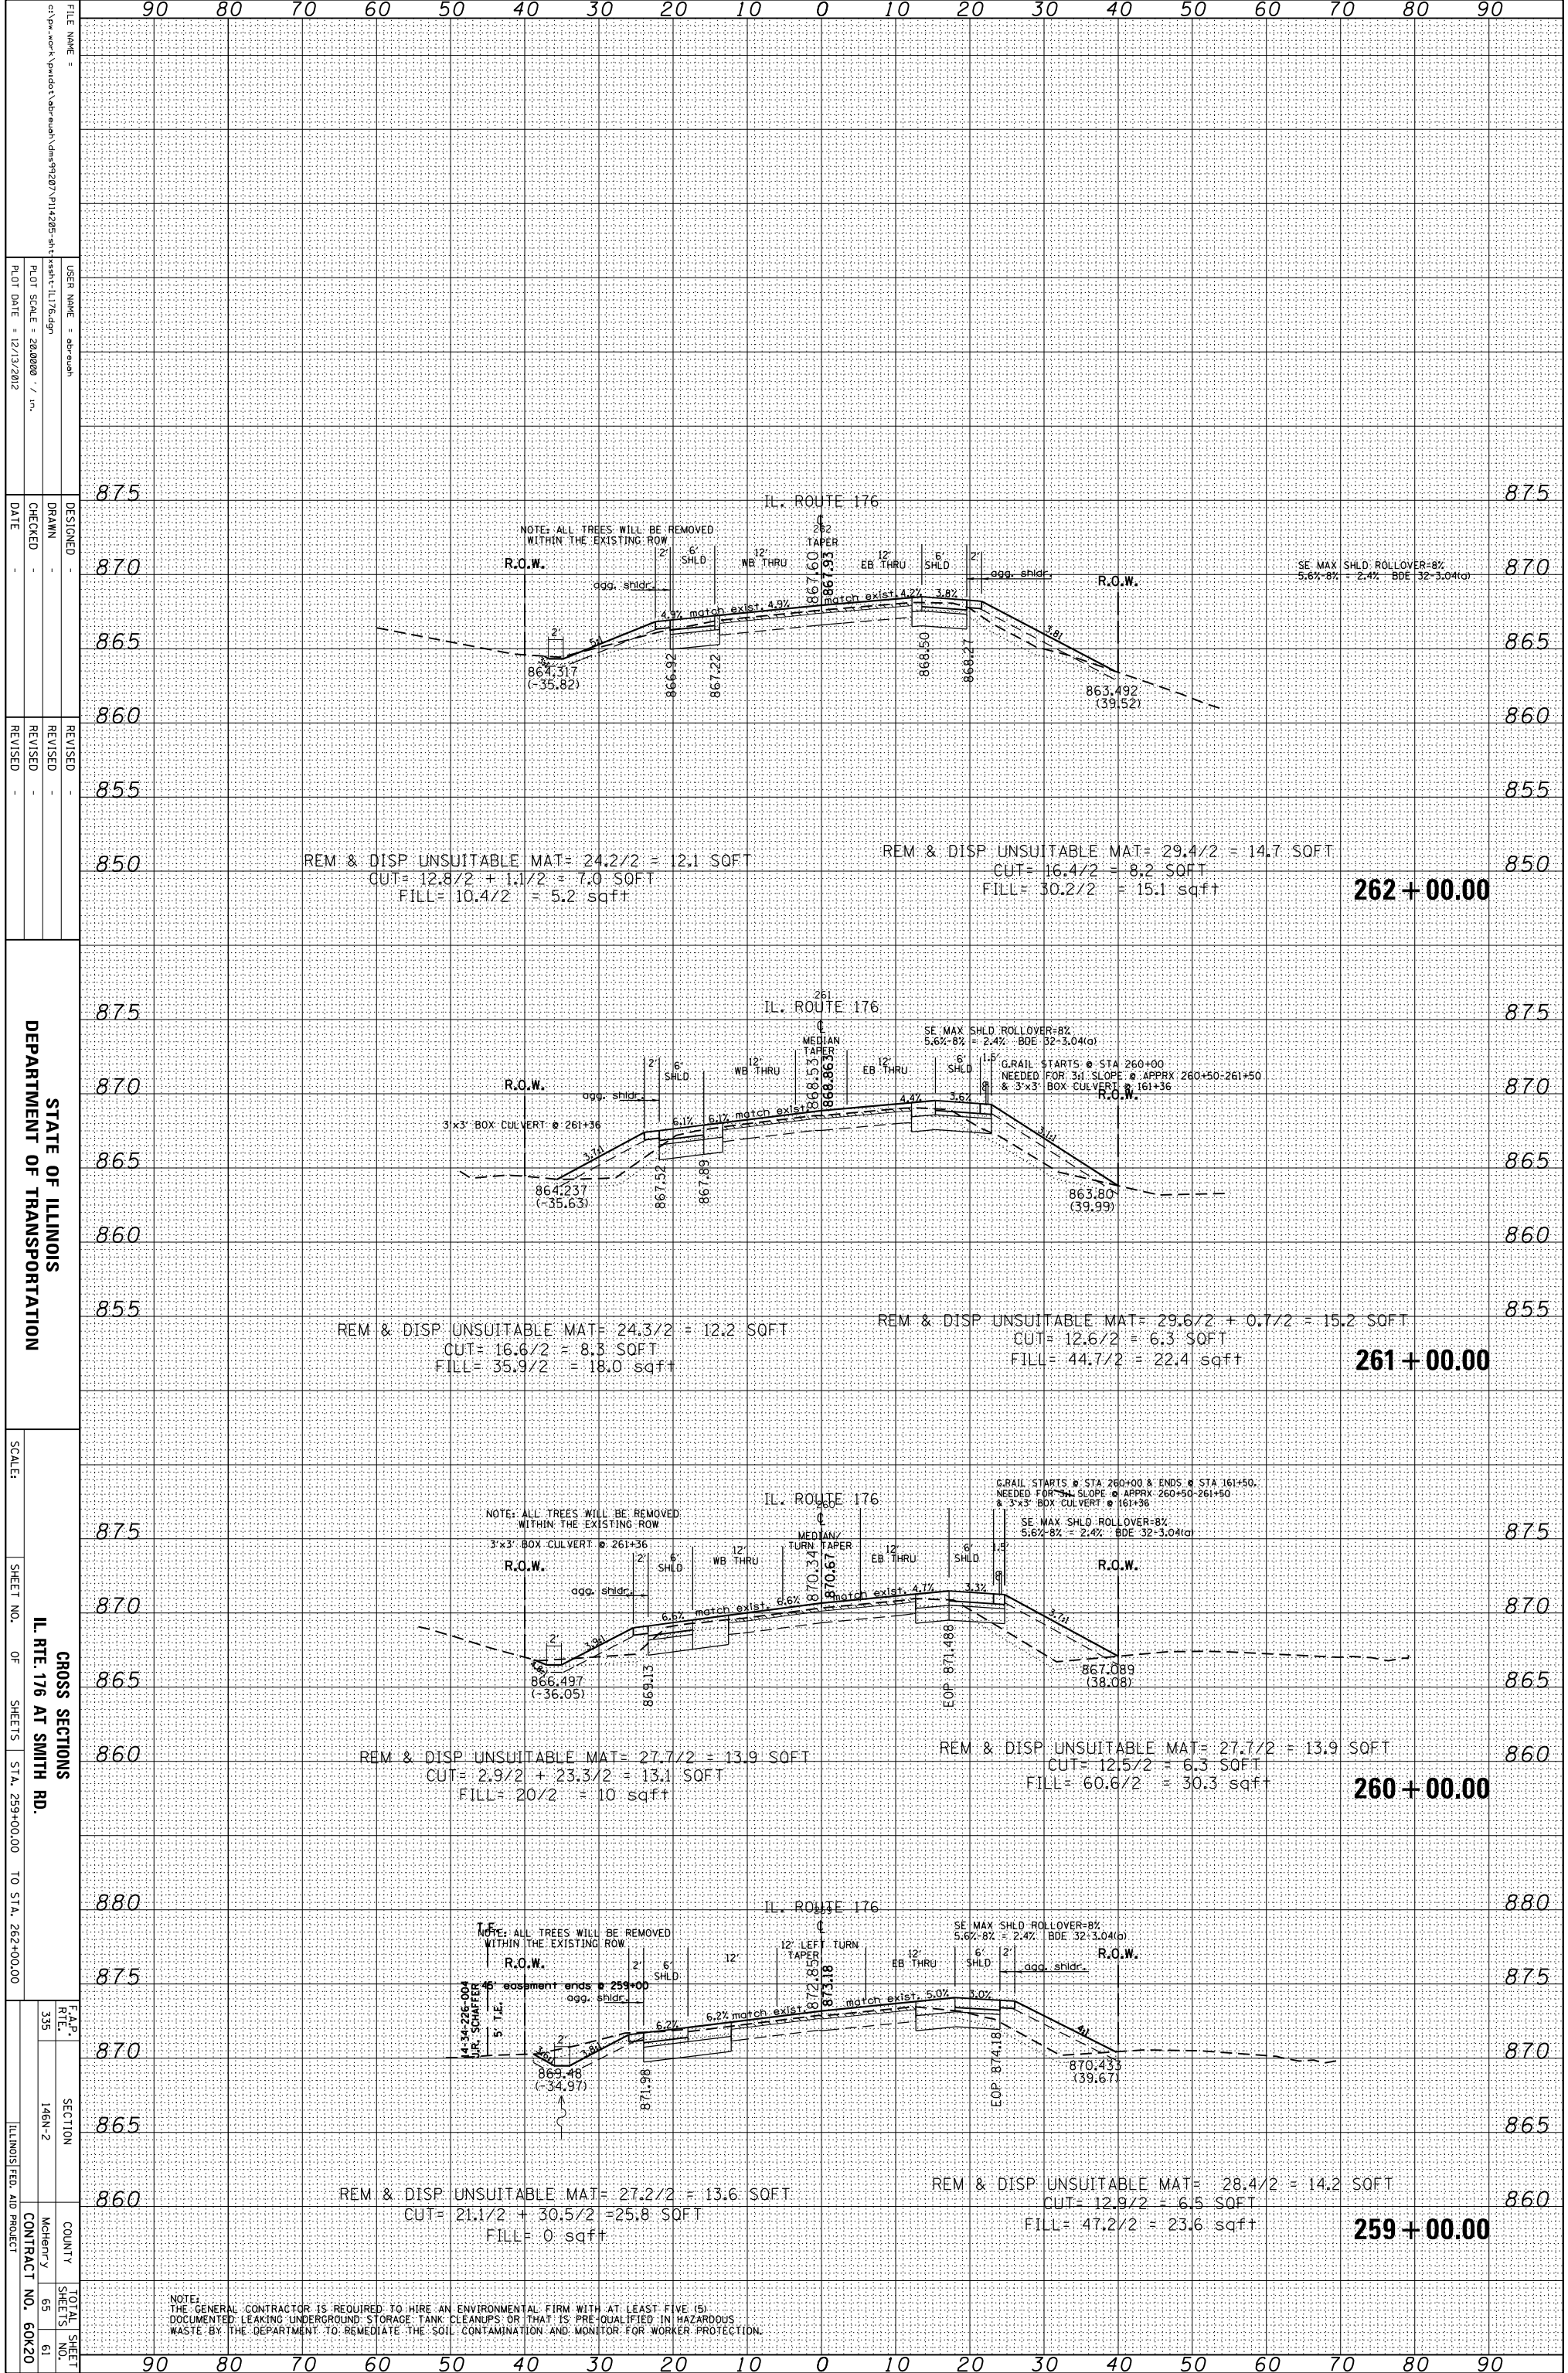

NOTE:
THE GENERAL CONTRACTOR IS REQUIRED TO HIRE AN ENVIRONMENTAL FIRM WITH AT LEAST FIVE (5)
DOCUMENTED LEAKING UNDERGROUND STORAGE TANK CLEANUPS OR THAT IS PRE-QUALIFIED IN HAZARDOUS
WASTE BY THE DEPARTMENT TO REMEDIATE THE SOIL CONTAMINATION AND MONITOR FOR WORKER PROTECTION.

FILE NAME: c:\pwwork\pwwork\pwwork\dm99207\p11+285-sh1-sh1-LL16.dgn
 USER NAME: dm99207
 PLOT SCALE: 28.0000 / in.
 PLOT DATE: 12/13/2012

DESIGNED: -
 DRAWN: -
 CHECKED: -
 DATE: -

REVISED: -
 REVISED: -
 REVISED: -

STATE OF ILLINOIS
 DEPARTMENT OF TRANSPORTATION

SCALE: -
 SHEET NO. OF SHEETS: STA. 259+00.00 TO STA. 262+00.00

GROSS SECTIONS
 IL. RTE. 176 AT SMITH RD.

F.A.P. R.T.E. NO. 335
 SECTION 146N-2
 COUNTY McHenry
 CONTRACT NO. 60K20

TOTAL SHEET NO. 65
 SHEET NO. 61

ILLINOIS FED. AID PROJECT