



SEC 33, T37N, R12E OF THE 3RD PM, COOK CO. IL (PARCEL OH40089 DETAIL)

PARCEL No.	OWNER	TOTAL HOLDINGS (ACRES)	PART TAKEN (ACRES)	PREVIOUSLY DEDICATED (ACRES)	REMAINDER (ACRES)	EASEMENT AREA (ACRES)	PERMANENT INDEX NUMBER	PURPOSE OF EASEMENT	ACQUIRED BY
OH40089	BOARD OF EDUCATION OF CONSOLIDATED HIGH SCHOOL DISTRICT #230	51.153	0.383	0.000	50.770	N/A	23-33-401-022 23-33-401-025	N/A	
OH40089TE-A		N/A	N/A	N/A	N/A	0.051	23-33-401-008 23-33-401-012	TEMPORARY	
OH40089TE-B		N/A	N/A	N/A	N/A	0.194	23-33-401-013 23-33-401-024 23-33-401-025	TEMPORARY	

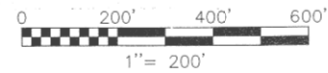

F.P. ROUTE	SECTION	COUNTY	TOTAL SHEETS	SHEET NO.
330/US 45	131st St to 179th St	COOK	152	91
TOTAL HOLDINGS PARCEL OH40089				
FED. ROAD DIST. NO. 1		ILLINOIS	FED. AID PROJECT	

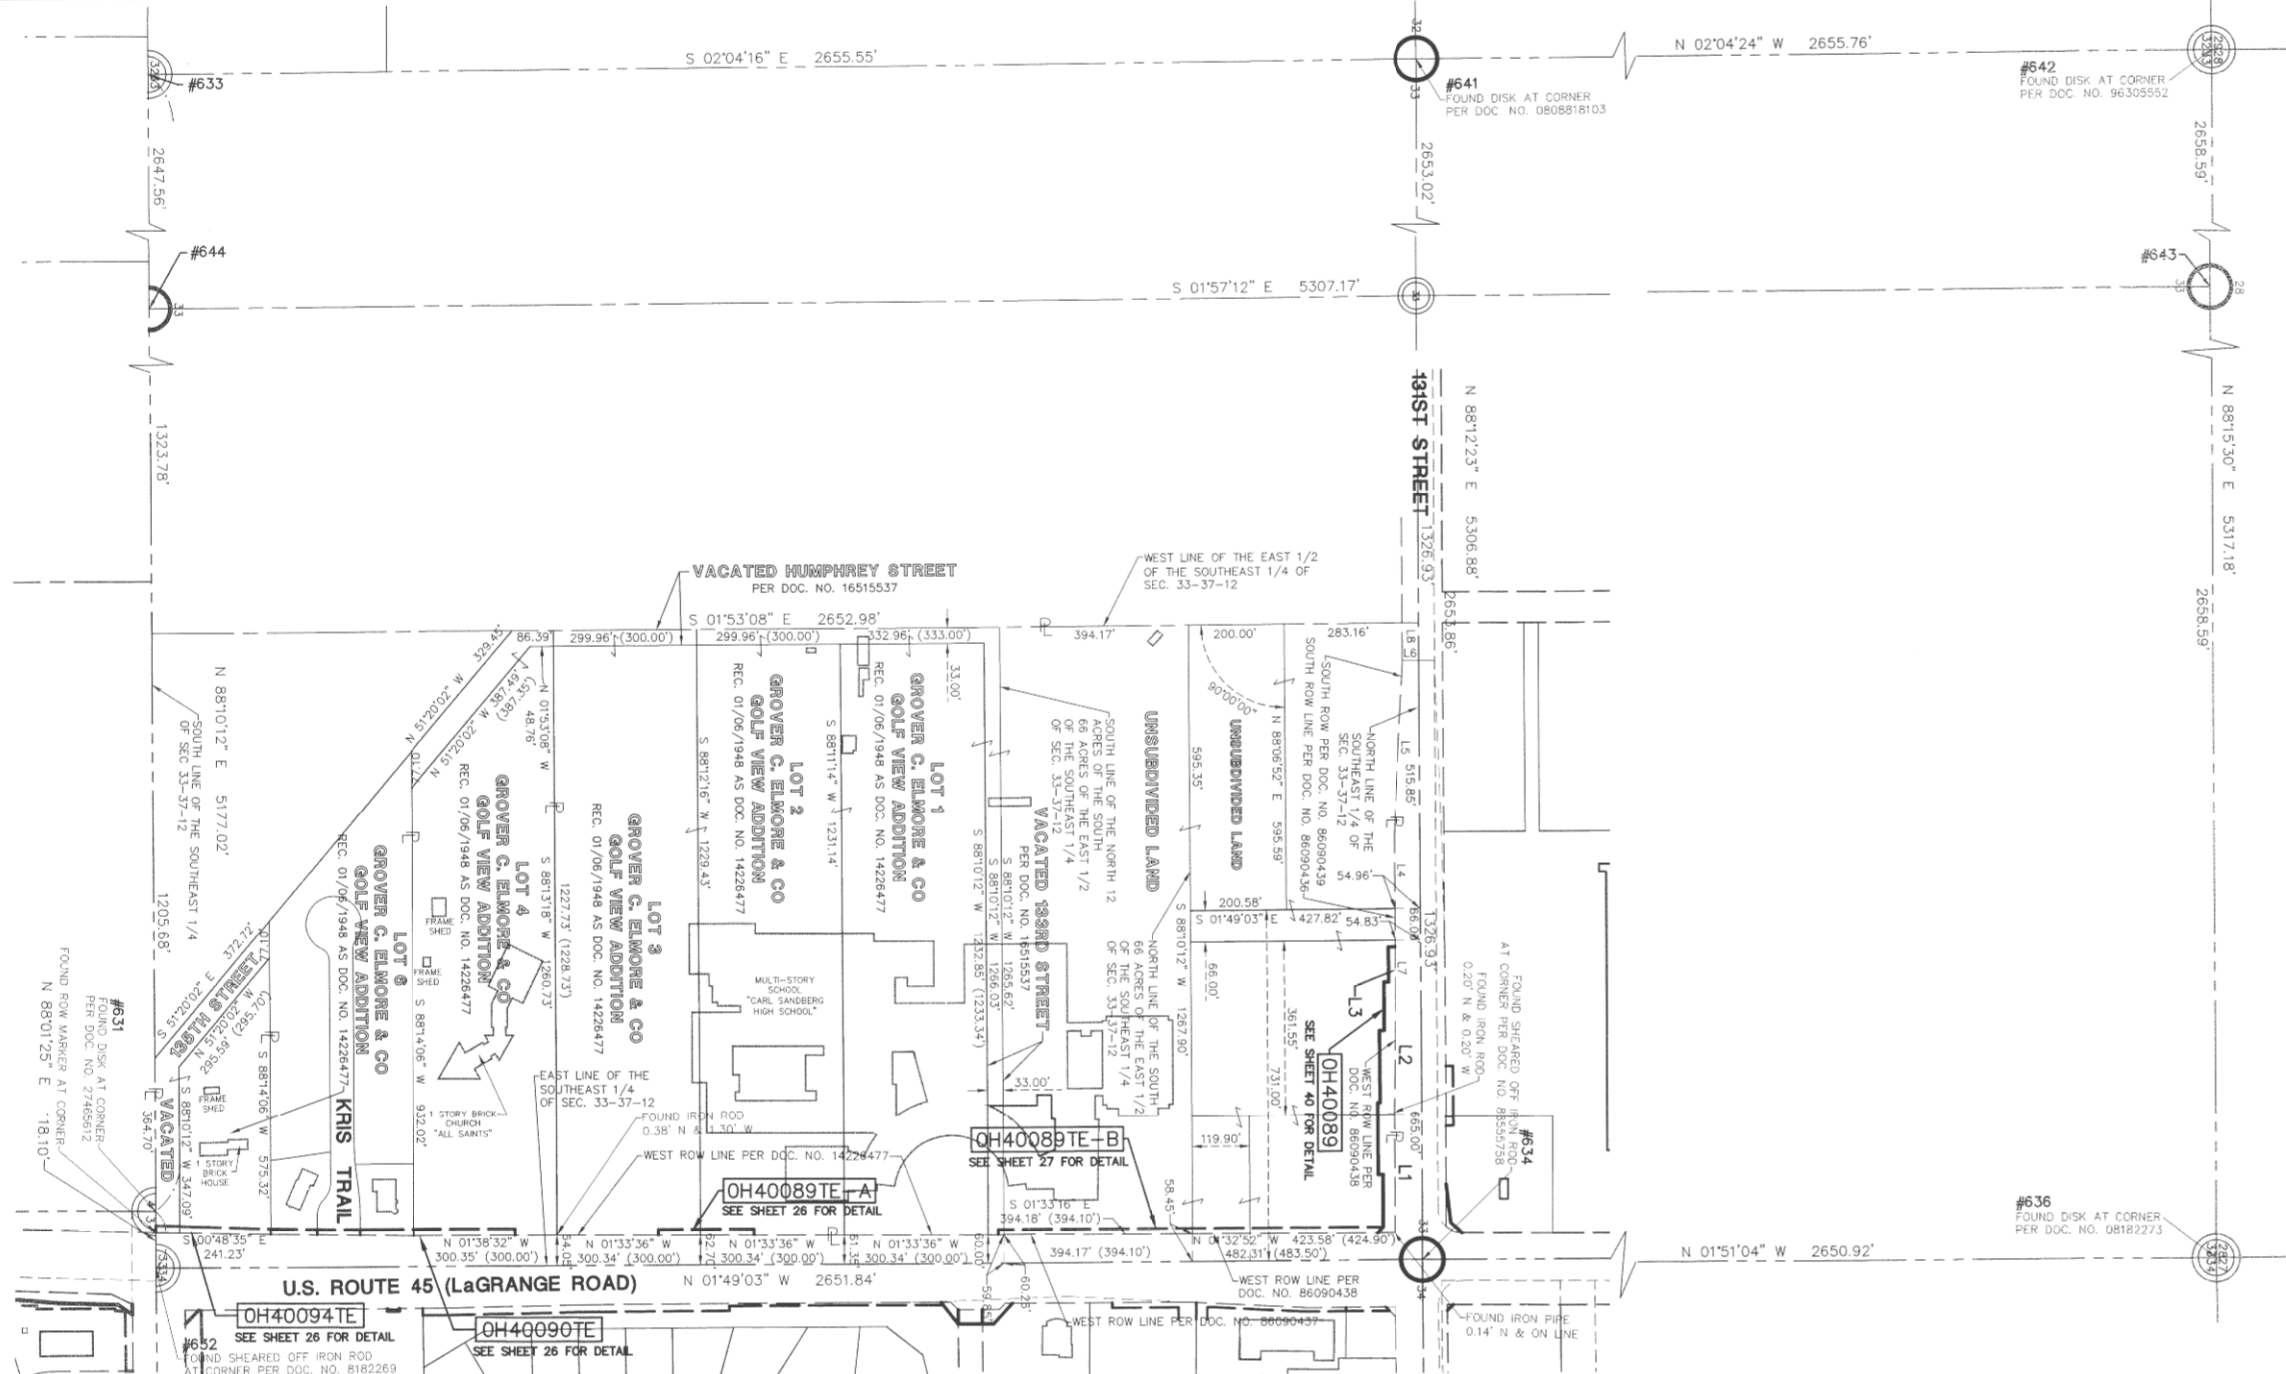

DATE	BY	MADE	CHECKED	INDEXED	NOTEBOOK NO.

LEGEND

QUARTER SECTION CORNER QUARTER SECTION LINE PLATTED LOT LINE PROPERTY (DEED) LINE CENTERLINE EXISTING RIGHT-OF-WAY LINE PROPOSED RIGHT-OF-WAY LINE PROPOSED EASEMENT MEASURED DIMENSION COMPUTED DIMENSION RECORD DATA EXISTING BUILDING EX. CONCRETE CURB & GUTTER EX. EDGE OF PAVEMENT EX. GUARD RAIL	<p>PK NAIL SET</p> <p>REPLACED AFTER CONSTRUCTION</p> <p>IRON ROD SET</p> <p>IRON PIPE OR ROD FOUND</p> <p>CUT CROSS FOUND OR SET</p> <p>THESE STAKES REFERENCE FOUND OR SET MONUMENTATION. WITNESS POINTS SET TO AID IN THE RECOVERY AND ESTABLISHMENT OF THE PROPOSED CENTERLINE OF CONSTRUCTION.</p> <p>STAKING OF PROPOSED RIGHT OF WAY. MARKER TO MONUMENT THE POSITION SHOWN, IDENTIFIED BY INSCRIPTION DATA AND SURVEYORS REGISTRATION NUMBER.</p> <p>POINT OF BEGINNING</p> <p>POINT OF COMMENCEMENT</p> <p>MISCELLANEOUS MANHOLE (MH)</p> <p>EX. STORM MANHOLE (MH)</p> <p>EX. STORM CATCH BASIN (CB)</p> <p>EX. STORM INLET (NI)</p> <p>EX. FLARED END SECTION (FES)</p>	<p>EX. SANITARY MANHOLE (SMH)</p> <p>EX. FIRE HYDRANT/AUX. VALVE</p> <p>EX. VALVE BOX</p> <p>EX. VALVE VAULT (V.V.)</p> <p>EX. IRRIGATION CONTROL BOX</p> <p>EX. ELECTRICAL METER</p> <p>EX. ELECTRICAL OUTLET</p> <p>EX. UTILITY POLE</p> <p>EX. UTILITY POLE WITH LIGHT</p> <p>EX. GUY WIRE</p> <p>EX. LIGHT STANDARD</p> <p>EX. STREET LIGHT</p> <p>EX. GROUND LIGHT</p> <p>EX. SIGN</p> <p>EX. DOUBLE POLE SIGN</p> <p>EX. MAILBOX</p> <p>EX. BOLLARD</p> <p>EX. FLAG POLE</p>
---	--	--

LINE	BEARING	LENGTH
L1	S 88°05'40" W	250.25'
L2	S 89°17'16" W	240.05'
L3	S 88°05'40" W	104.03'
L4	S 88°05'10" W	155.76'
L5	N 88°24'18" W	360.67'
L6	N 01°54'58" W	33.97'
L7	S 88°06'19" W	118.29'
L8	S 88°12'23" W	80.08'

SEE SHEET 52 FOR COORDINATE VALUES FOR CENTERLINE POINTS, SECTIONS CORNERS AND ROW MONUMENTS

STATE OF ILLINOIS } SS  
 COUNTY OF DUPAGE } SS

I, WILLIAM W. WRIGHT, DO HEREBY DECLARE THAT I HAVE SURVEYED THE PLAT OF HIGHWAYS SHOWN HEREON IN SECTIONS 33 AND 34, TOWNSHIP 37 NORTH, RANGE 12 EAST OF THE THIRD PRINCIPAL MERIDIAN, AND SECTIONS 3, 4, 9, 10, 15, 16, 21, 22, 27, 28, 33 AND 34, TOWNSHIP 36 NORTH, RANGE 12 EAST OF THE THIRD PRINCIPAL MERIDIAN, ALL IN COOK COUNTY, ILLINOIS; THAT THE SURVEY IS TRUE AND COMPLETE AS SHOWN TO THE BEST OF MY KNOWLEDGE AND BELIEF; THAT THE PLAT CORRECTLY REPRESENTS SAID SURVEY; THAT ALL MONUMENTS FOUND AND ESTABLISHED ARE OF PERMANENT QUALITY AND OCCUPY THE POSITIONS SHOWN THEREON AND THAT THE MONUMENTS ARE SUFFICIENT TO ENABLE THE SURVEY TO BE RETRACED, MADE FOR THE DEPARTMENT OF TRANSPORTATION, STATE OF ILLINOIS.

DATED AT LOMBARD, ILLINOIS THIS 17TH DAY OF OCTOBER A.D., 2011.

*William W. Wright*  
 ILLINOIS PROFESSIONAL LAND SURVEYOR NO. 3502  
 LICENSE EXPIRES NOVEMBER 30, 2012

DESIGN FIRM LICENSE NO. 184003350  
 LICENSE EXPIRES APRIL 30, 2013

BEARINGS SHOWN HEREON ARE BASED ON ILLINOIS STATE PLANE COORDINATES, EAST ZONE, NORTH AMERICAN DATUM OF 1983. ALL COORDINATE AND DIMENSIONAL VALUES SHOWN HEREON ARE "GROUND" NOT "GRID".

COMBINED SCALE FACTOR (GROUND TO GRID) = 0.999966013



IDOT14 -- 090746 SHEET 1 IS A COVER SHEET AND IS NOT RECORDED



PLAT OF HIGHWAYS  
 STATE OF ILLINOIS  
 DEPARTMENT OF TRANSPORTATION  
 FAP 330/US ROUTE 45  
 SECTION: 131st St to 179th St COOK COUNTY  
 PROJECT: JOB NO. R-90-004-07  
 TOTAL HOLDINGS PARCEL OH40089

SCALE: 1" = 200' SHEET 39 OF 55

BUREAU OF LAND ACQUISITION  
 201 WEST CENTER COURT  
 SCHAUMBURG, ILLINOIS 60196

RECEIVED  
 OCT 24 2011  
 PLATS & LEGALS

REVISION DATE	DESCRIPTION	INITIALS
10/17/11	ISSUED FINAL SURVEY TO IDOT	WWW
07/27/11	ADDED POINT NUMBERS FOR COORDINATE TABLE	WWW
09/17/10	REVISED PER IDOT REVIEW	WWW