
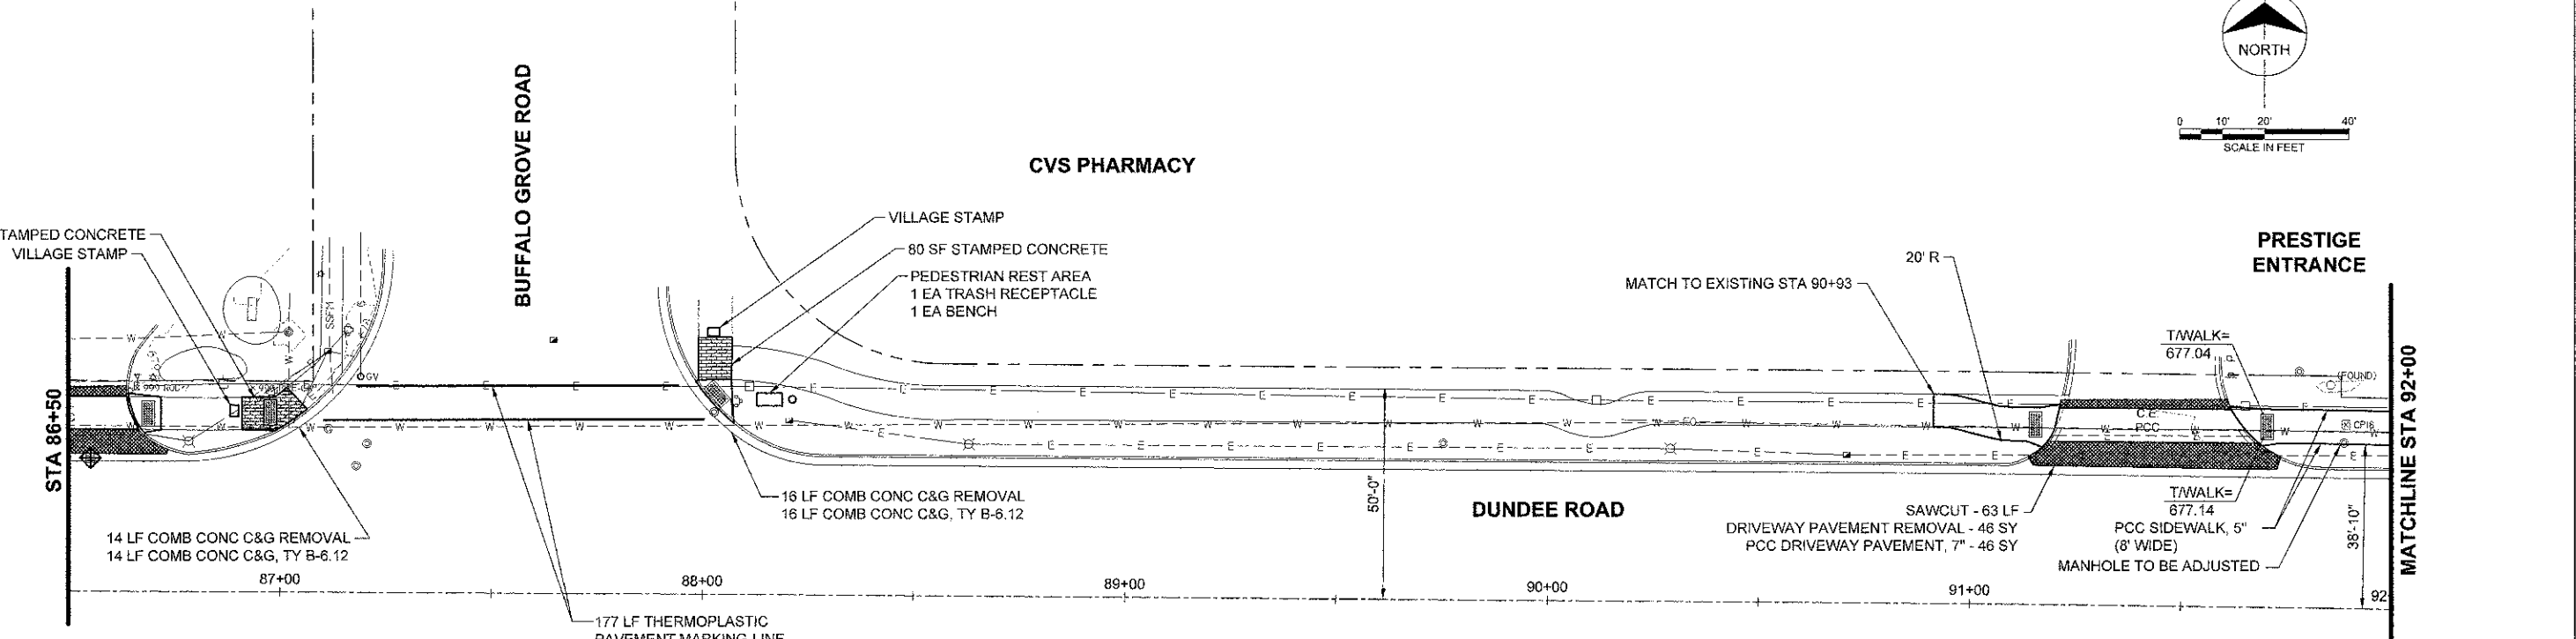




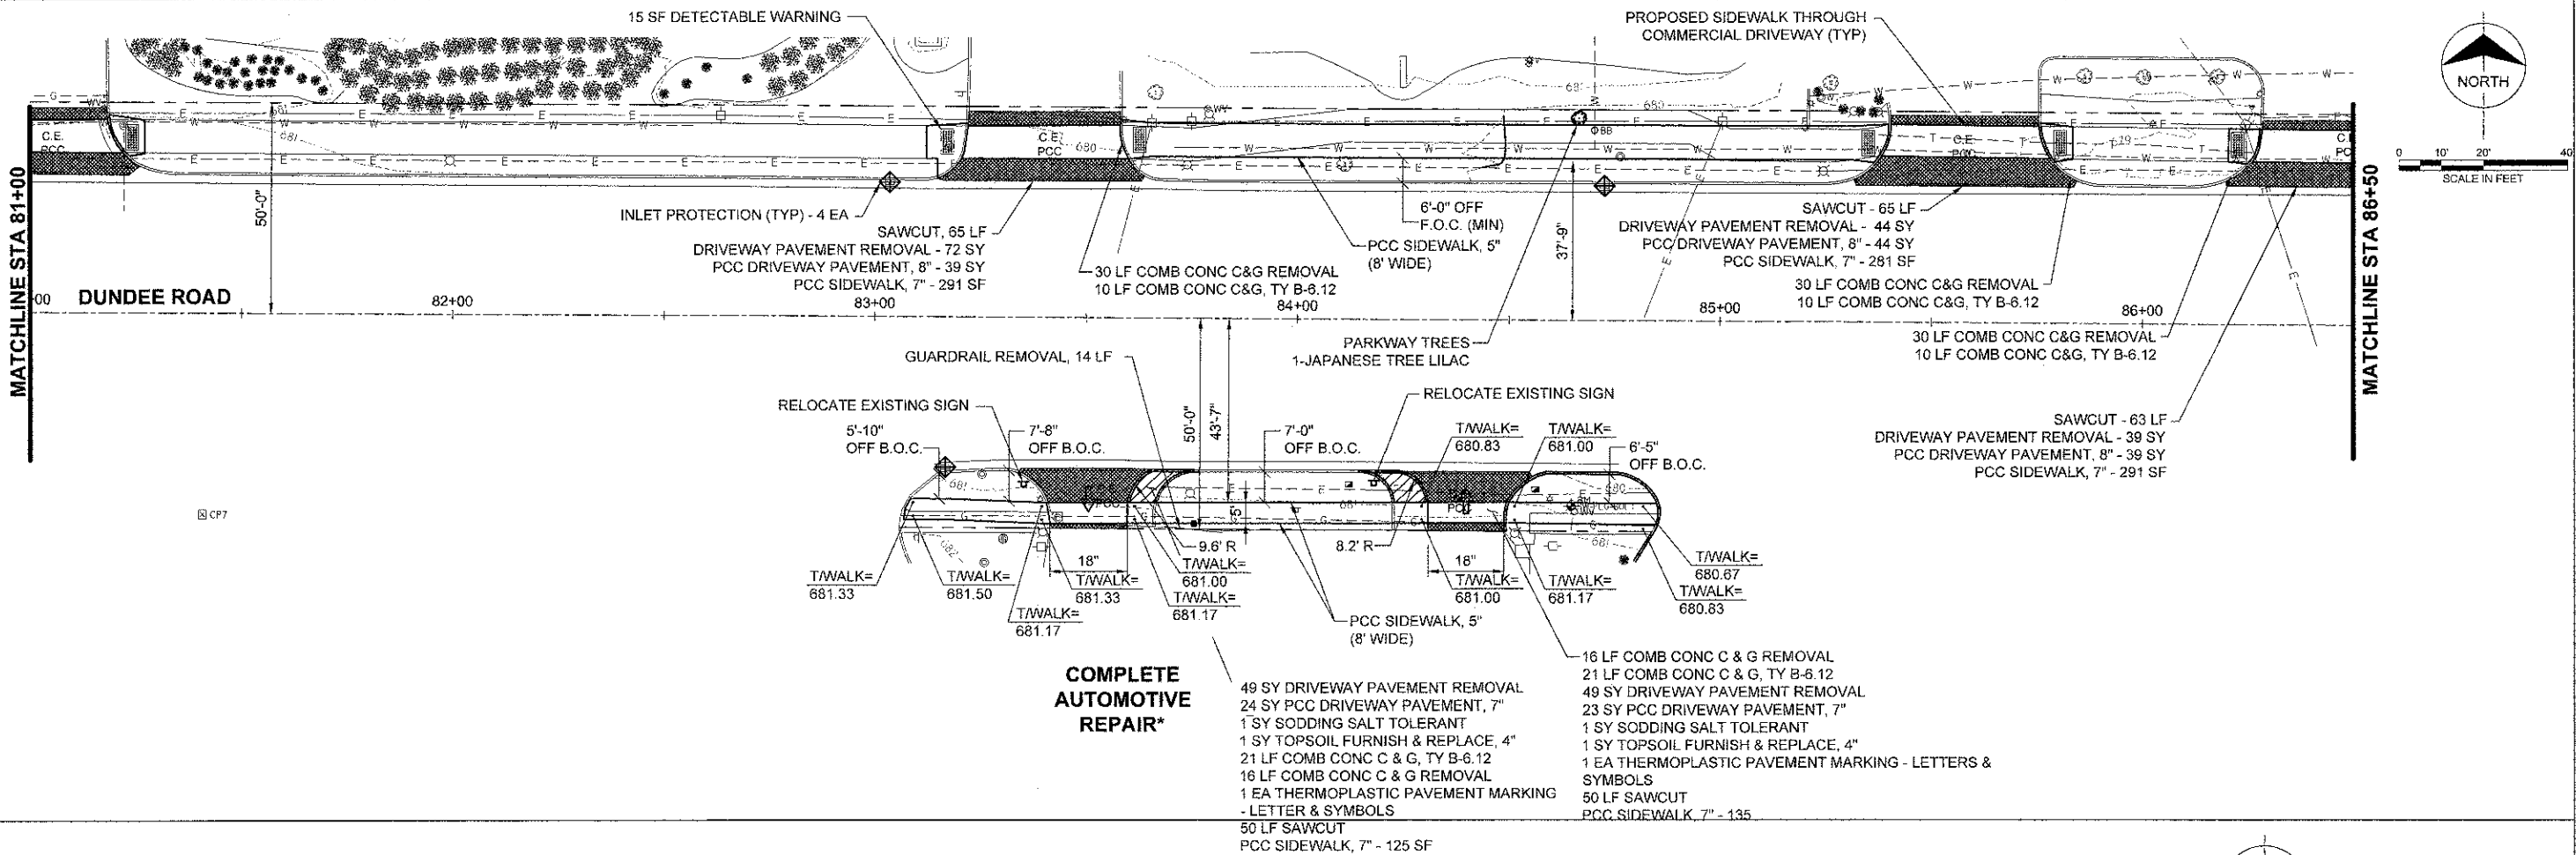

**NOTES:**

- UTILIZE EQUAL QUANTITIES OF THE FOLLOWING FOR DAY LILIES:  
 HEMEROCALLIS HAPPY RETURNS (HAPPY RETURNS DAYLILY), 1-GALLON CONTAINER  
 HEMEROCALLIS CHICAGO APACHE (CHICAGO APACHE DAYLILY), 1 GALLON CONTAINER  
 HEMEROCALLIS ROSY RETURNS (ROSY RETURNS DAYLILY), 1-GALLON CONTAINER
- THE GENERAL CONTRACTOR IS REQUIRED TO HIRE AN ENVIRONMENTAL FIRM WITH AT LEAST FIVE (5) DOCUMENTED LEAKING UNDERGROUND STORAGE TANK CLEANUPS OR THAT IS PRE-QUALIFIED IN HAZARDOUS WASTE BY THE DEPARTMENT TO REMEDIATE THE SOIL CONTAMINATION AND MONITOR FOR WORKERS PROTECTION.

**QUANTITIES**

165 SF DETECTABLE WARNING
2398 SF SIDEWALK REMOVAL
2358 SF PCC SIDEWALK, 5"
1481 SF PCC SIDEWALK, 7"

FILE NAME: J:\Suffate Grove\54953 - Dundee Road	USER NAME: G. CHAVLZ	DESIGNED: TMC	REVISED: 7-26-2012	<b>STATE OF ILLINOIS DEPARTMENT OF TRANSPORTATION</b>	<b>PLAN SHEET C005 STA 81+00 TO 92+00</b>	SECTION: 08-00095-00-SW	COUNTY: COOK	TOTAL SHEETS: 17	SHEET NO.: 9	CONTRACT NO. 63614
PROJECT NO.: N/A	CHECKED: AJB	REVISIONS:	SCALE: 1"=20'			SHEET NO. 5 OF 6 SHEETS	STA. 83+07	TO STA. 92+00	REQ. ROAD DIST. NO. 1 ILLINOIS PER. AID PROJECT	
PROJECT DATE: 10/06/2010	DATE: 6-16-2010	REVISIONS:								