

PART OF THE NE 1/4 OF SEC. 24, TWP. 41 N., R. 9 E. AND PART OF THE NW FRACT'L 1/4 OF SEC. 19, TWP. 41 N., R. 10 E. OF THE 3RD. P.M., IN COOK COUNTY, ILLINOIS.

SEE SHEET 10

PARCEL NUMBER	OWNER	TOTAL HOLDINGS ACRES	PART TAKEN ACRES	AREA IN EXISTING R.O.W. ACRES	REMAINDER AREA ACRES	EASEMENT AREA ACRES	EASEMENT SQUARE FEET	EASEMENT PURPOSE	PERMANENT INDEX NUMBER	PROPERTY ACQUIRED BY
OH0007 OH0007T.E.	Sami Prairie Town, LLC, a limited liability company	2.176	0.068	N/A	2.108	0.008	348	Grading	07-19-105-003	

COORDINATE TABLE			
STATION	OFFSET	NORTH	EAST
43+93.52	75.15' Lt.	1,951,750.854	1,035,849.613
48+19.63	75.08' Lt.	1,951,776.420	1,038,074.955
214+93.48	52.11' Lt.	1,951,595.848	1,035,486.864
215+05.07	57.93' Rt.	1,951,607.434	1,035,596.908
216+23.03	62.25' Lt.	1,951,725.399	1,035,476.726
216+60.31	57.68' Rt.	1,951,762.673	1,035,596.660
217+00.62	69.64' Rt.	1,951,802.988	1,035,608.617
217+11.55	68.33' Rt.	1,951,813.918	1,035,607.305
217+60.31	62.48' Rt.	1,951,862.670	1,035,601.455
218+33.62	62.62' Lt.	1,951,935.990	1,035,476.354
218+33.64	52.62' Lt.	1,951,936.008	1,035,486.354
219+00.09	62.23' Rt.	1,952,002.455	1,035,601.206
219+41.92	57.19' Rt.	1,952,044.281	1,035,596.163
219+42.34	64.17' Rt.	1,952,044.700	1,035,603.142

Schedule of Ties		
Point Number	Tie to point	Tie Distance (feet)
1	T1	34.78
	T2	25.76
	T3	24.86
2	T1	32.12
	T2	24.75
	T3	30.77
3	T1	27.97
	T2	21.62
	T3	26.47
4	T1	31.12
	T2	43.19
	T3	50.72

T1, T2 & T3 to Point No. 4 are Cross Cuts (Set) in Concrete Curb.

LEGEND

SECTION CORNER 16 QUARTER SECTION CORNER

SECTION LINE
QUARTER SECTION LINE
QUARTER QUARTER SECTION LINE
PLATTED LOT LINE
PROPERTY (DEED) LINE

APPARENT PROPERTY LINE
CENTER LINE
EXISTING RIGHT OF WAY LINE
PROPOSED RIGHT OF WAY LINE
PROPOSED EASEMENT
MEASURED DIMENSION
COMPUTED DIMENSION
RECORD DATA

EXISTING BUILDING

Bearings are referenced to a bearing of N14°08'47"E between found Village of Schaumburg GPS Survey Monuments 1091 and 2050, as provided by the Village of Schaumburg.

○ IRON PIPE OR ROD FOUND ⊙ "MAG" NAIL SET
+ CUT CROSS FOUND OR SET ● 5/8" REBAR SET

● T1 THESE STAKES REFERENCE FOUND OR SET MONUMENTATION. SET 5/8 INCH IRON ROD FLUSH WITH GROUND TO THE FOUND IRON STAKE. IDENTIFIED BY COLORED PLASTIC CAP BEARING SURVEYORS REGISTRATION NUMBER.
● BT1 THESE STAKES, IN CULTIVATED AREAS, REFERENCE FOUND OR SET MONUMENTATION. BURIED 5/8 INCH IRON ROD 20 INCHES BELOW GROUND TO THE FOUND IRON STAKE. IDENTIFIED BY COLORED PLASTIC CAP BEARING SURVEYORS REGISTRATION NUMBER.
■ STAKING OF PROPOSED RIGHT OF WAY. SET DIVISION OF HIGHWAYS SURVEY MARKER TO MONUMENT THE POSITION SHOWN. IDENTIFIED BY INSCRIPTION DATA AND SURVEYORS REGISTRATION NUMBER.
■ M STAKING OF PROPOSED RIGHT OF WAY IN CULTIVATED AREAS. BURIED 5/8 INCH METAL ROD 20 INCHES BELOW GROUND TO MARK FUTURE SURVEY MARKER POSITION. IDENTIFIED BY COLORED PLASTIC CAP BEARING SURVEYORS REGISTRATION NUMBER.
● PERMANENT SURVEY MARKER, I.D.O.T. STD 2135 (TO BE SET BY OTHERS)
□ RIGHT OF WAY STAKING PROPOSED TO BE SET.

STATE OF ILLINOIS }
COUNTY OF LAKE }
SS

THIS IS TO CERTIFY THAT WE, JORGENSEN & ASSOCIATES, INC., AN ILLINOIS PROFESSIONAL DESIGN FIRM LAND SURVEYING CORPORATION, NUMBER 184-2771, HAVE SURVEYED THE PLAT OF HIGHWAYS SHOWN HEREON BETWEEN SECTION 24, TOWNSHIP 41N., RANGE 9E. AND SECTION 19, TOWNSHIP 41N., RANGE 10E., OF THE THIRD PRINCIPAL MERIDIAN, COOK COUNTY, THAT THE SURVEY IS TRUE AND COMPLETE AS SHOWN TO THE BEST OF MY KNOWLEDGE AND BELIEF, THAT THE PLAT CORRECTLY REPRESENTS SAID SURVEY, THAT ALL MONUMENTS FOUND AND ESTABLISHED ARE OF PERMANENT QUALITY AND OCCUPY THE POSITIONS SHOWN THEREON AND THAT THE MONUMENTS ARE SUFFICIENT TO ENABLE THE SURVEY TO BE RETRACED, MADE FOR THE DEPARTMENT OF TRANSPORTATION, STATE OF ILLINOIS.

DATED AT LAKE VILLA, ILLINOIS THIS _____ DAY OF _____ 20____ A.D.

PRESIDENT
ILLINOIS PROFESSIONAL LAND SURVEYOR NO. 35-2797
LICENSE EXPIRATION DATE: NOVEMBER 30, 2010
THIS PROFESSIONAL SERVICE CONFORMS TO THE CURRENT ILLINOIS MINIMUM STANDARDS FOR A BOUNDARY SURVEY.

COORDINATES ARE BASED ON THE PUBLISHED VALUES OF N.1,951,837,0449-E.1,034,647,0681 AT FOUND VILLAGE OF SCHAUMBURG GPS SURVEY MONUMENT STATION 1091.

STATION	OFFSET	NORTH	EAST
42+08.85	50.17' Lt.	1,951,714.823	1,035,466.780
42+12.40	59.83' Rt.	1,951,805.232	1,035,476.937
43+55.50	75.15' Lt.	1,951,748.573	1,035,611.659
43+87.72	75.15' Lt.	1,951,750.506	1,035,643.825

PRAIRIE TOWNE CENTER
Recorded September 9, 1993
as Document No. 93719477

Parcel	Document No.	Date Recorded
OH0007	92757204	October 13, 1992
OH0007	00796744	October 12, 2000
-----	75-L-8468	*November 3, 1975
-----	23344698	January 6, 1976
-----	90150220	April 4, 1990
-----	90150222	April 4, 1990


* Date Filed

PLAT OF HIGHWAYS
STATE OF ILLINOIS
DEPARTMENT OF TRANSPORTATION
F.A.U. 1322 (SCHAUMBURG ROAD)
SECTION 01-00074-00-CH COOK COUNTY
PROJECT CMM-9003(716) JOB NO. R-90-004-11
STATION 42+00 TO STATION 49+00 (SCHAUMBURG RD.)
STATION 214+00 TO STATION 220+00 (BARRINGTON RD.)
SCALE: 1"=30'
SHEET 8 OF 16

BUREAU OF LAND ACQUISITION
201 WEST CENTER COURT
SCHAUMBURG, ILLINOIS 60196

JORGENSEN & ASSOCIATES, INC.
120 PARK AVENUE
LAKE VILLA, ILLINOIS 60046
(647) 358-3371

SHEET 1 IS A COVER SHEET AND IS NOT RECORDED.

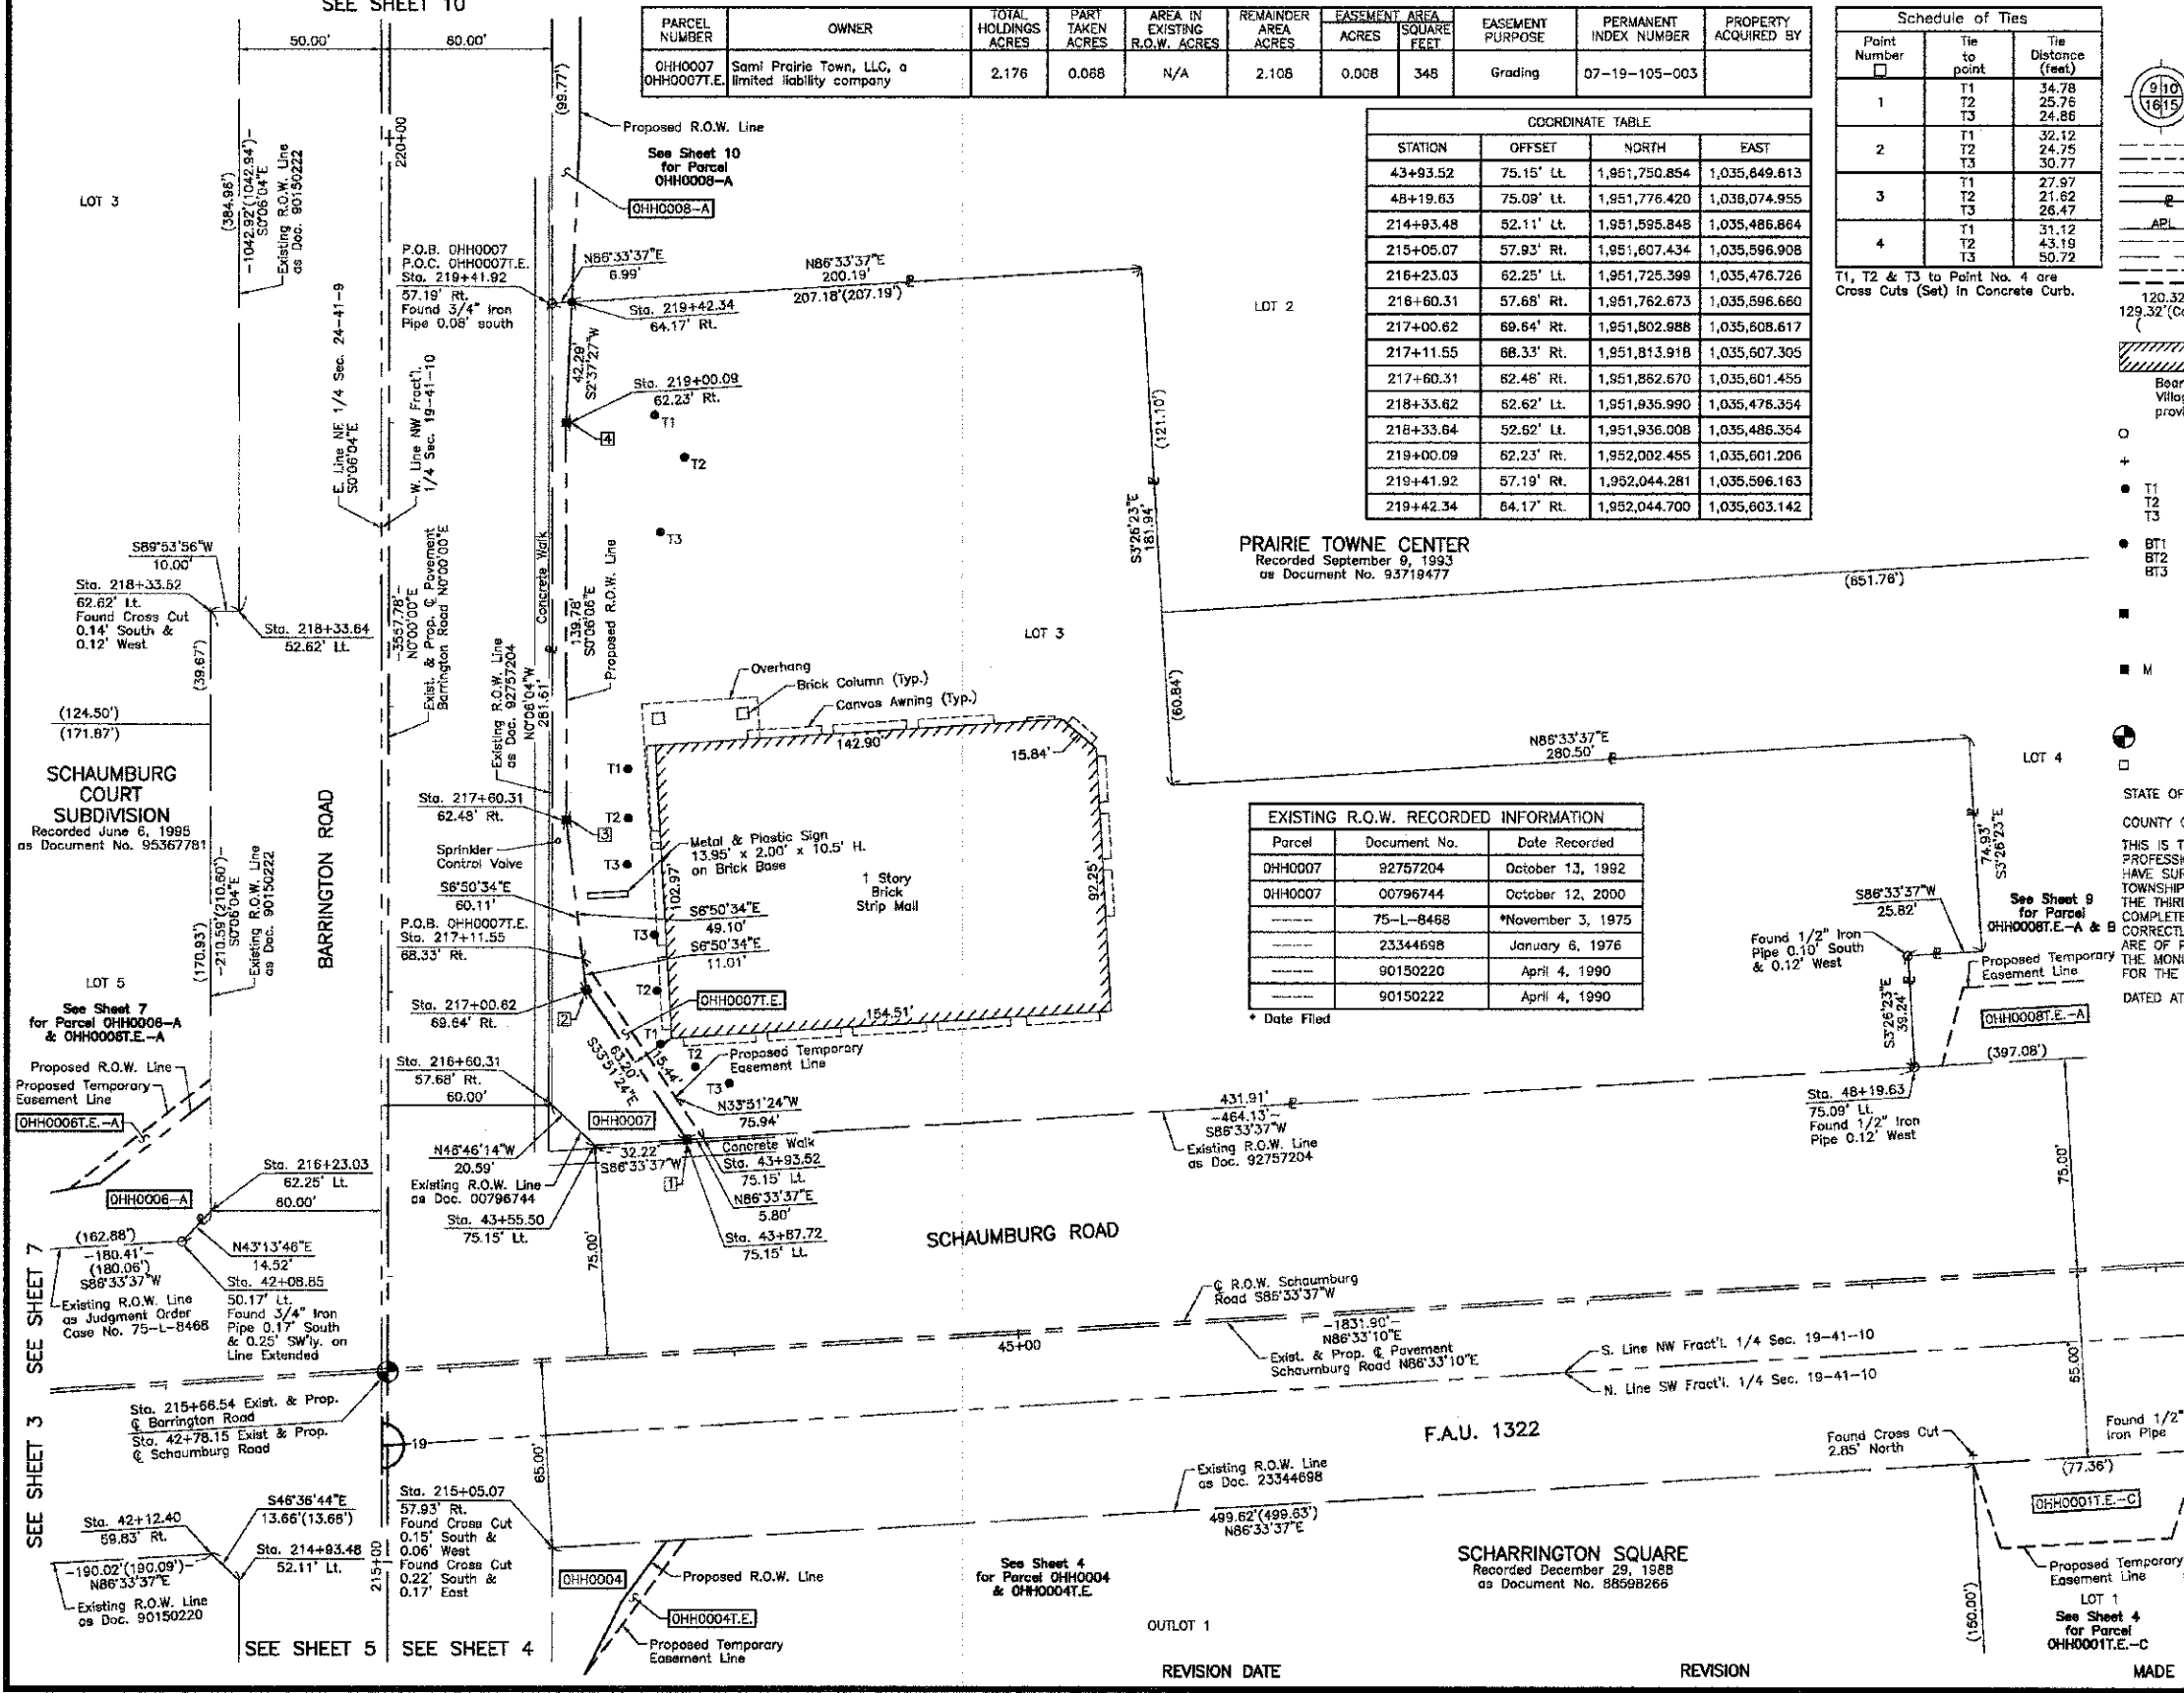

ROUTE F.A.U. 1322 (SCHAUMBURG ROAD) SECTION 01-00074-00-CH COUNTY COOK JOB NO. R-90-004-11 RECORDING: RECORDED ON AS DOCUMENT NO.

FILE NAME = \\oad\sheet\2329_71as_28.dgn	USER NAME = djr	DESIGNED - JAT	REVISED -	STATE OF ILLINOIS DEPARTMENT OF TRANSPORTATION	PLAT OF HIGHWAYS	F.A.U. 1322	SECTION 01-00074-00-CH	COUNTY COOK	TOTAL SHEETS 245	SHEET NO. 92
	PLOT SCALE = 30.0000 / 1 in.	CHECKED - DJK	REVISED -			SHEET NO. 8 OF 16 SHEETS	FED. ROAD DIST. NO. 1 ILLINOIS	FED. AID PROJECT	M-CMM-9003(050)	
	PLOT DATE = 8/16/2012	DATE - 8-20-12	REVISED -							