


FINAL SERVICES
 SURVEY PLOTTED
 NOTE BOOK TEMPLATE
 AREAS CHECKED

ORIGINAL SERVICES
 SURVEY PLOTTED
 NOTE BOOK TEMPLATE
 AREAS CHECKED

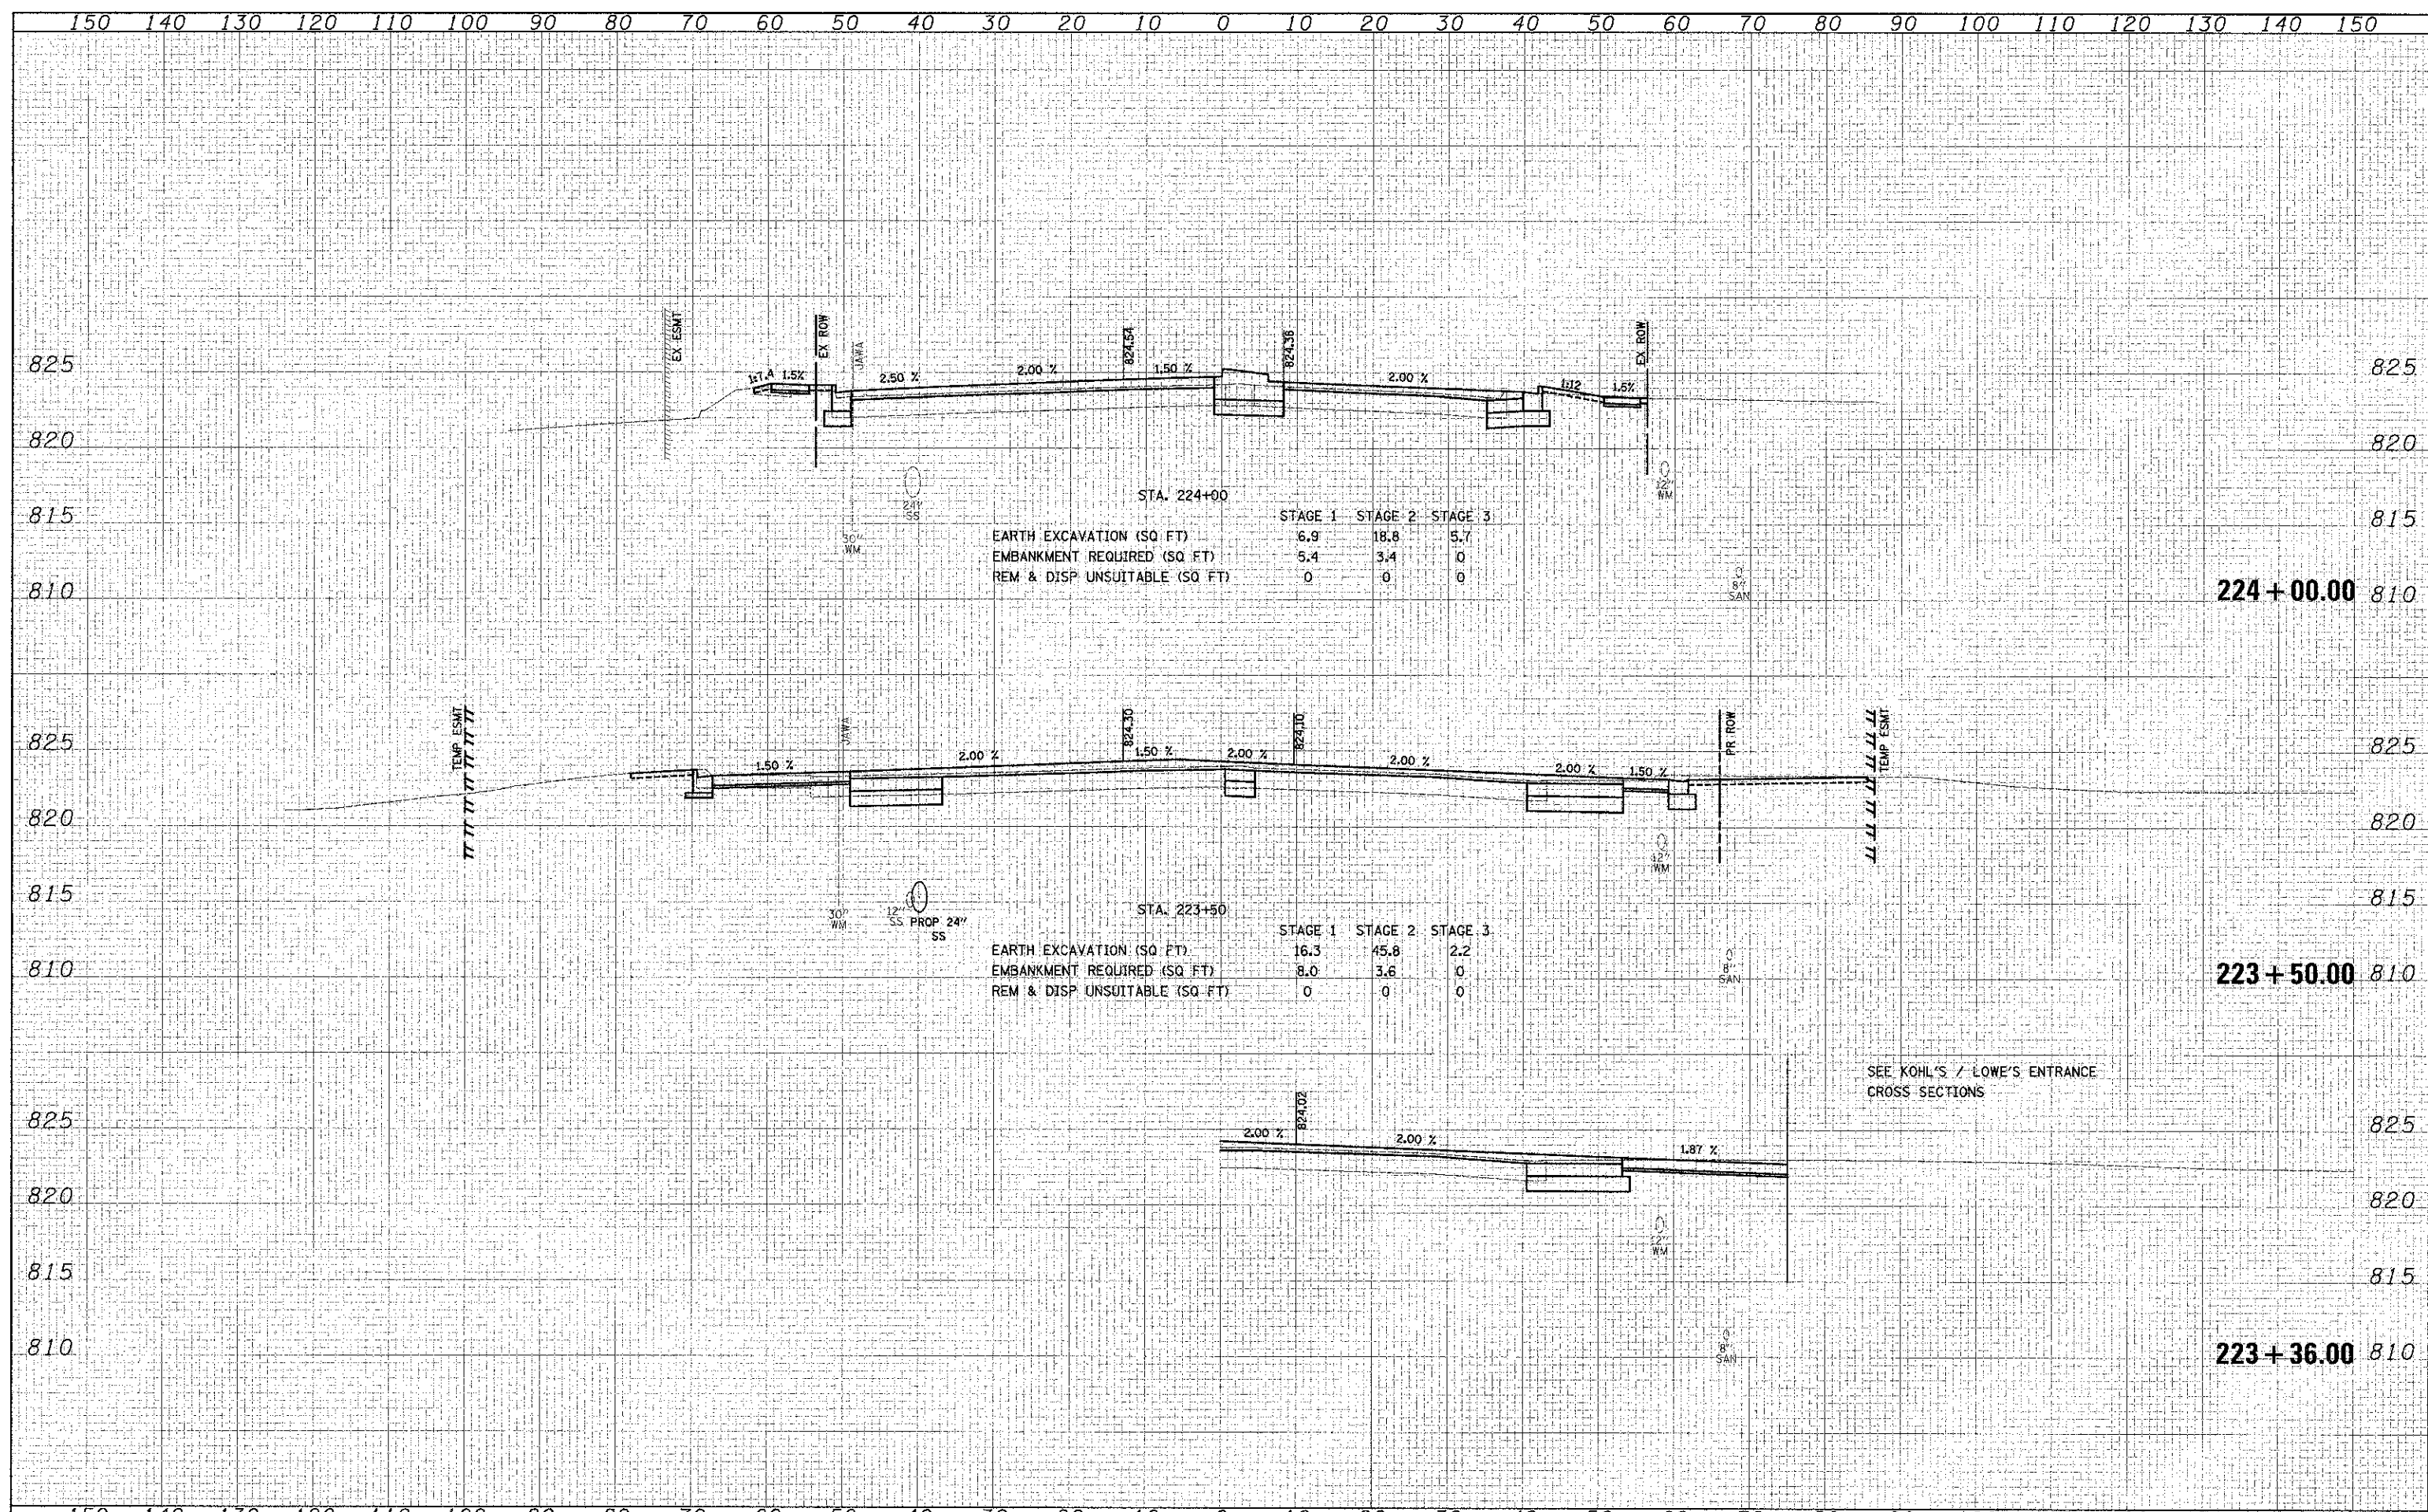

SEE KOHL'S / LOWE'S ENTRANCE
 CROSS SECTIONS