


DATE	
BY	
FILED	
STARTED	
SURVEY	
NOTE BOOK	
NO.	
AREAS CHECKED	

DATE	
BY	
FILED	
STARTED	
SURVEY	
NOTE BOOK	
NO.	
AREAS CHECKED	

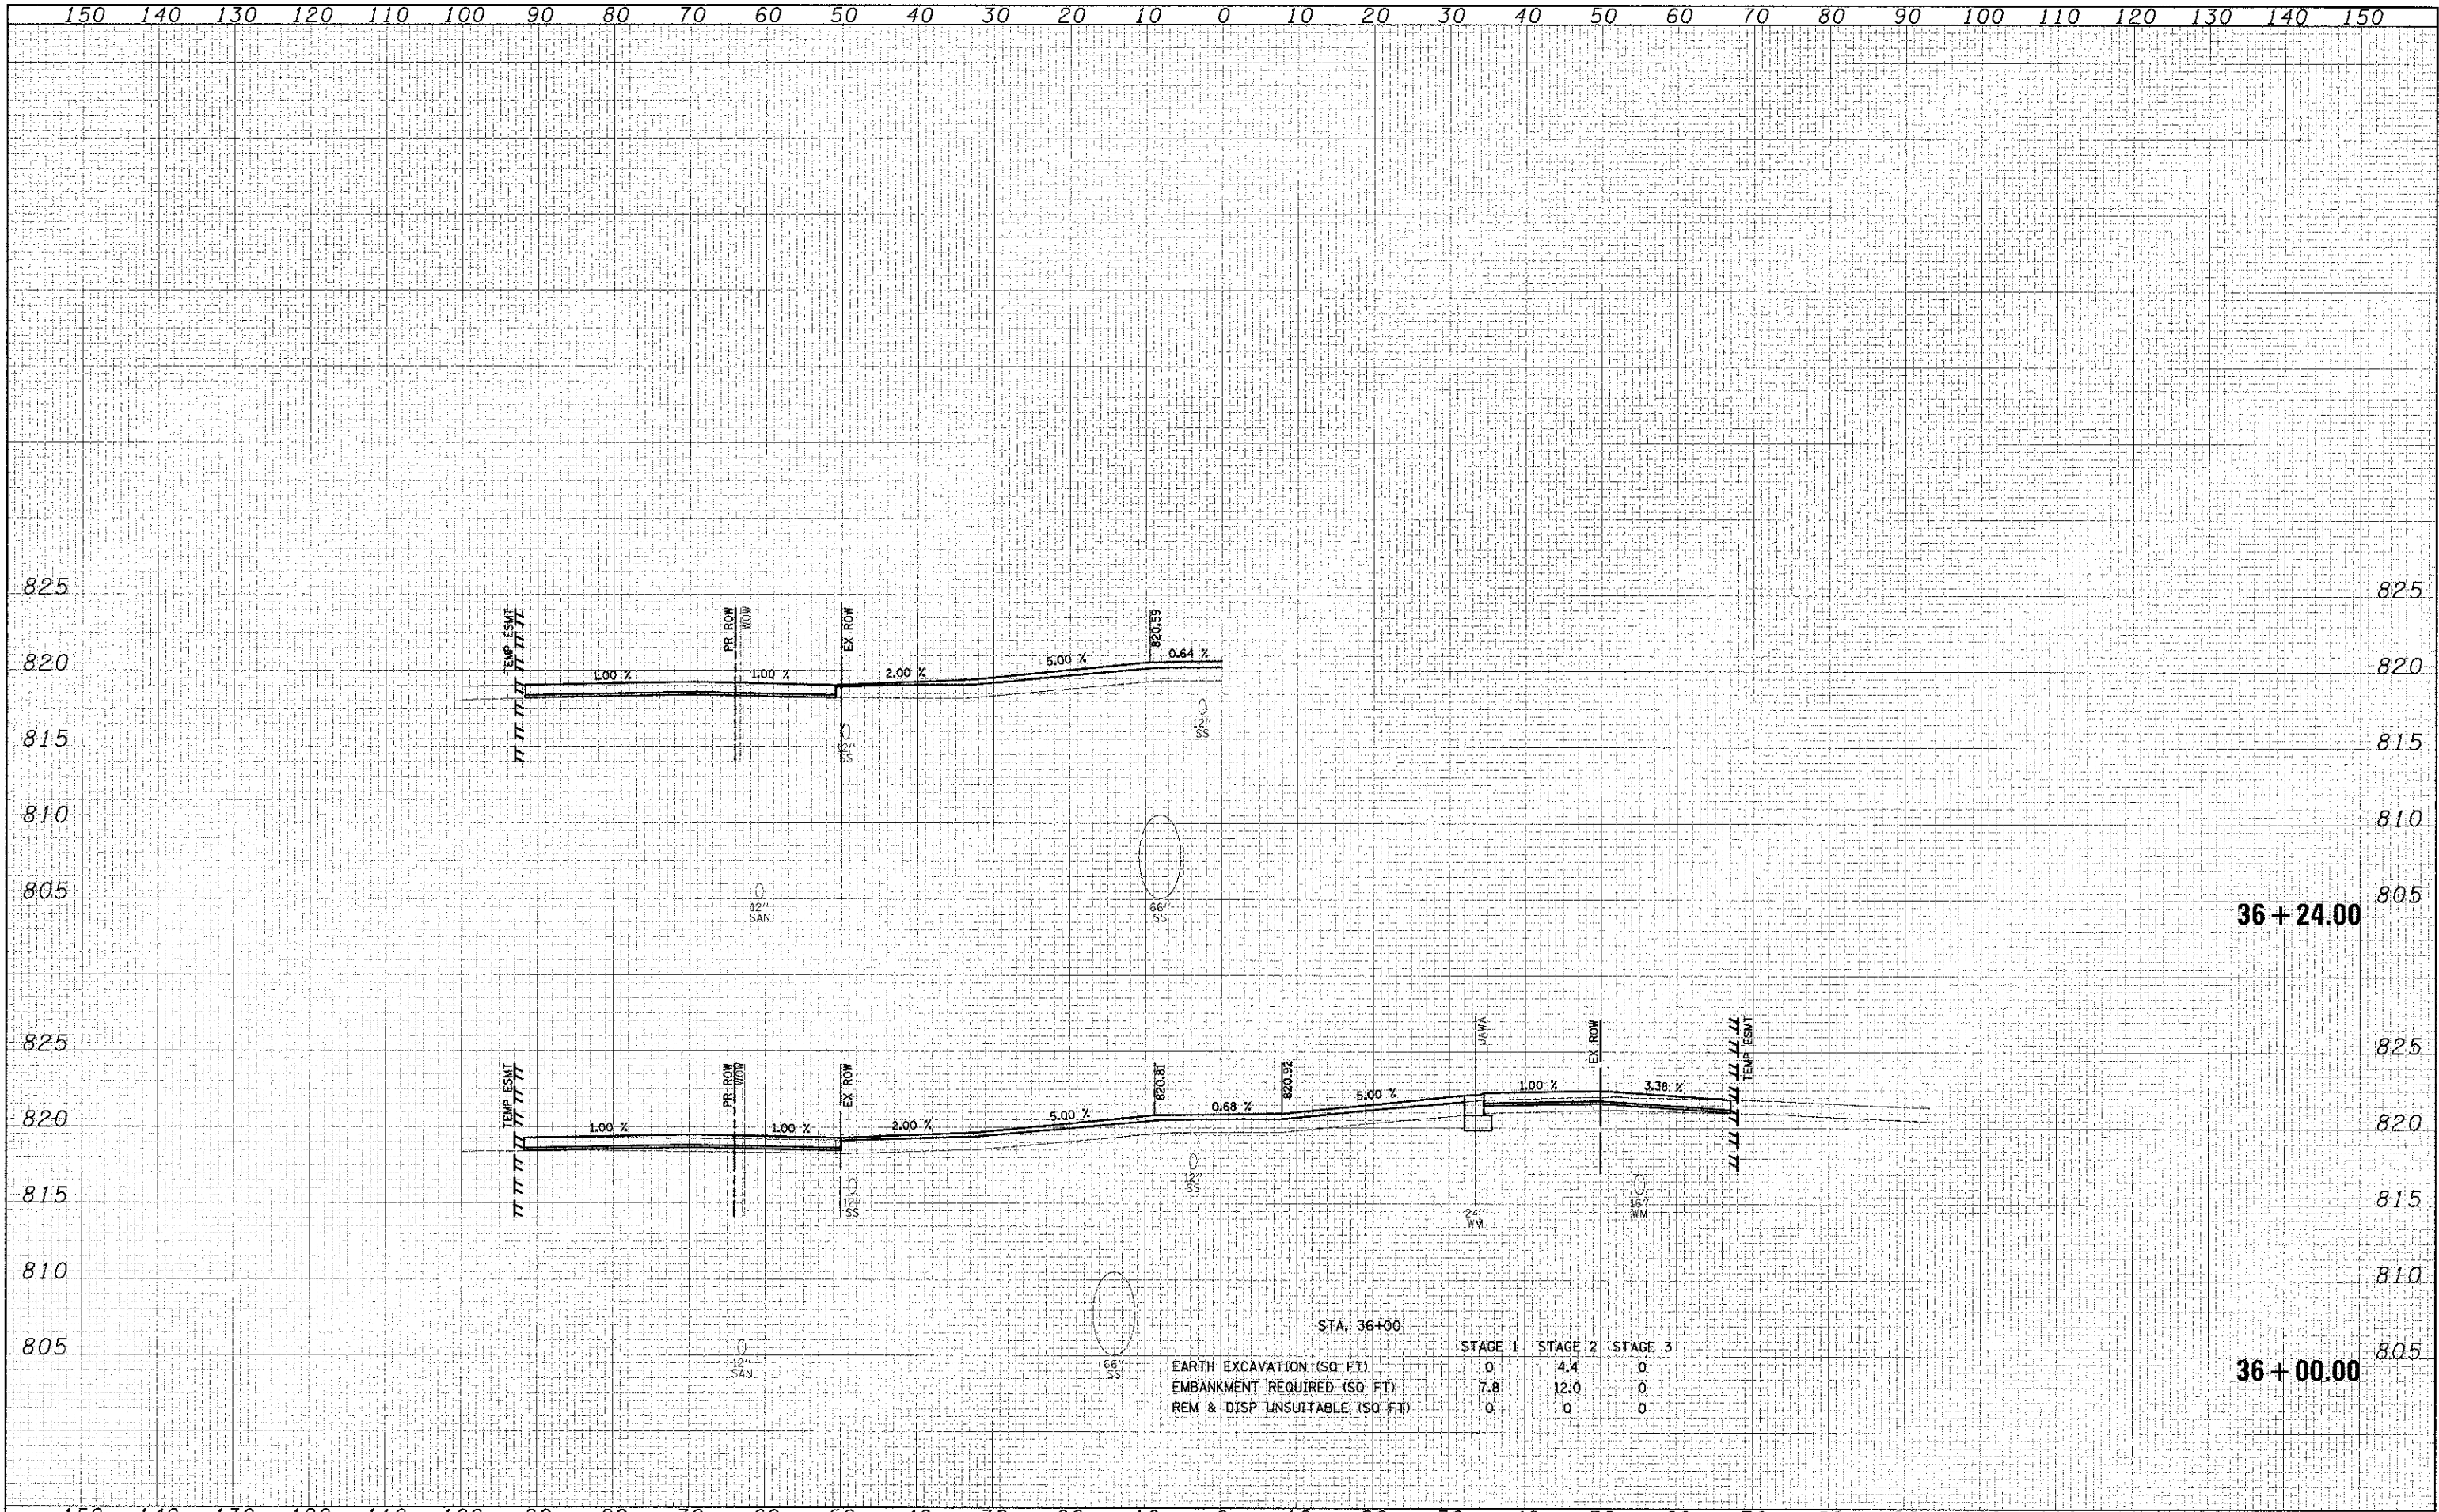

STA. 36+00

	STAGE 1	STAGE 2	STAGE 3
EARTH EXCAVATION (SQ FT)	0	4.4	0
EMBANKMENT REQUIRED (SQ FT)	7.8	12.0	0
REM & DISP UNSUITABLE (SQ FT)	0	0	0