


DATE: _____
 BY: _____
 STARTED: _____
 PLOTTED: _____
 AREA: _____
 CHECKER: _____

DATE: _____
 BY: _____
 STARTED: _____
 PLOTTED: _____
 AREA: _____
 CHECKER: _____

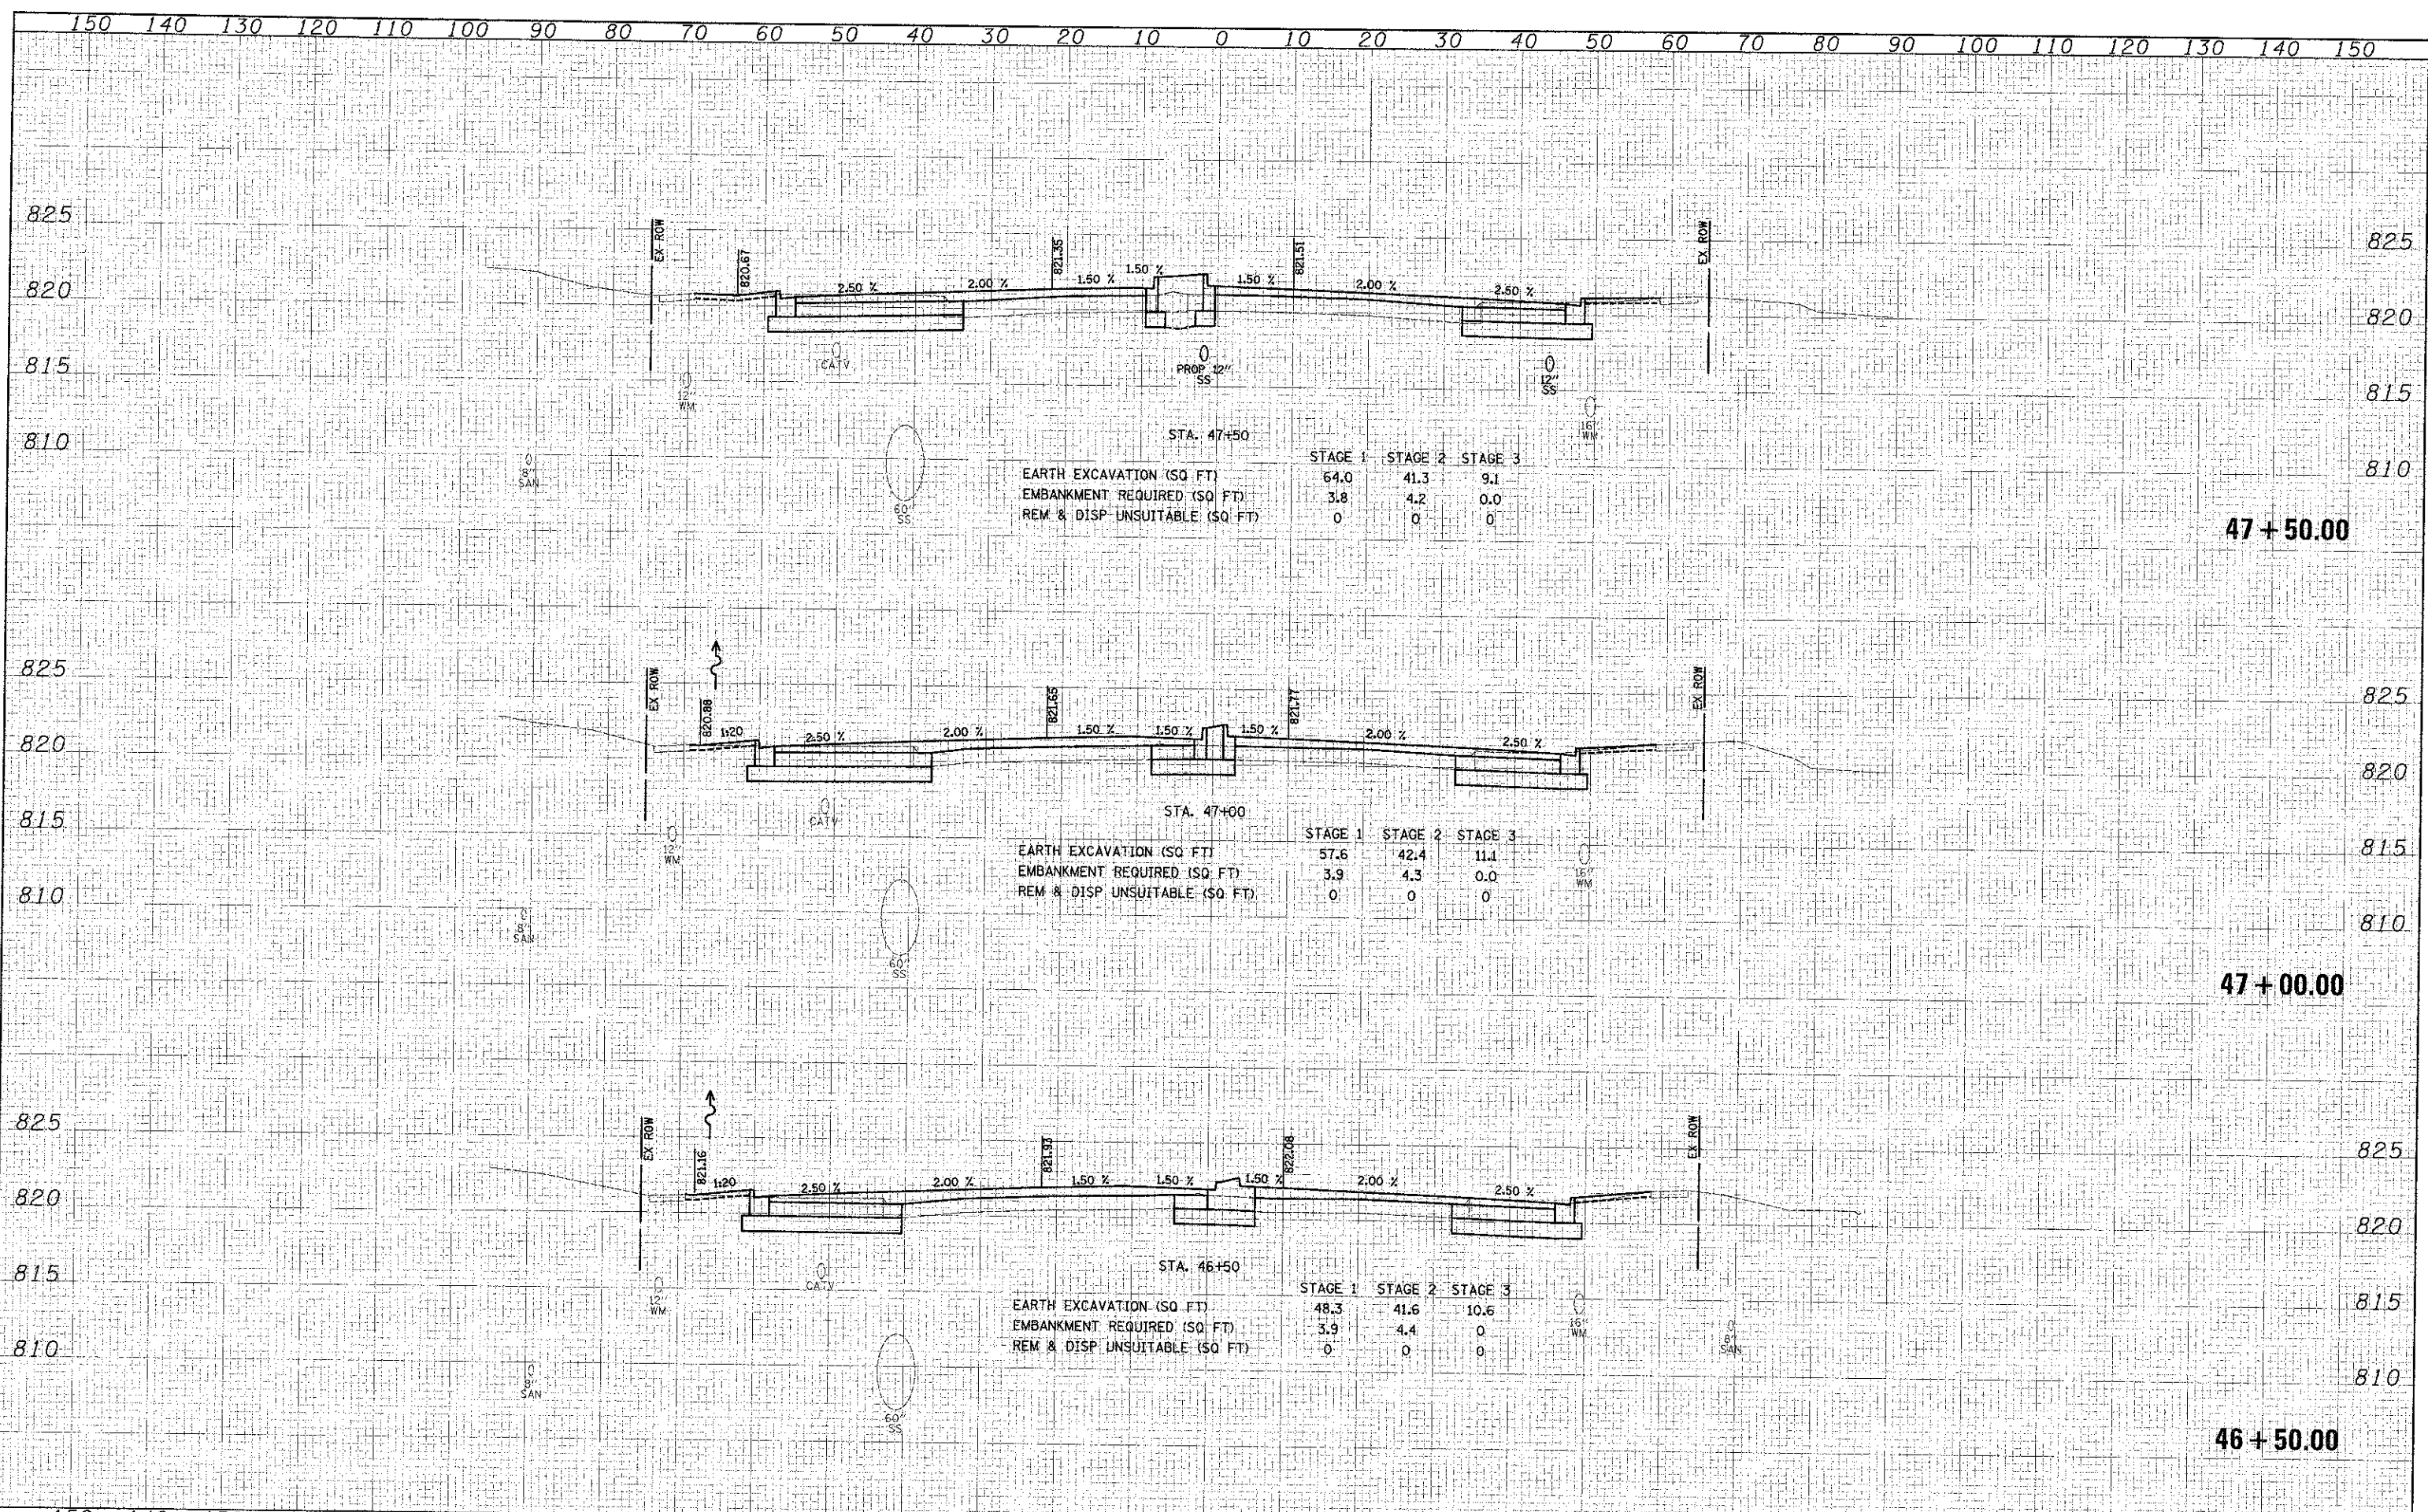

47+50.00

47+00.00

46+50.00