


DATE	
BY	
FINAL SURVEY	SURVEYED
NOTE BOOK	PLOTTED
	TEMPERATURE
	AREAS CHECKED

DATE	
BY	
ORIGINAL SURVEY	SURVEYED
NOTE BOOK	PLOTTED
	TEMPERATURE
	AREAS CHECKED

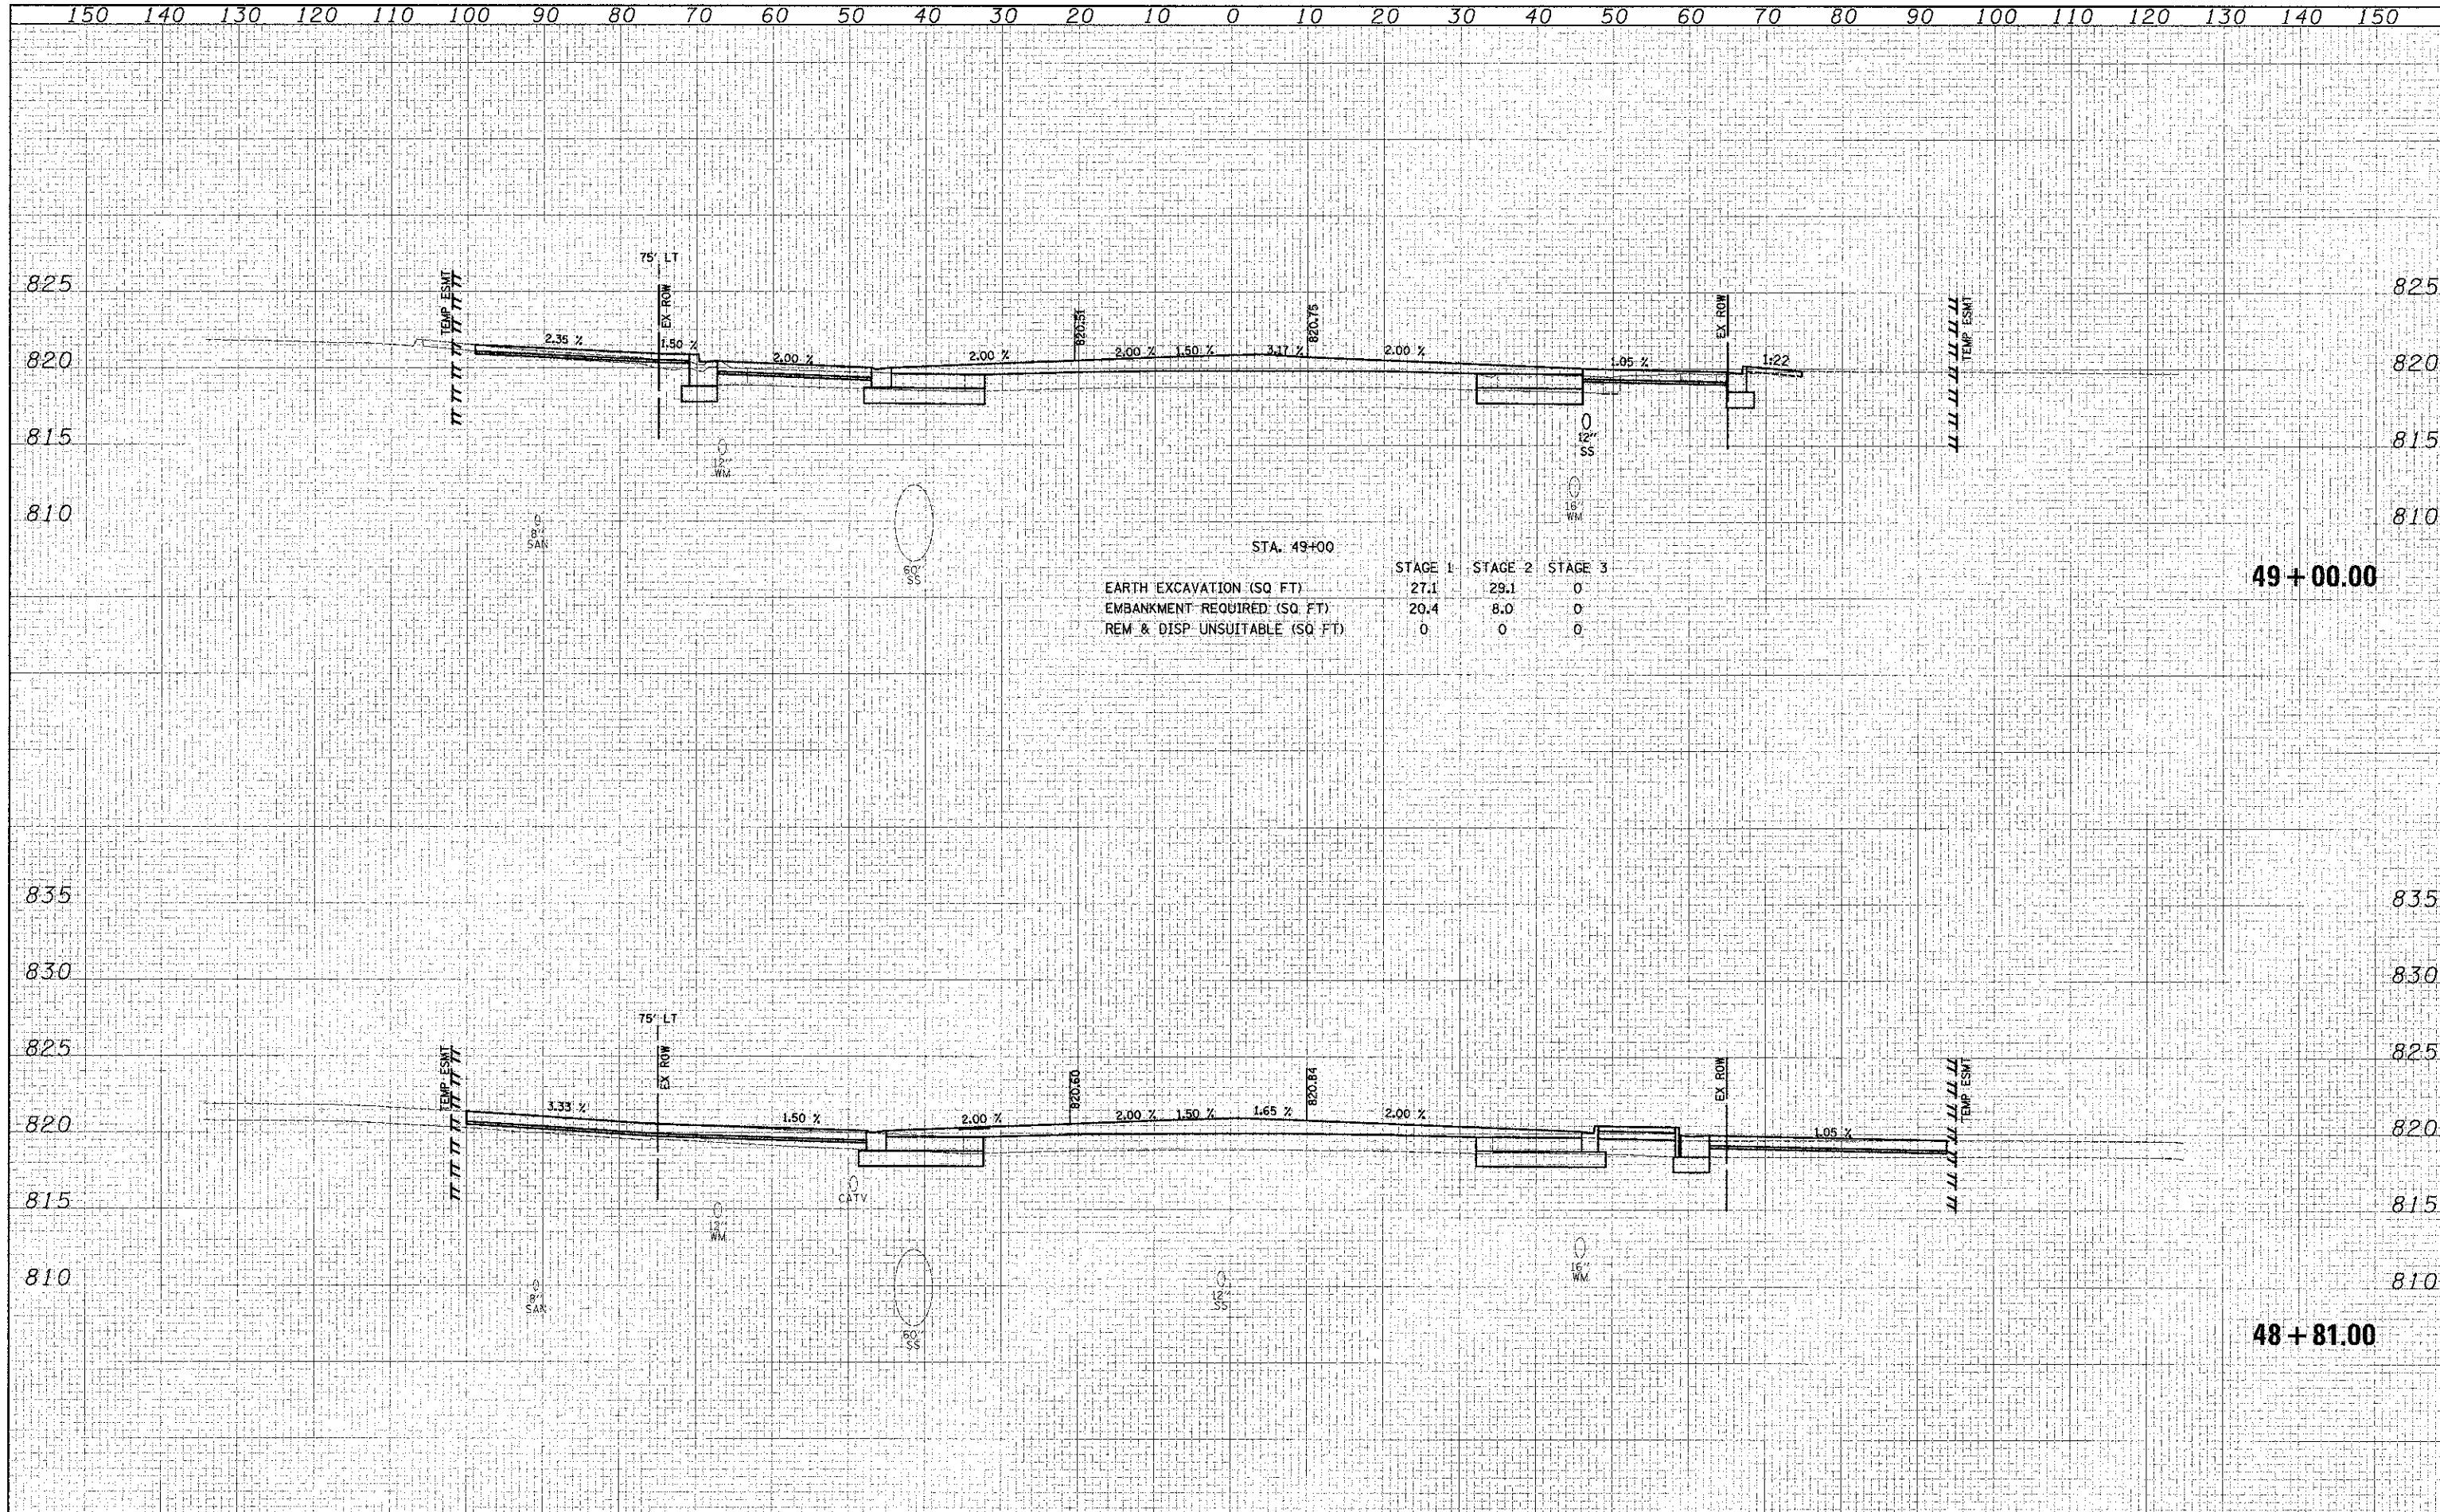

	STA. 49+00	STAGE 1	STAGE 2	STAGE 3
EARTH EXCAVATION (SQ. FT)		27.1	29.1	0
EMBANKMENT REQUIRED (SQ. FT)		20.4	8.0	0
REM & DISP UNSUITABLE (SQ. FT)		0	0	0

49+00.00

48+81.00