


DATE	
BY	
ORIGINAL SURVEY	
NOTED	
PLOTTED	
AREAS CHECKED	

DATE	
BY	
ORIGINAL SURVEY	
NOTED	
PLOTTED	
AREAS CHECKED	

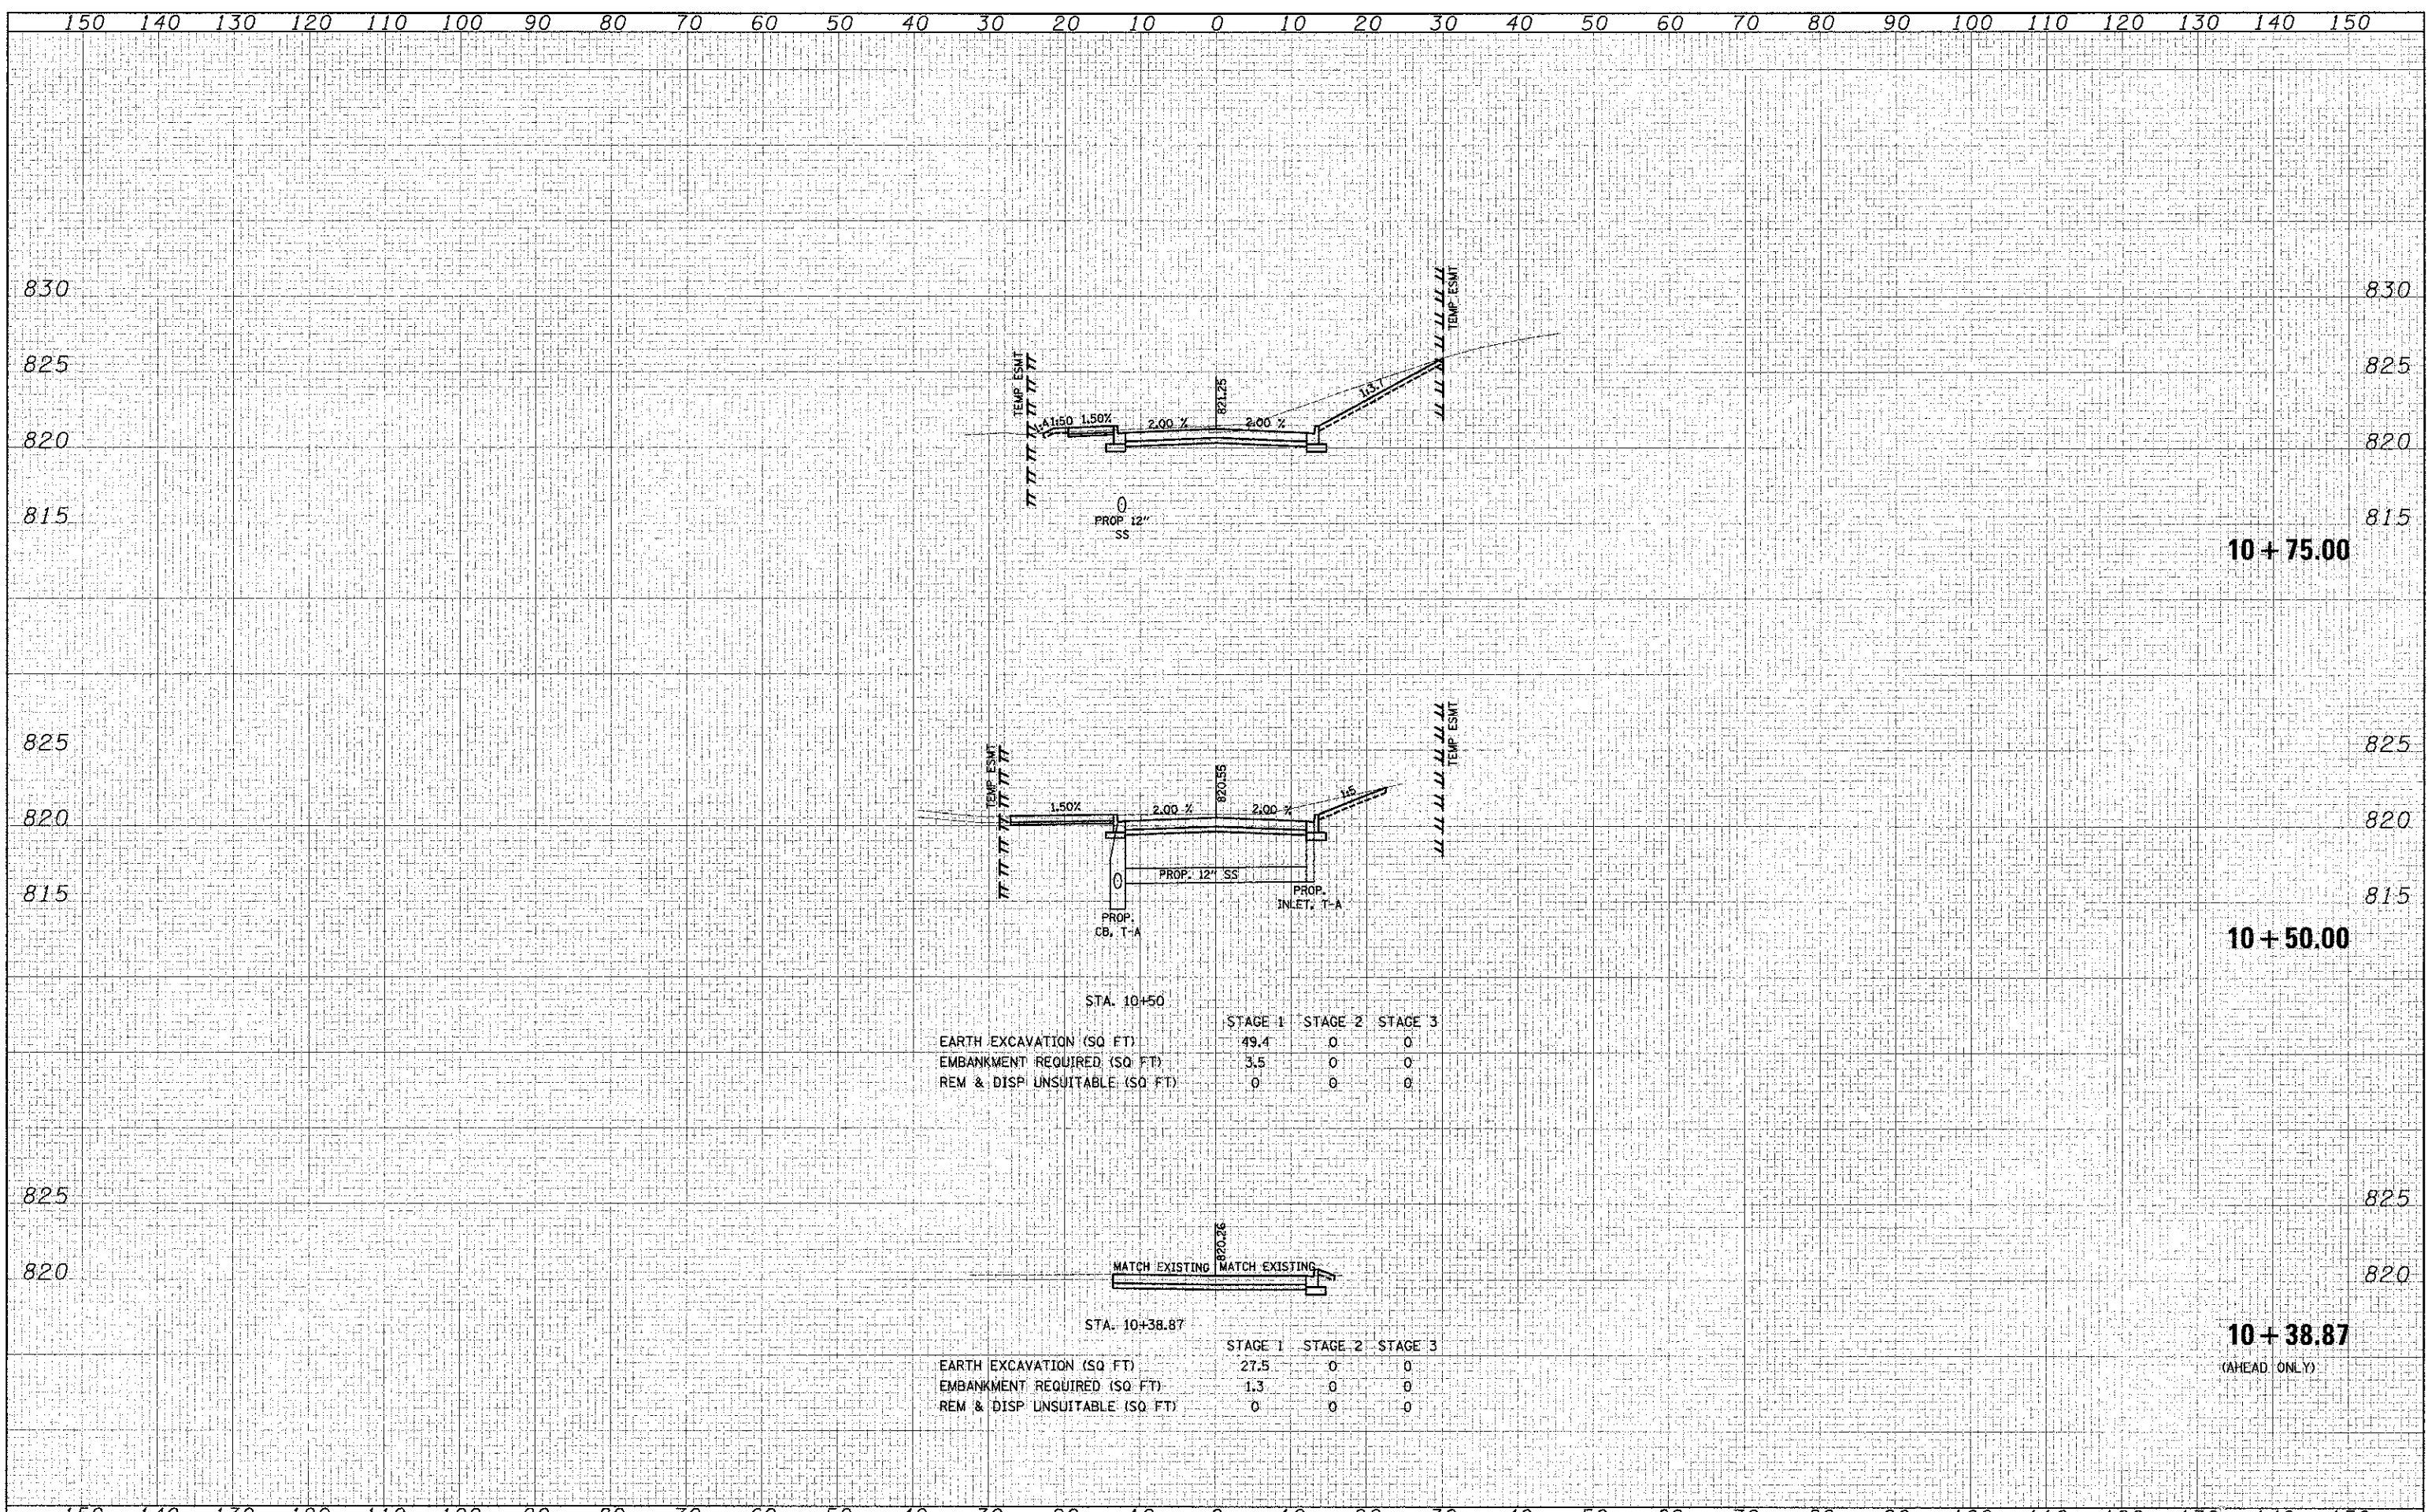

STA. 10+50

	STAGE 1	STAGE 2	STAGE 3
EARTH EXCAVATION (SQ FT)	49.4	0	0
EMBANKMENT REQUIRED (SQ FT)	3.5	0	0
REM & DISP UNSUITABLE (SQ FT)	0	0	0

STA. 10+38.87

	STAGE 1	STAGE 2	STAGE 3
EARTH EXCAVATION (SQ FT)	27.5	0	0
EMBANKMENT REQUIRED (SQ FT)	1.3	0	0
REM & DISP UNSUITABLE (SQ FT)	0	0	0