



STA 57+50-STA 63+35
 SOILS INDICATED ELEVATED
 pH VALUES ABOVE MAXIMUM
 ALLOWABLE CONCENTRATIONS.
 ALL SOILS REMOVED FROM SITE
 TO BE TREATED AS AND PAID FOR
 AS NON-SPECIAL WASTE DISPOSAL.

HILLDALE GOLF COURSE

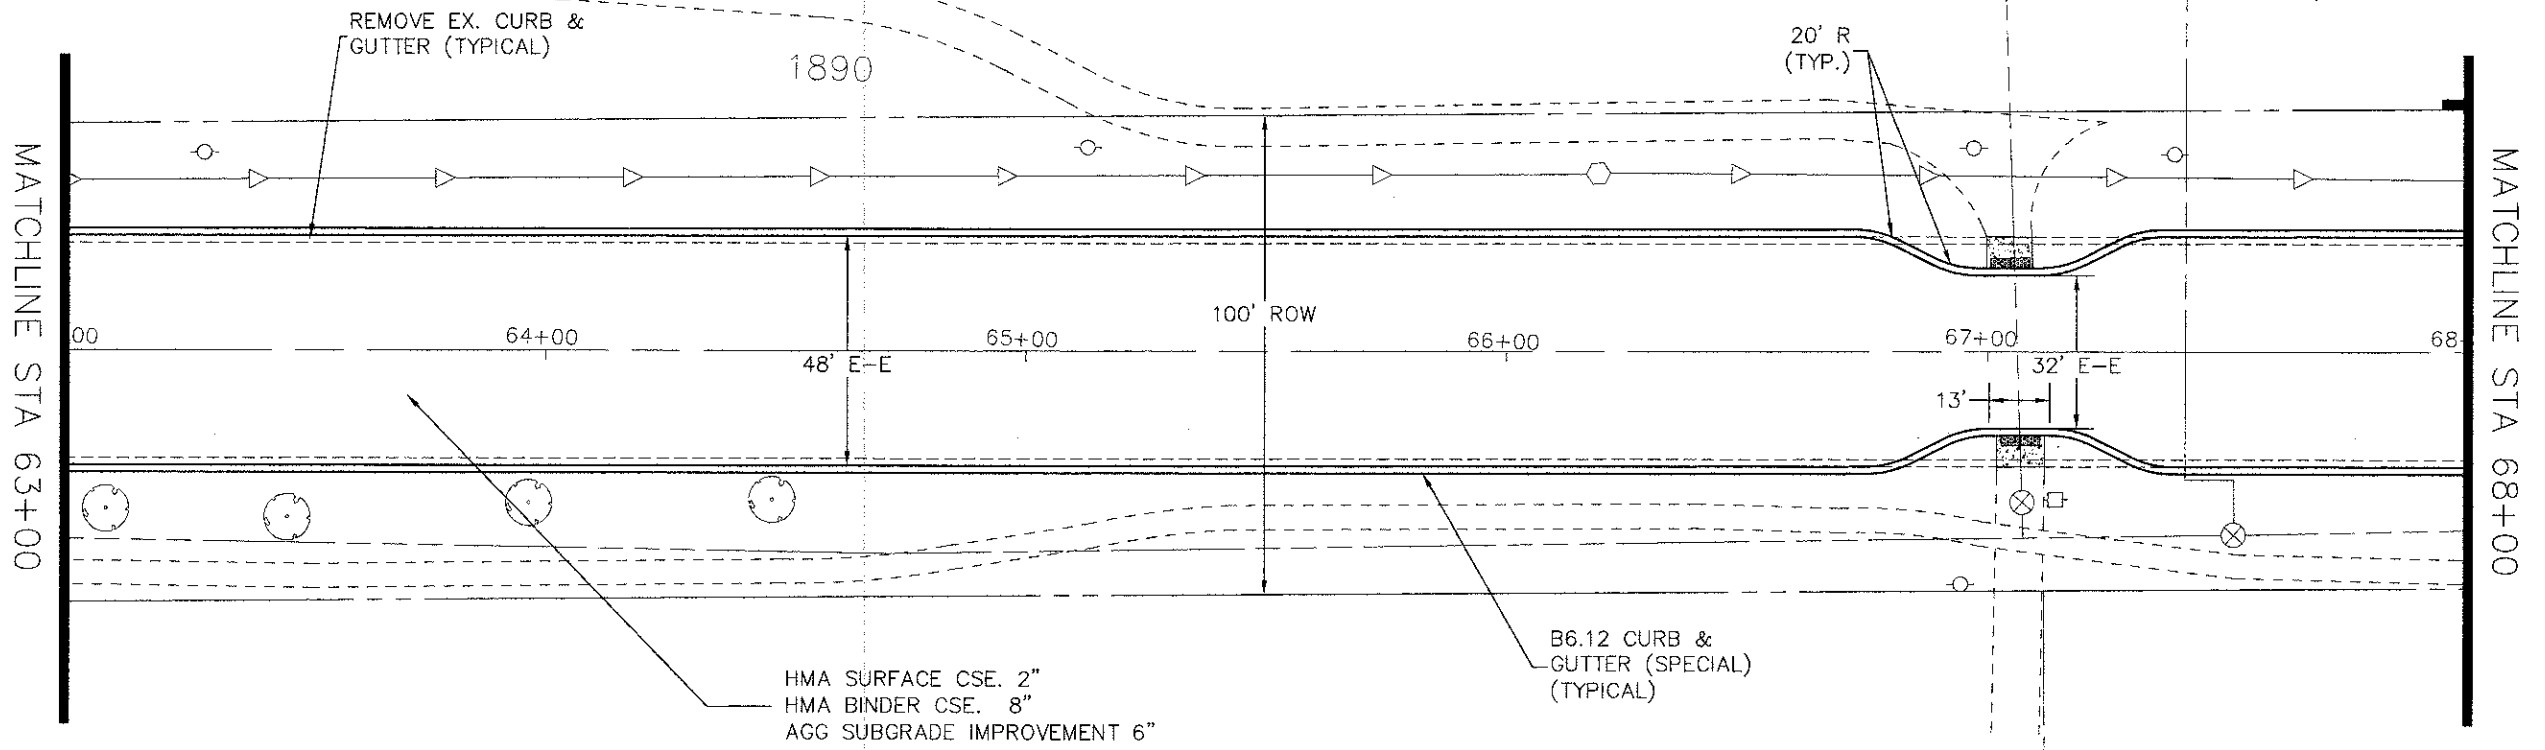

HILLDALE GOLF COURSE

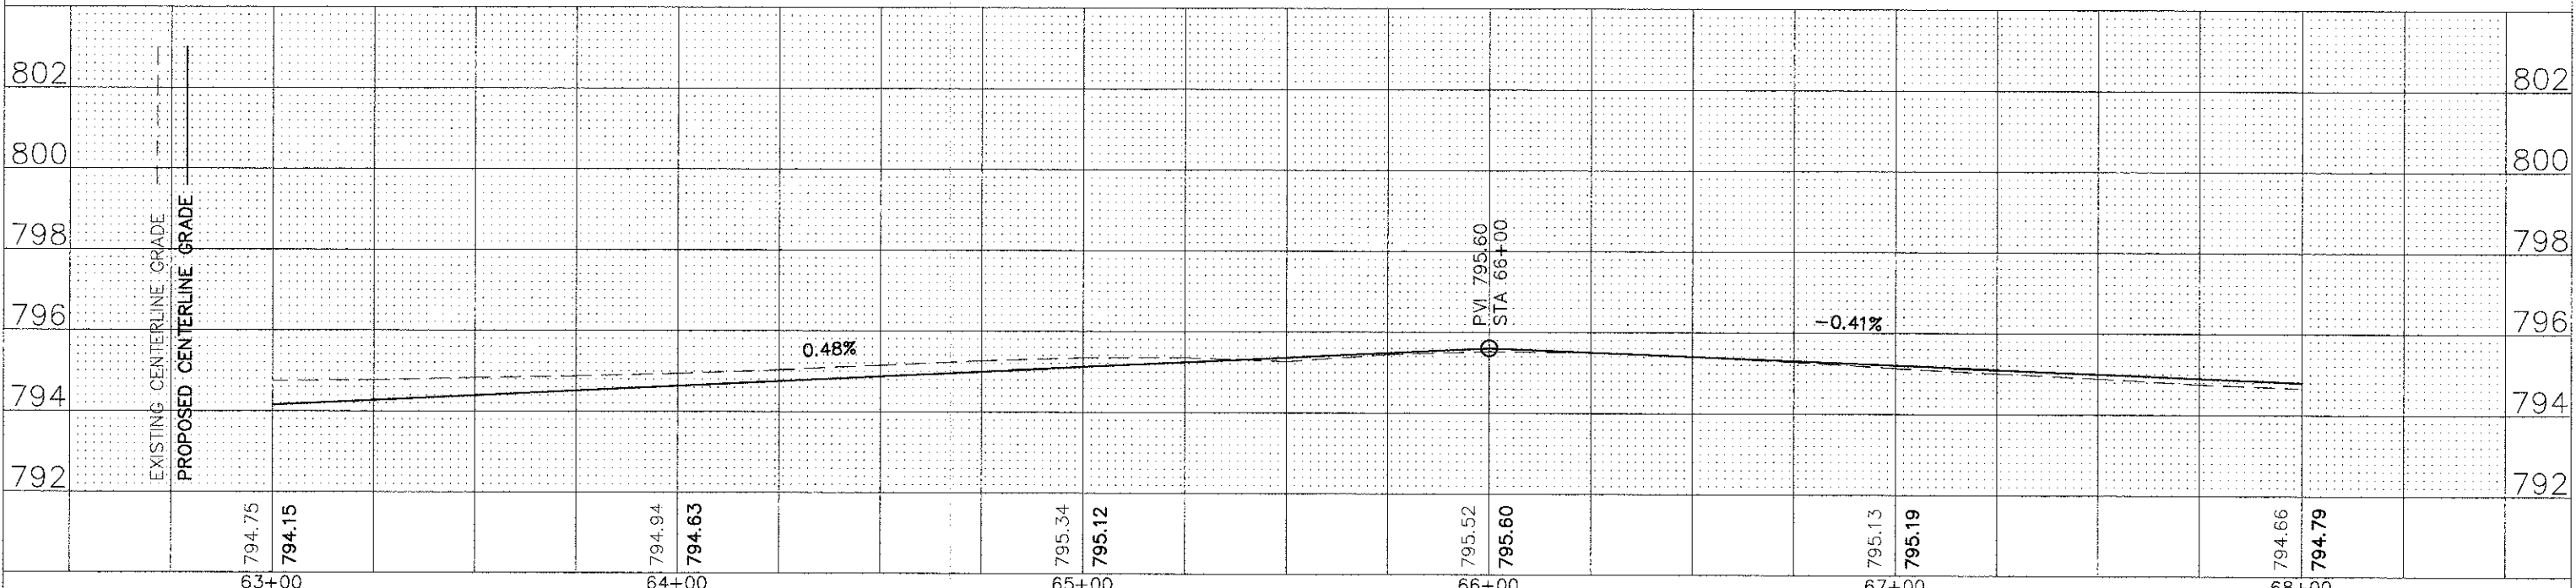

PLAN

DATE	BY

NOTE: BOOK ALIGNMENT CHECKED BY: _____
 RT. OF WAY CHECKED BY: _____
 NO. _____

PROFILE

DATE	BY

NOTE: BOOK GRADES CHECKED BY: _____
 RT. OF WAY CHECKED BY: _____
 NO. _____