


ORIGINAL SURVEY	SURVEYED _____	BY _____	DATE _____
NOTE BOOK	PLOTTED _____		
	TEMPLATE _____		
	AREAS _____		
	AREAS CHECKED _____		

FINAL SURVEY	SURVEYED _____	BY _____	DATE _____
NOTE BOOK	PLOTTED _____		
	TEMPLATE _____		
	AREAS _____		
	AREAS CHECKED _____		

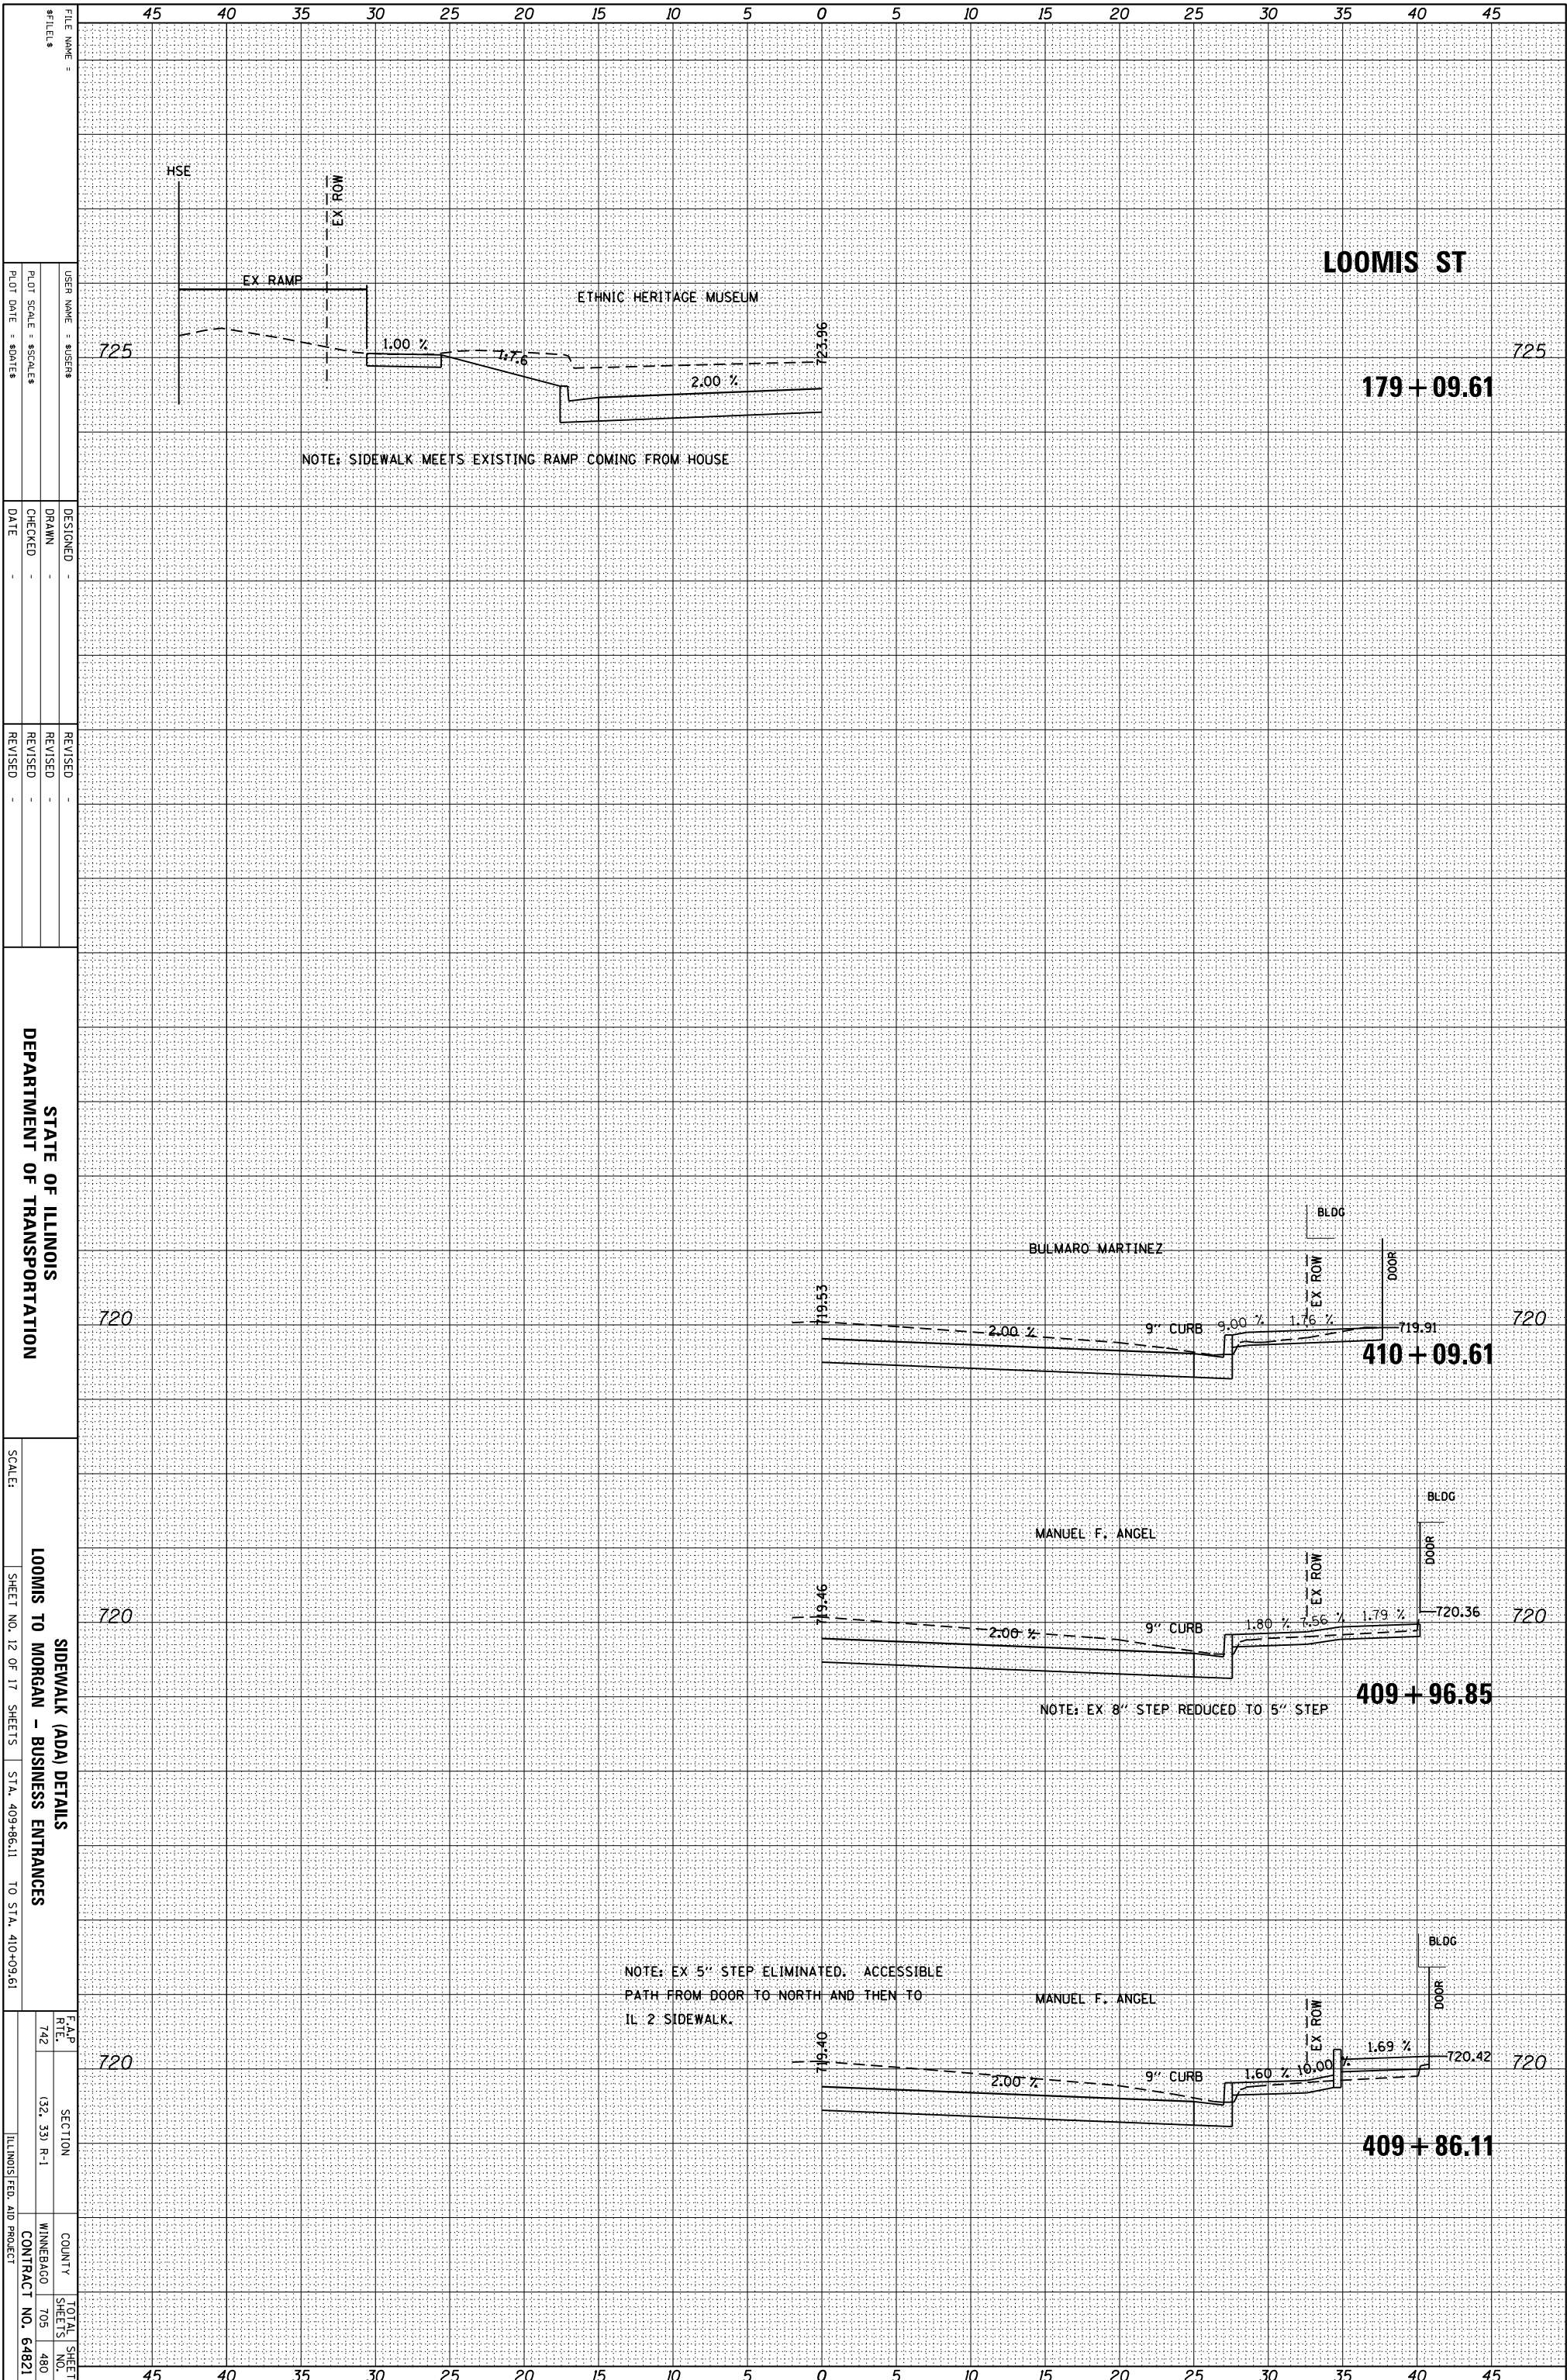

FILE NAME =	USER NAME = \$USER\$	DESIGNED =	REVISOR =
#FILES =	DRAWN =	CHECKED =	REVISION =
PLT SCALE = \$SCALE\$	CHECKED =	DATE =	REVISION =
PLT DATE = \$DATE\$	DATE =		

STATE OF ILLINOIS
DEPARTMENT OF TRANSPORTATION

SCALE: SHEET NO. 12 OF 17 SHEETS STA. 409+86.11 TO STA. 410+09.61

F.A.P. RTE.	SECTION	COUNTY	TOTAL SHEET NO.
742	(32, 33) P-1	MINNEBAGO	705
			480
			CONTRACT NO. 64821

ILLINOIS FED. AID PROJECT

LOOMIS ST

ETHNIC HERITAGE MUSEUM

BULMARO MARTINEZ

MANUEL F. ANGEL

MANUEL F. ANGEL

NOTE: SIDEWALK MEETS EXISTING RAMP COMING FROM HOUSE

NOTE: EX 8" STEP REDUCED TO 5" STEP

NOTE: EX 5" STEP ELIMINATED. ACCESSIBLE PATH FROM DOOR TO NORTH AND THEN TO IL 2 SIDEWALK.

179 + 09.61

410 + 09.61

409 + 96.85

409 + 86.11