


E 230  
65+62.91  
59" (RT)  
24"  
00'


360+62.91  
370+62.90

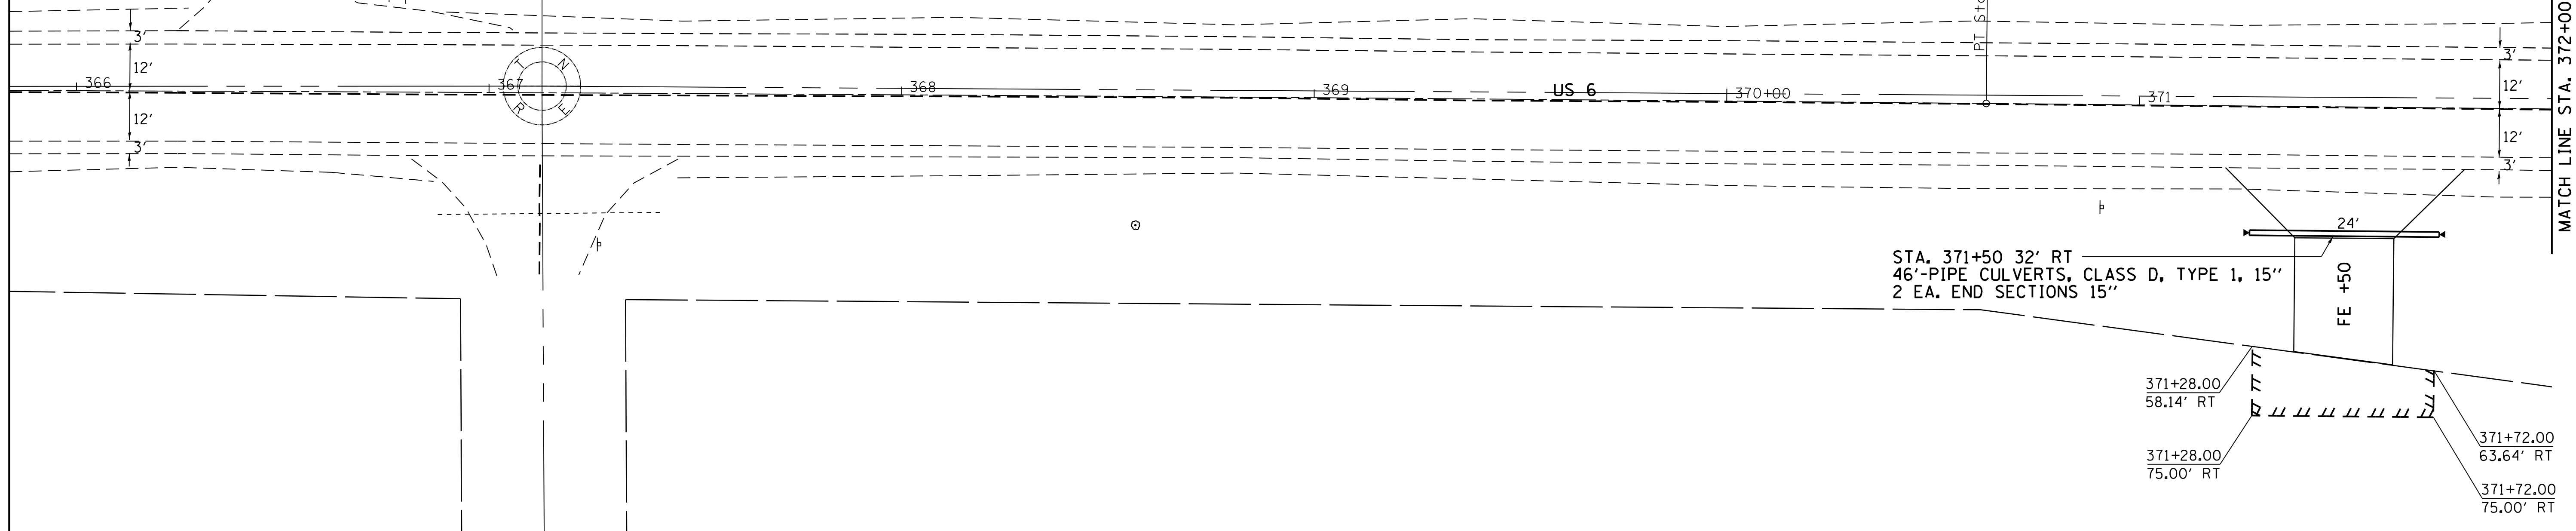

PLAN	SURVEYED	BY	DATE
	PLOTTED		
	CHECKED		
	ATTEMPTED		
	FILE NAME		
	NO.		



PROFILE	SURVEYED	BY	DATE
	PLOTTED		
	GRADES CHECKED		
	STRUCTURE		
	NOTATIONS CHK'D		
	NO.		

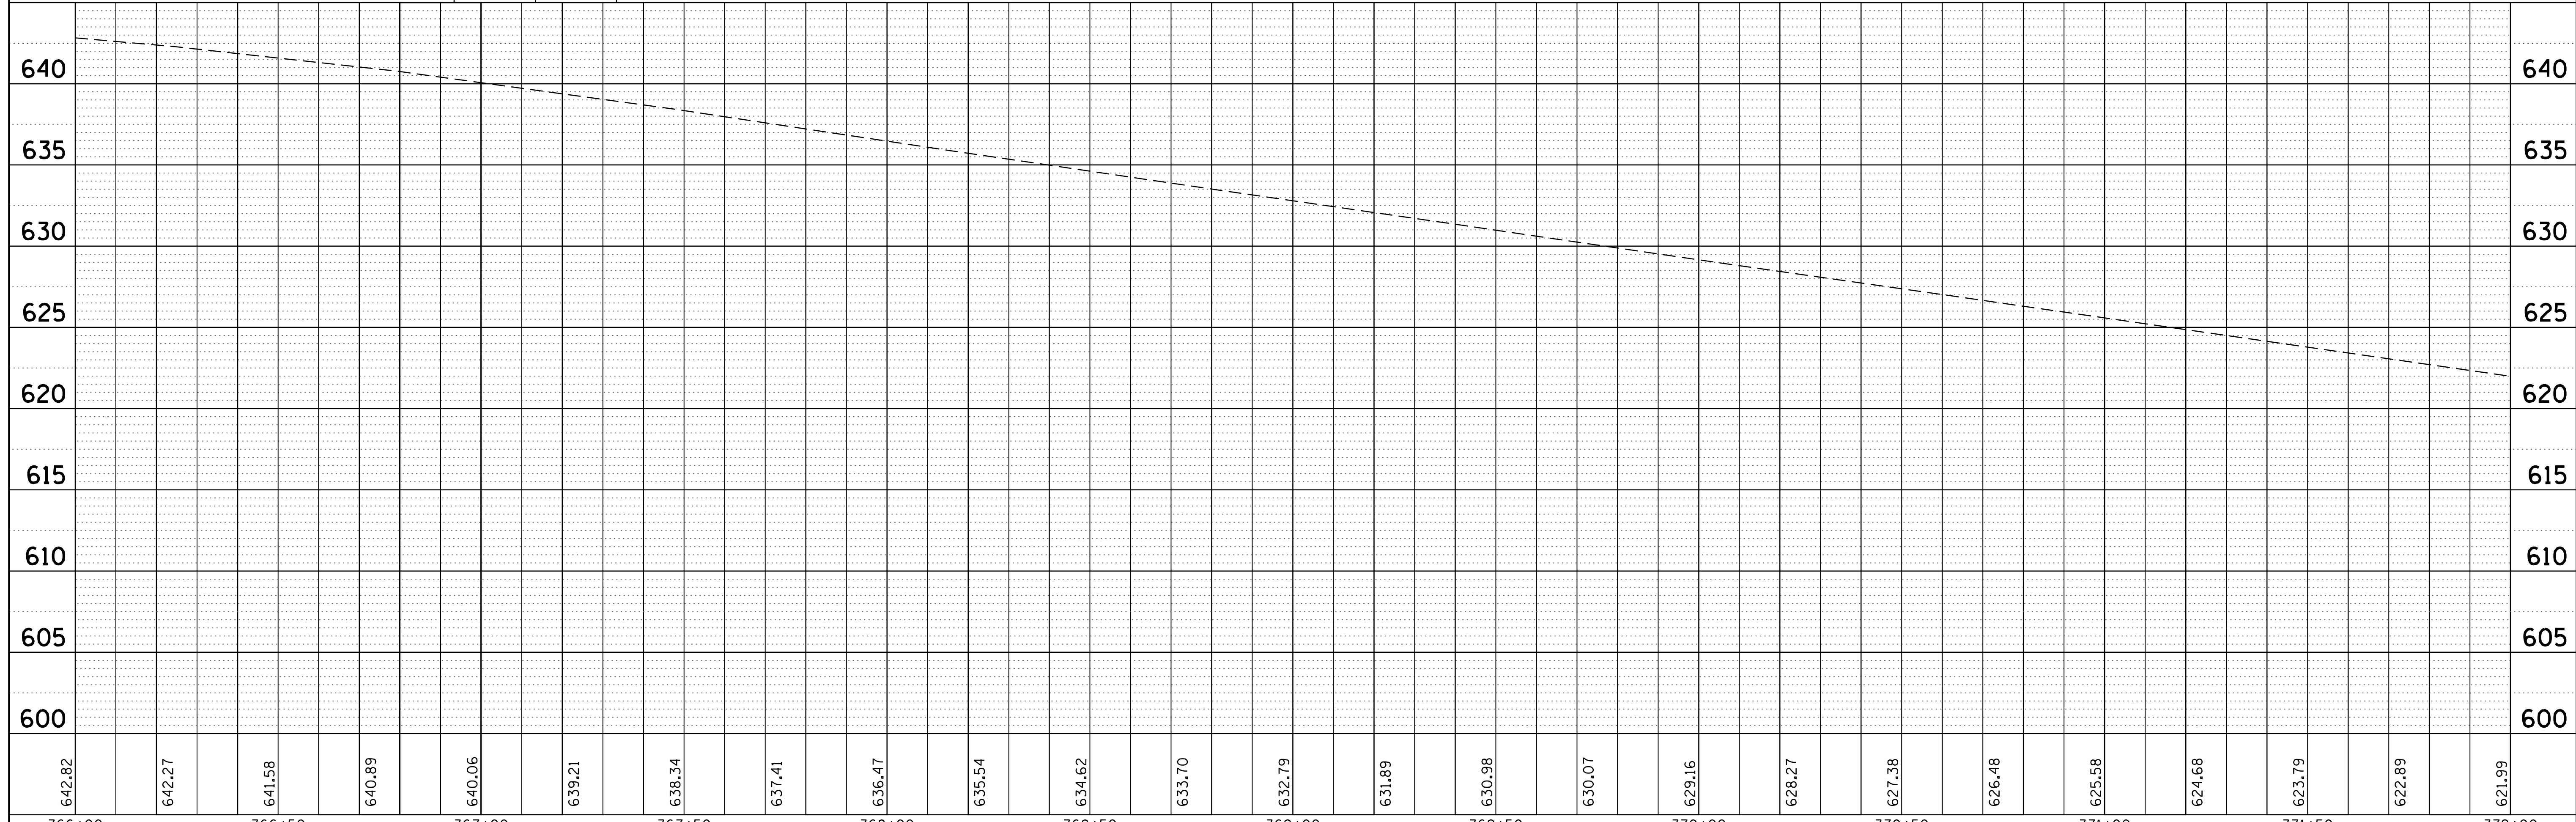

642.82	642.27	641.58	640.89	640.06	639.21	638.34	637.41	636.47	635.54	634.62	633.70	632.79	631.89	630.98	630.07	629.16	628.27	627.38	626.48	625.58	624.68	623.79	622.89	621.99	
366+00	366+50	367+00	367+50	368+00	368+50	369+00	369+50	370+00	370+50	371+00	371+50	372+00													

FILE NAME = c:\pwork\pwork\cushmanbw\d0169166\020809-shr-plnprf.dgn  
 USER NAME = cushmanbw  
 PLOT SCALE = 20.0000' / in.  
 PLOT DATE = Fri Oct 19 12:35:38 2012

DESIGNED -  
 DRAWN -  
 CHECKED -  
 DATE -

REVISED -  
 REVISED -  
 REVISED -  
 REVISED -

**STATE OF ILLINOIS  
 DEPARTMENT OF TRANSPORTATION**

**US 6  
 PLAN & PROFILE**

SCALE: SHEET OF SHEETS STA. TO STA.

F.A.S. RTE.	SECTION	COUNTY	TOTAL SHEETS	SHEET NO.
226	3T & 3BR-1	HENRY	210	30
CONTRACT NO. 64F25			ILLINOIS FED. AID PROJECT	