


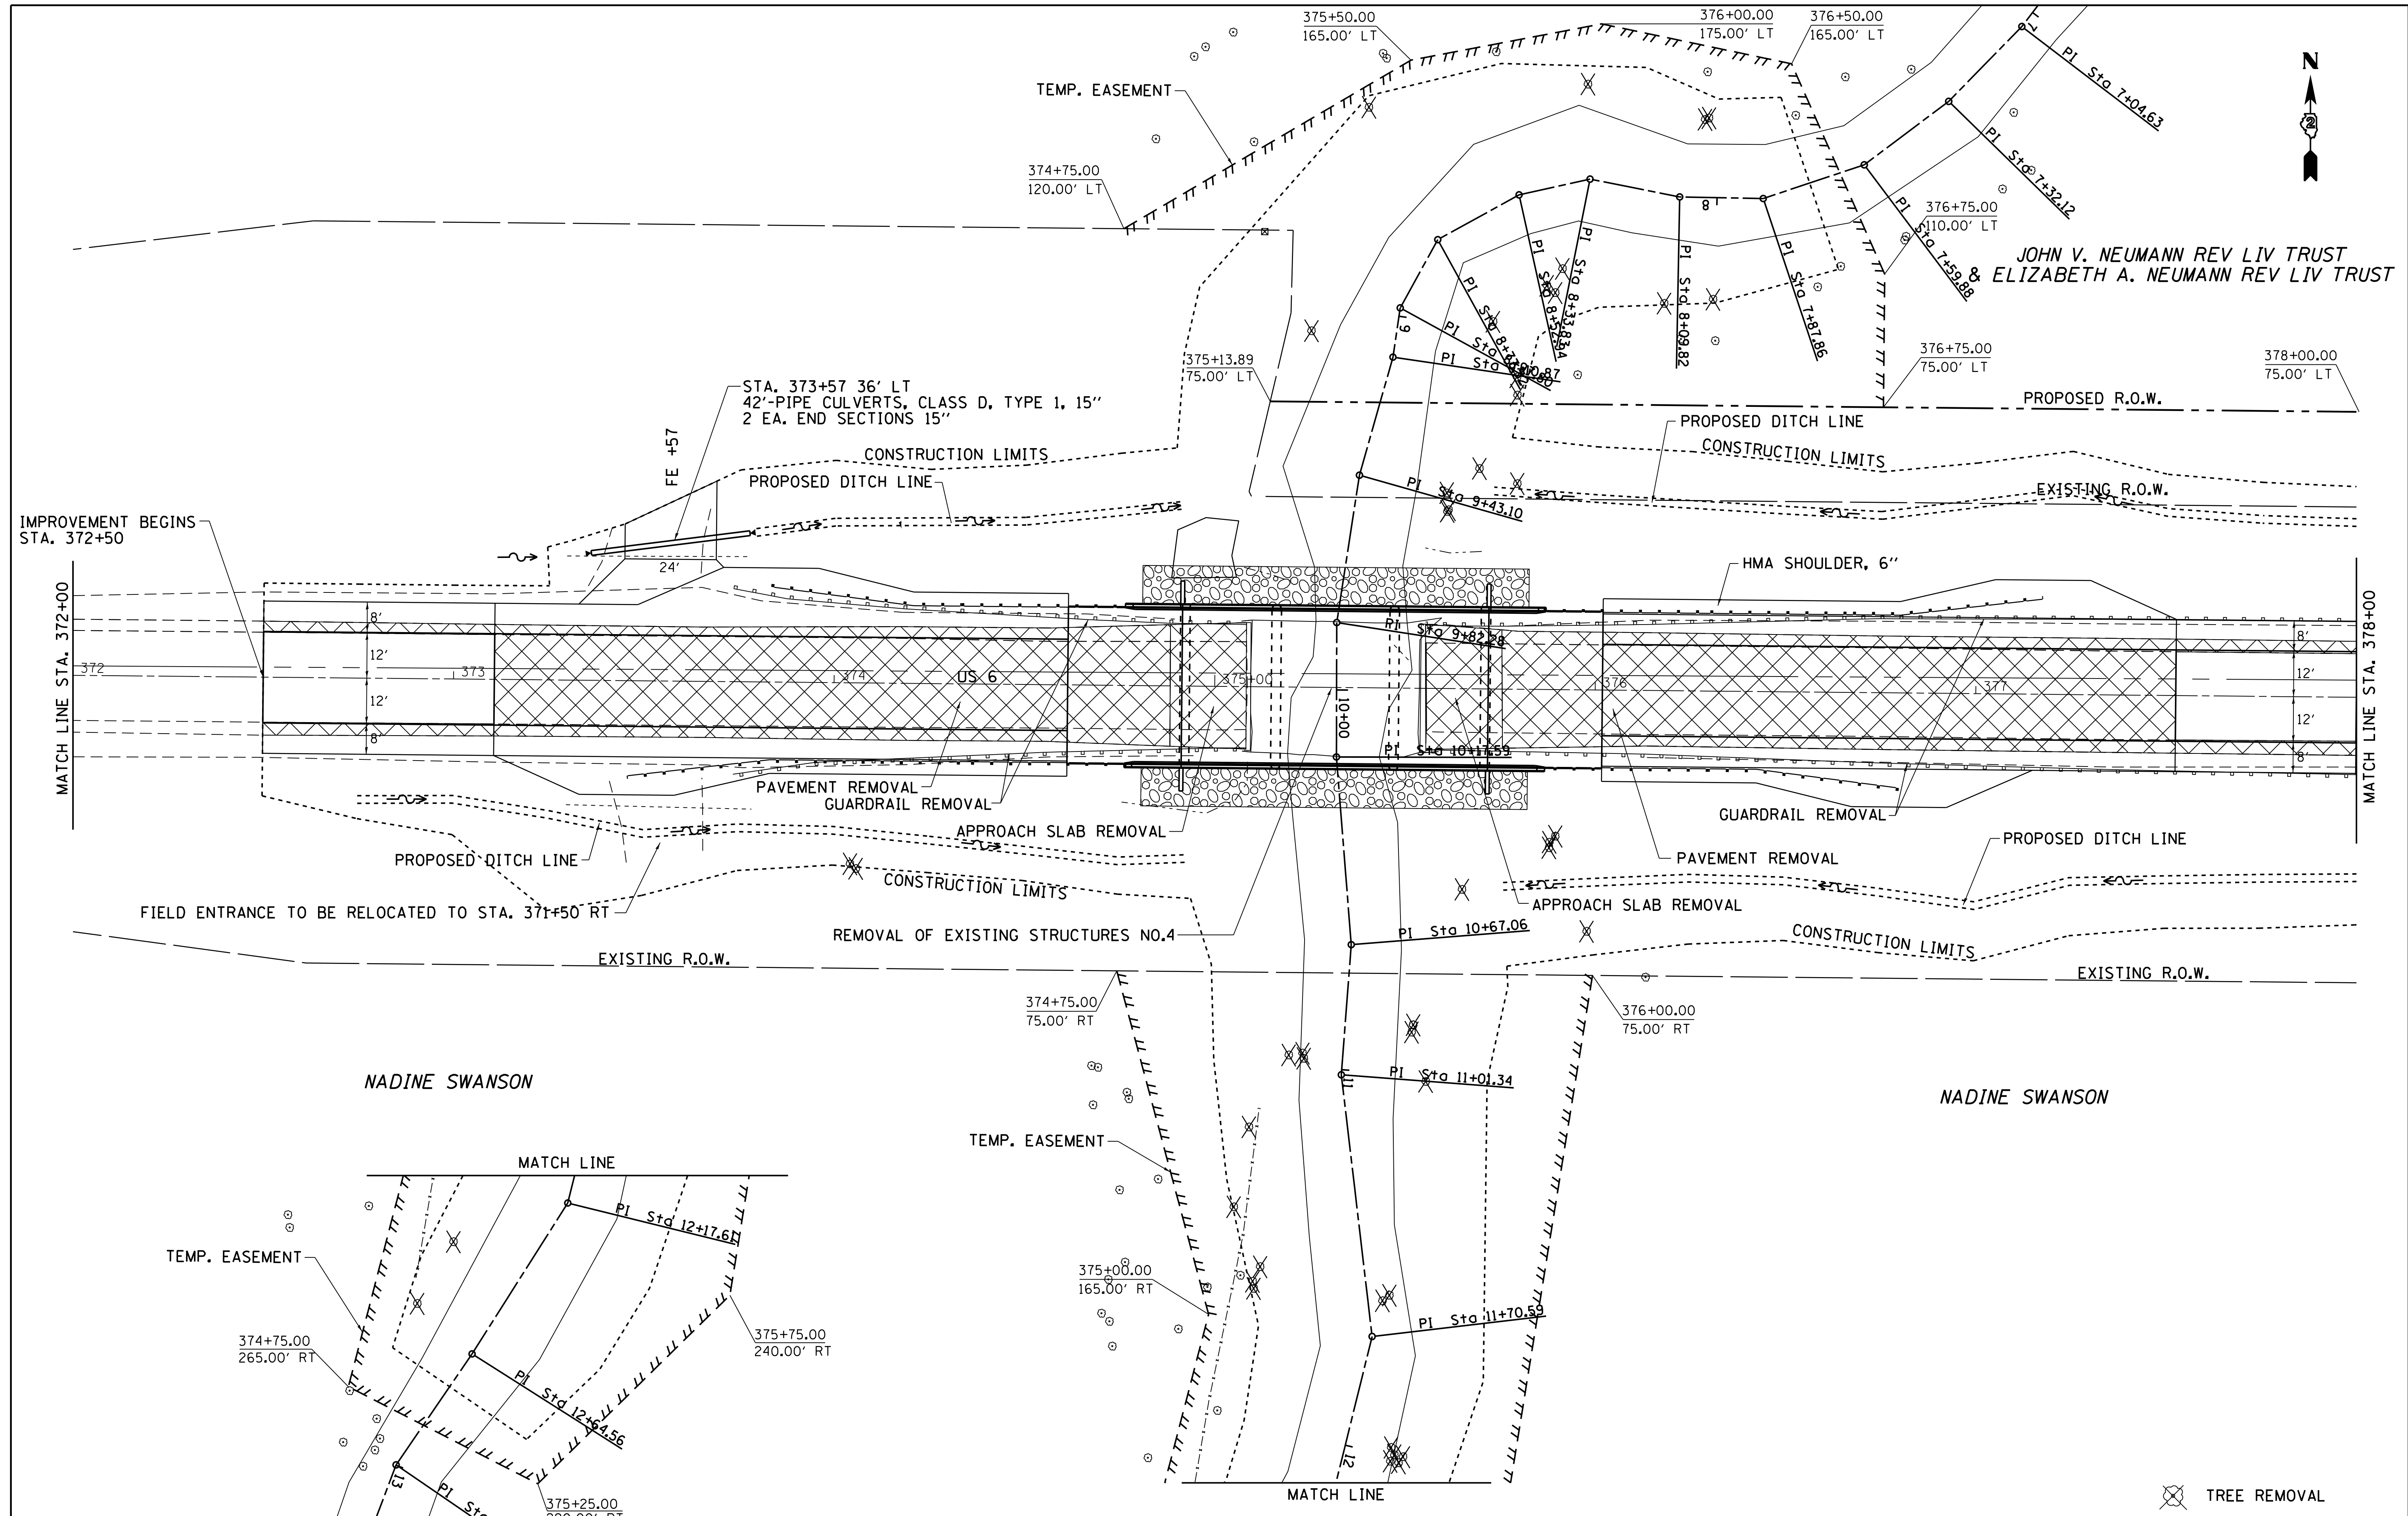


JOHN V. NEUMANN REV LIV TRUST
&
ELIZABETH A. NEUMANN REV LIV TRUST



NADINE SWANSON

NADINE SWANSON

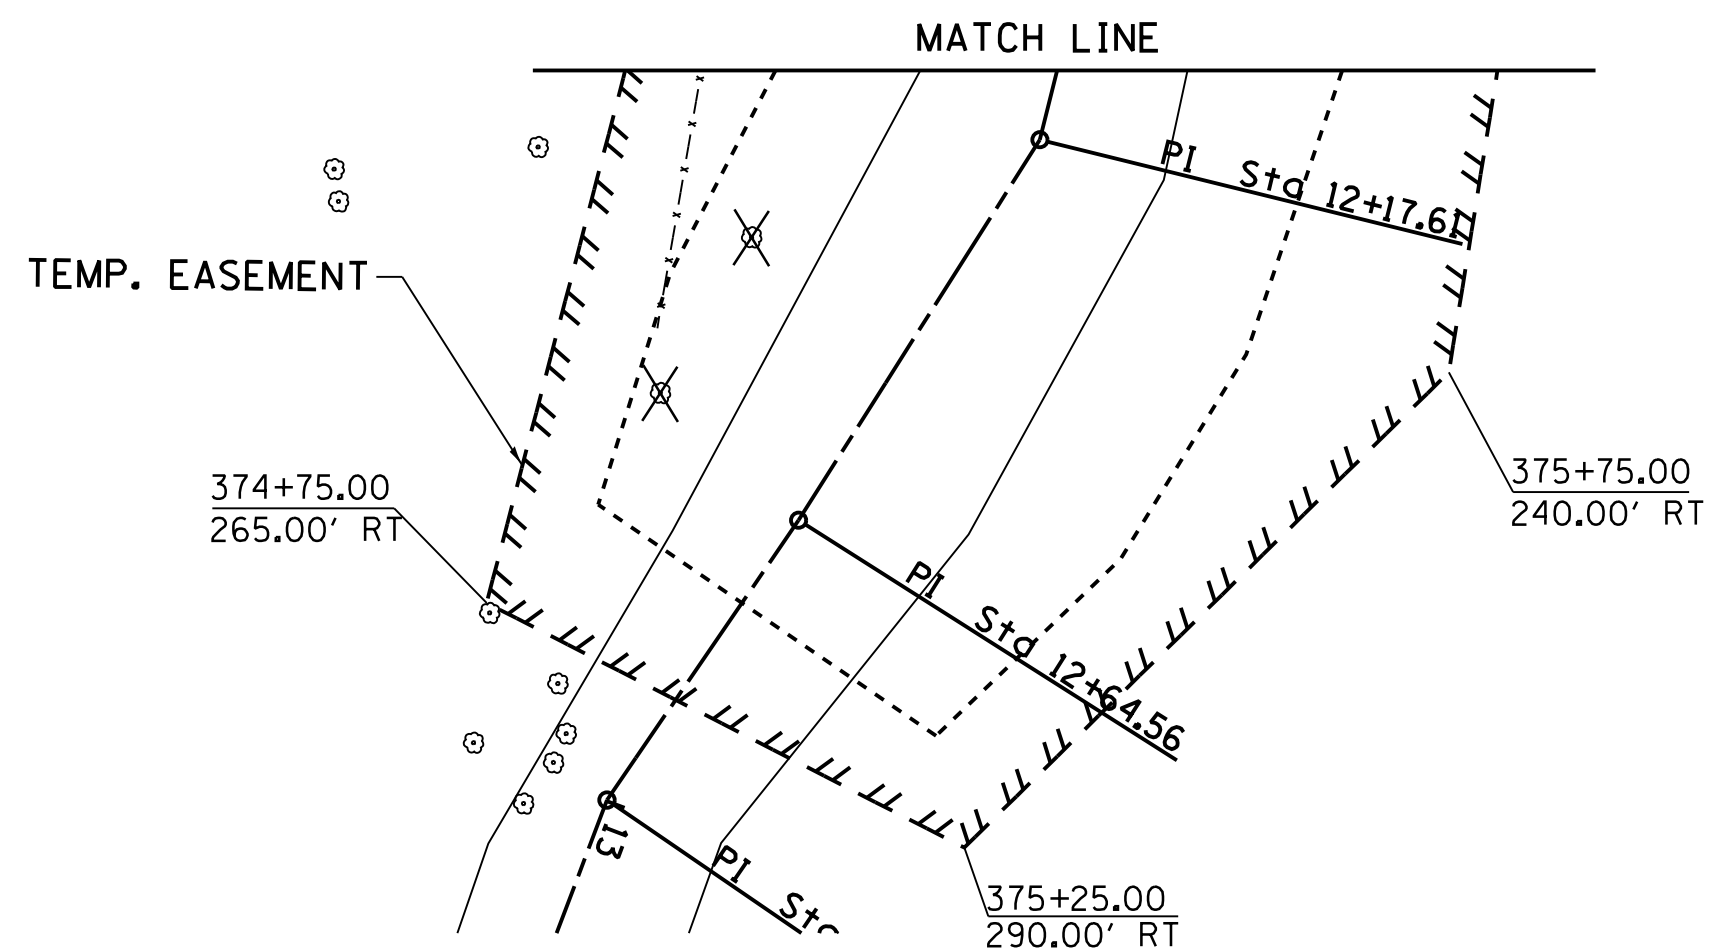

⊗ TREE REMOVAL

FILE NAME =	USER NAME = cushmanbw	DESIGNED -	REVISED -
ca:\pwwork\pwwork\cushmanbw\d0169166\0208809-shr-plnpr.f.dgn		DRAWN -	REVISED -
		CHECKED -	REVISED -
		DATE -	REVISED -

STATE OF ILLINOIS
DEPARTMENT OF TRANSPORTATION

US 6 PLAN

SCALE: SHEET OF SHEETS STA. TO STA.

F.A.S. RTE.	SECTION	COUNTY	TOTAL SHEETS	SHEET NO.
226	3T & 3BR-1	HENRY	210	31
CONTRACT NO. 64F25				

ILLINOIS FED. AID PROJECT