





JOHN V. NEUMANN REV LIV TRUST
& ELIZABETH A. NEUMANN REV LIV TRUST

JOHN V. NEUMANN REV LIV TRUST
& ELIZABETH A. NEUMANN REV LIV TRUST

PLAN	SURVEYED	DATE
	PLOTTED	
	CHECKED	
	BY	
	NO.	

PROFILE	SURVEYED	DATE
	PLOTTED	
	CHECKED	
	BY	
	NO.	

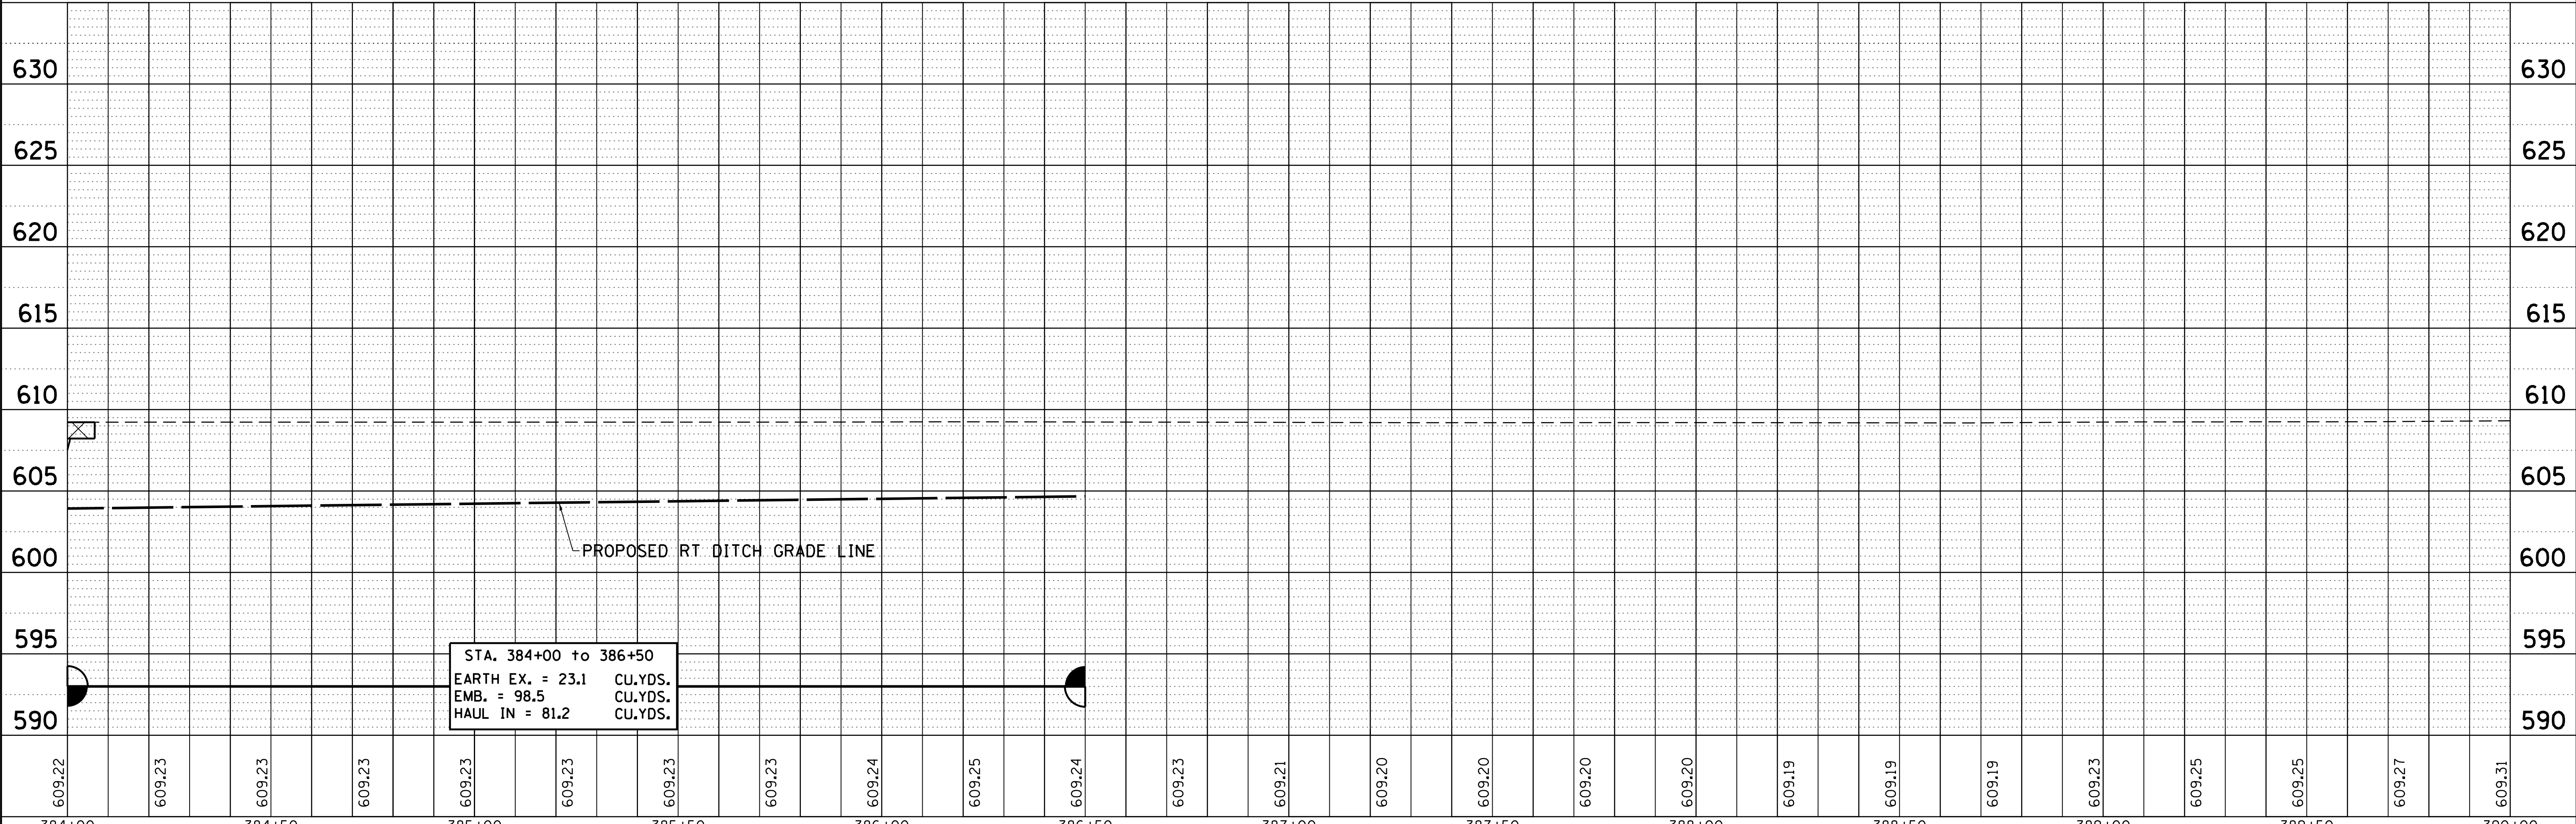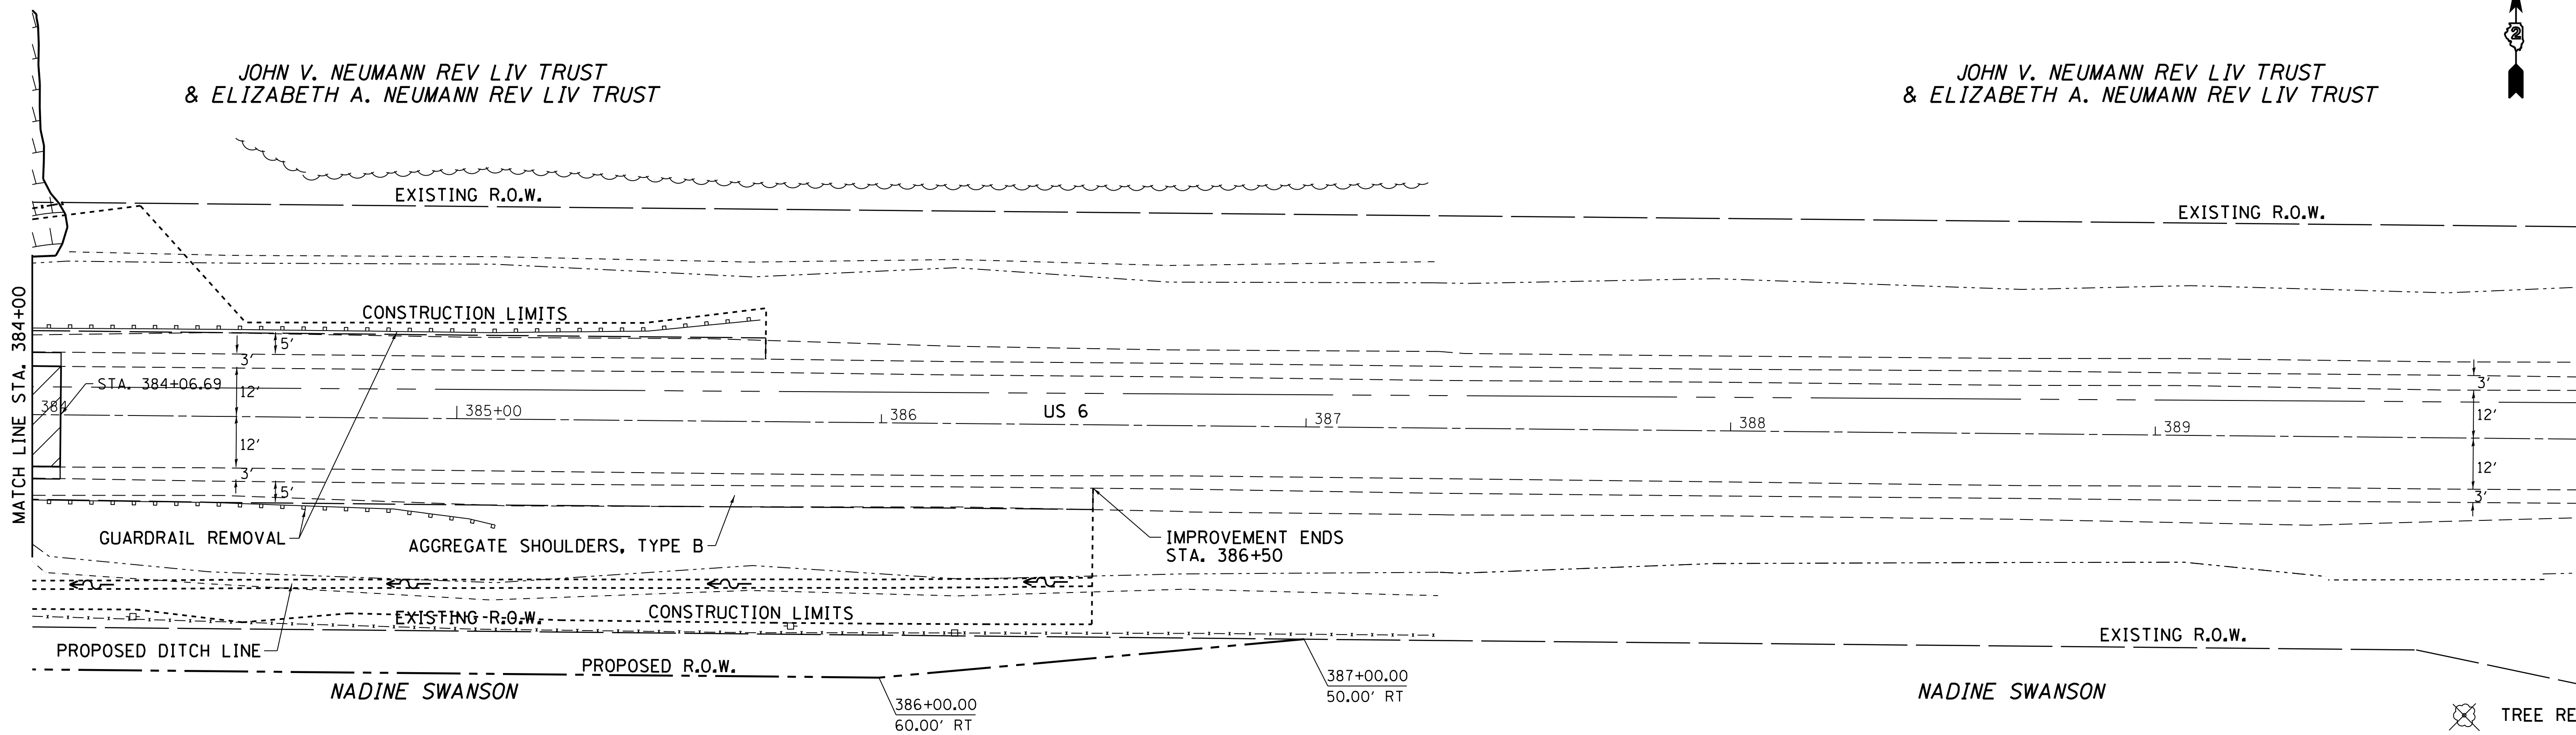

FILE NAME =	USER NAME = cushmanbw	DESIGNED -	REVISED -
c:\pwork\pwork\d0169166\0208009-sht-plnprf.dgn		DRAWN -	REVISED -
		CHECKED -	REVISED -
		DATE -	REVISED -

STATE OF ILLINOIS
DEPARTMENT OF TRANSPORTATION

**US 6
PLAN & PROFILE**

SCALE: SHEET NO. OF SHEETS STA. TO STA.

F.A.S. RTE.	SECTION	COUNTY	TOTAL SHEETS	SHEET NO.
226	3T & 3BR-1	HENRY	210	34
CONTRACT NO. 64F25			ILLINOIS FED. AID PROJECT	